


PLAN DE INCADRARE IN ZONA

SC. 1 : 10 000

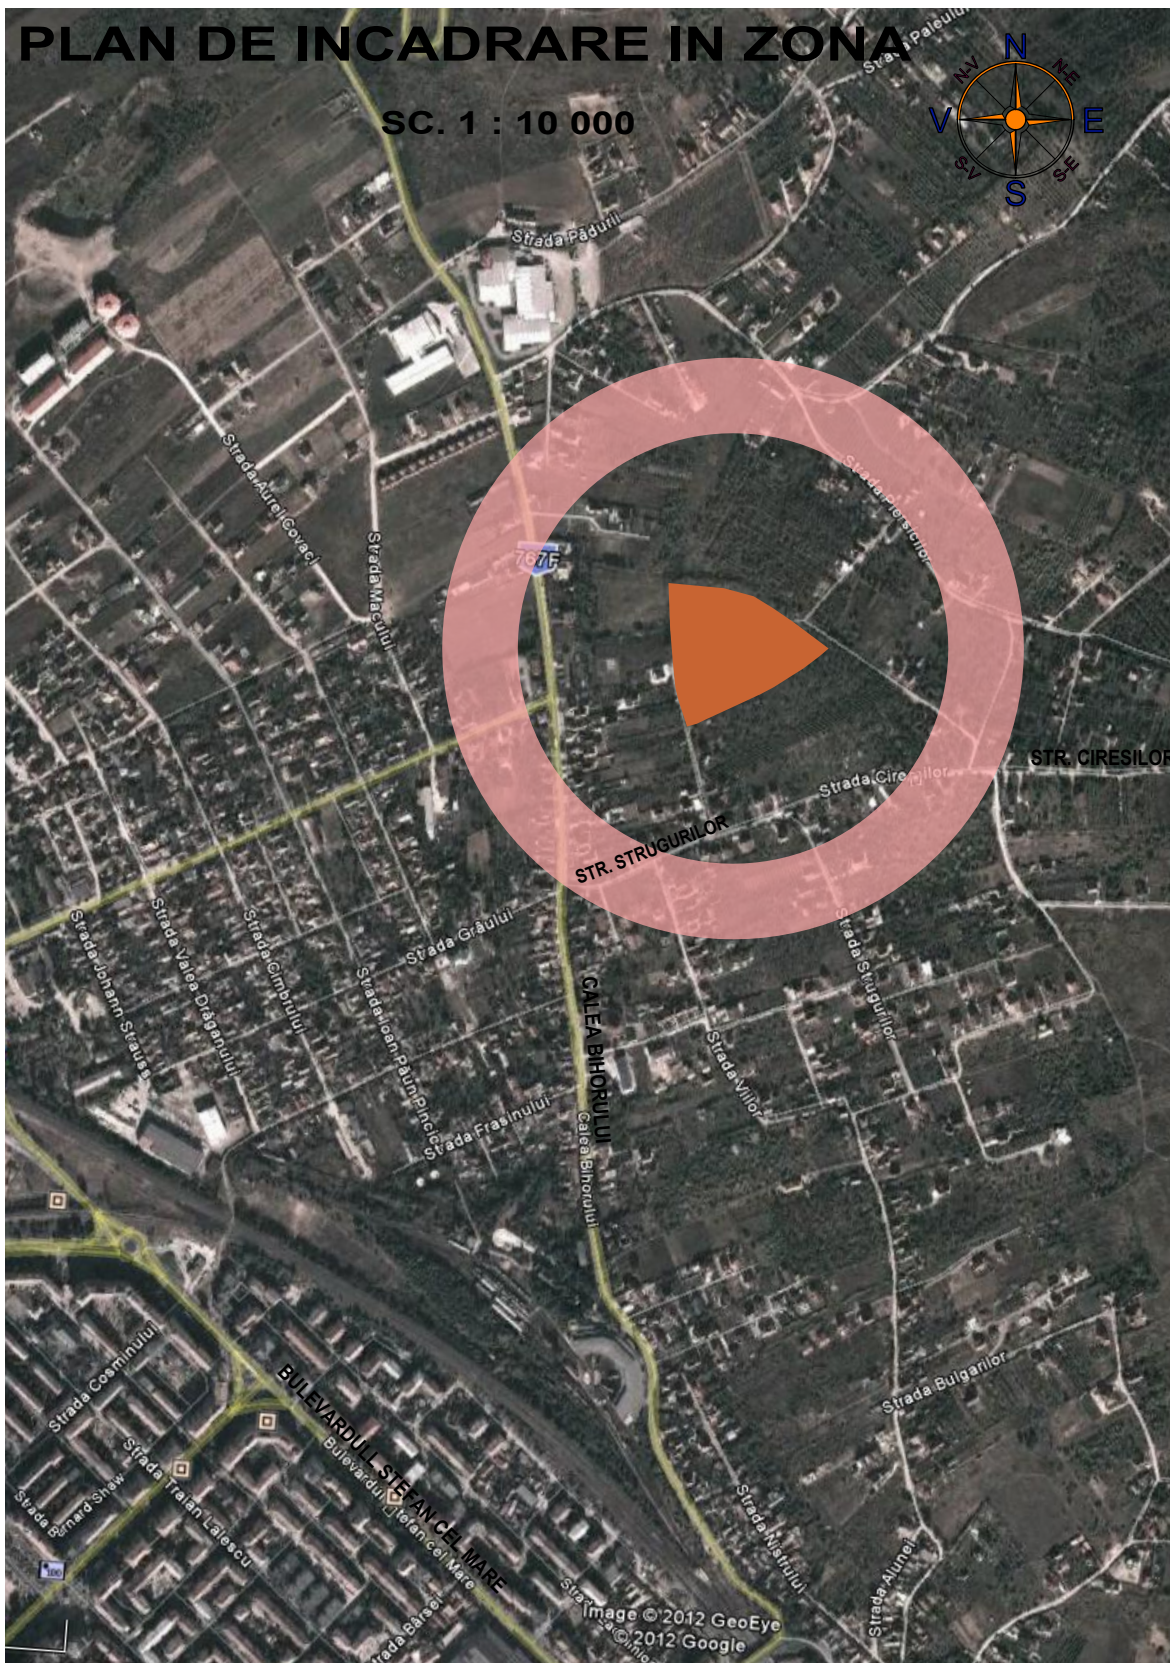


tehnoproiect

STUDIO PROIECTARE ARHITECTURĂ

str. Ep. Mihai Pavel 5
ORADEA, ROMANIA
tel/fax: 0259 435 102
e-mail: tpr@rdslink.ro
J05/3498/94
C.F.: R6256149

BENEFICIAR :
GOLDEN REZIDENT SRL

LUCRARE :
PUZ
ANSAMBLU REZIDENTIAL
Str. Ciresilor, Oradea

NR.PROIECT :
284 / 2012

Nr. plan : 01 / U

Faza : PUZ

PROIECTAT: arh. SZASZ PAUL

RESP. CAD: stud. arh. CRISAN GEORGIANA

DESENAT: stud. arh. CRISAN GEORGIANA

SEF PROIECT: arh. SZASZ PAUL

**PLAN DE INCADRARE
IN ZONA**

Scara :
1: 10 000

Data elab.:
septembrie 2012