



STUDIU DE OPORTUNITATE


parcelare teren pentru amplasare locuinte, str.Pasului, nr.1,
nr.cad.155833, 20809, 20810, 20811, 20812, 20813, 20814, 20815, 20816, 20817, 20818, 20819, Oradea

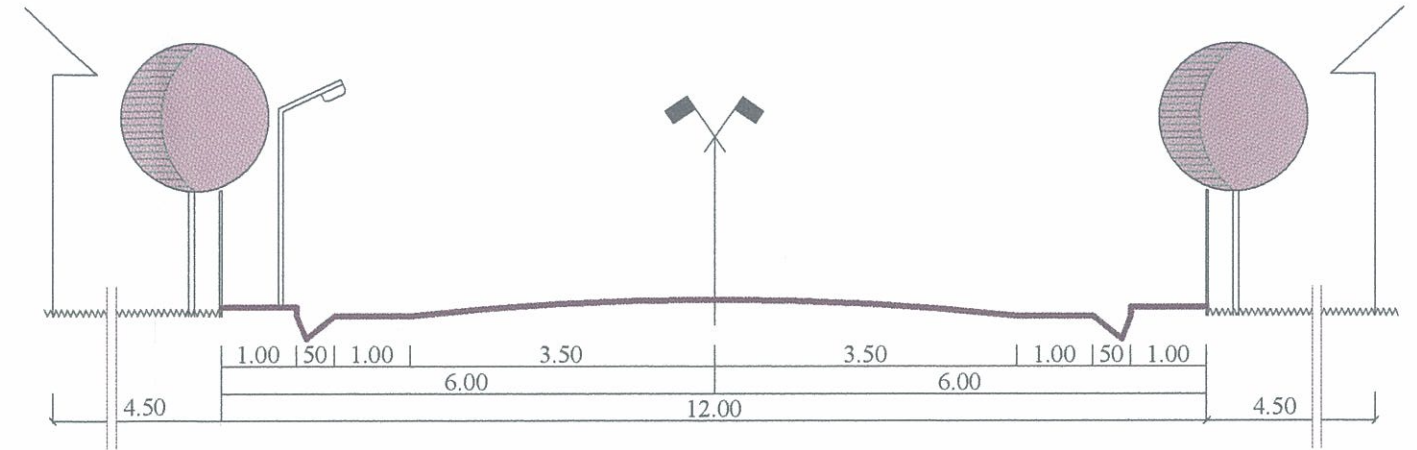

Profil transversal drum 12m- strada FRUNZISULUI

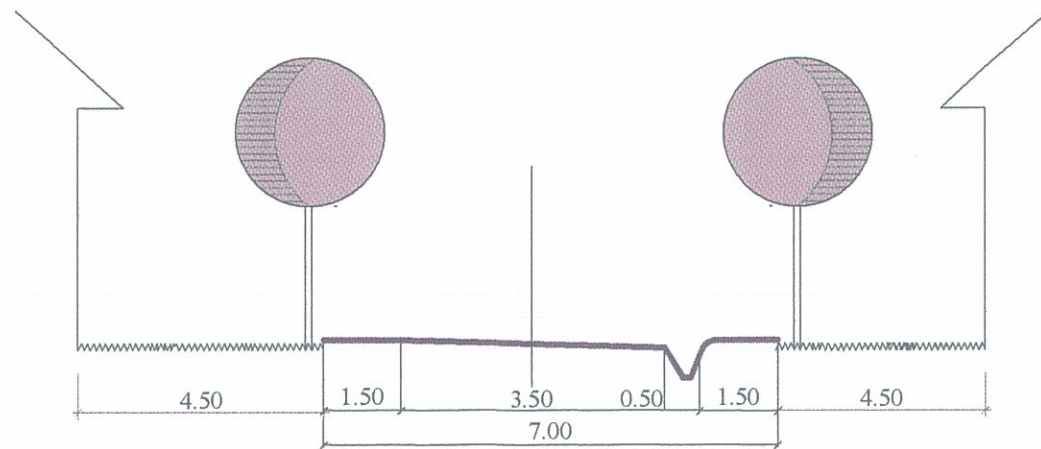

Profil transversal drum privat 7m

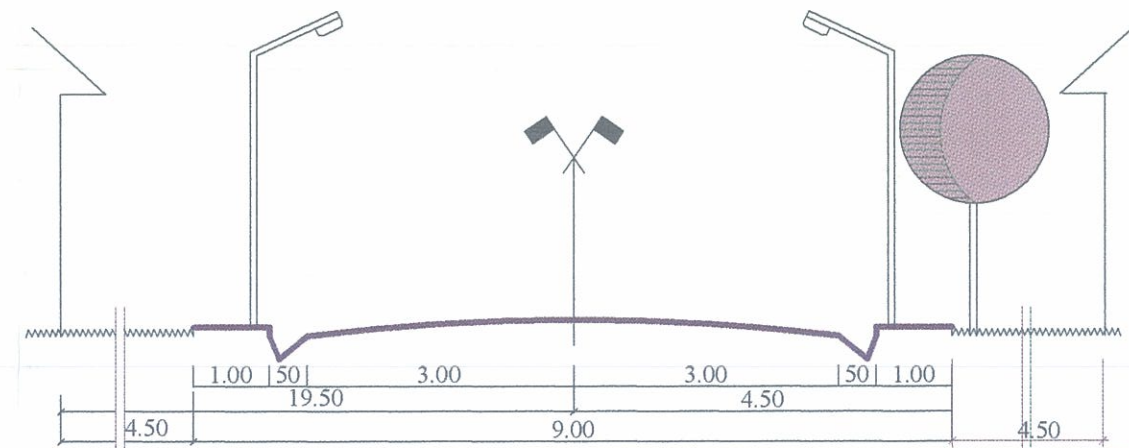

Profil transversal drum 9m- strada PASULUI

Verificator	Nume	Cerinta	Referat , expertiza nr. / data	
	BIROU INDIVIDUAL DE ARHITECTURA ȚINC IOANA DIANA CIF28892953 Sediul: str.G. Magheru, nr.13, ap.36, ORADEA Tel : 0743/139115		Beneficiar: Podina Radu Grigore Podina Floare, Urdea Mariana, Macra Dorina si	
			PR. NR. 25/2015	
Specificatie	Nume , Prenume	Semnatura	Scara: 1:100	Faza: P.A.C.
Sef Proiect	arh. Diana ȚINC		Data: 2015	PROFIL TRANSVERSAL DRUM Plansa nr. U/5
Proiectat	arh. Diana ȚINC			

