


**CONSTRUIRE SPALATORIE AUTO ECOLOGICA SELF-SERVICE P**  
**ORADEA, Bulevardul Decebal, Nr.Cad.158078**

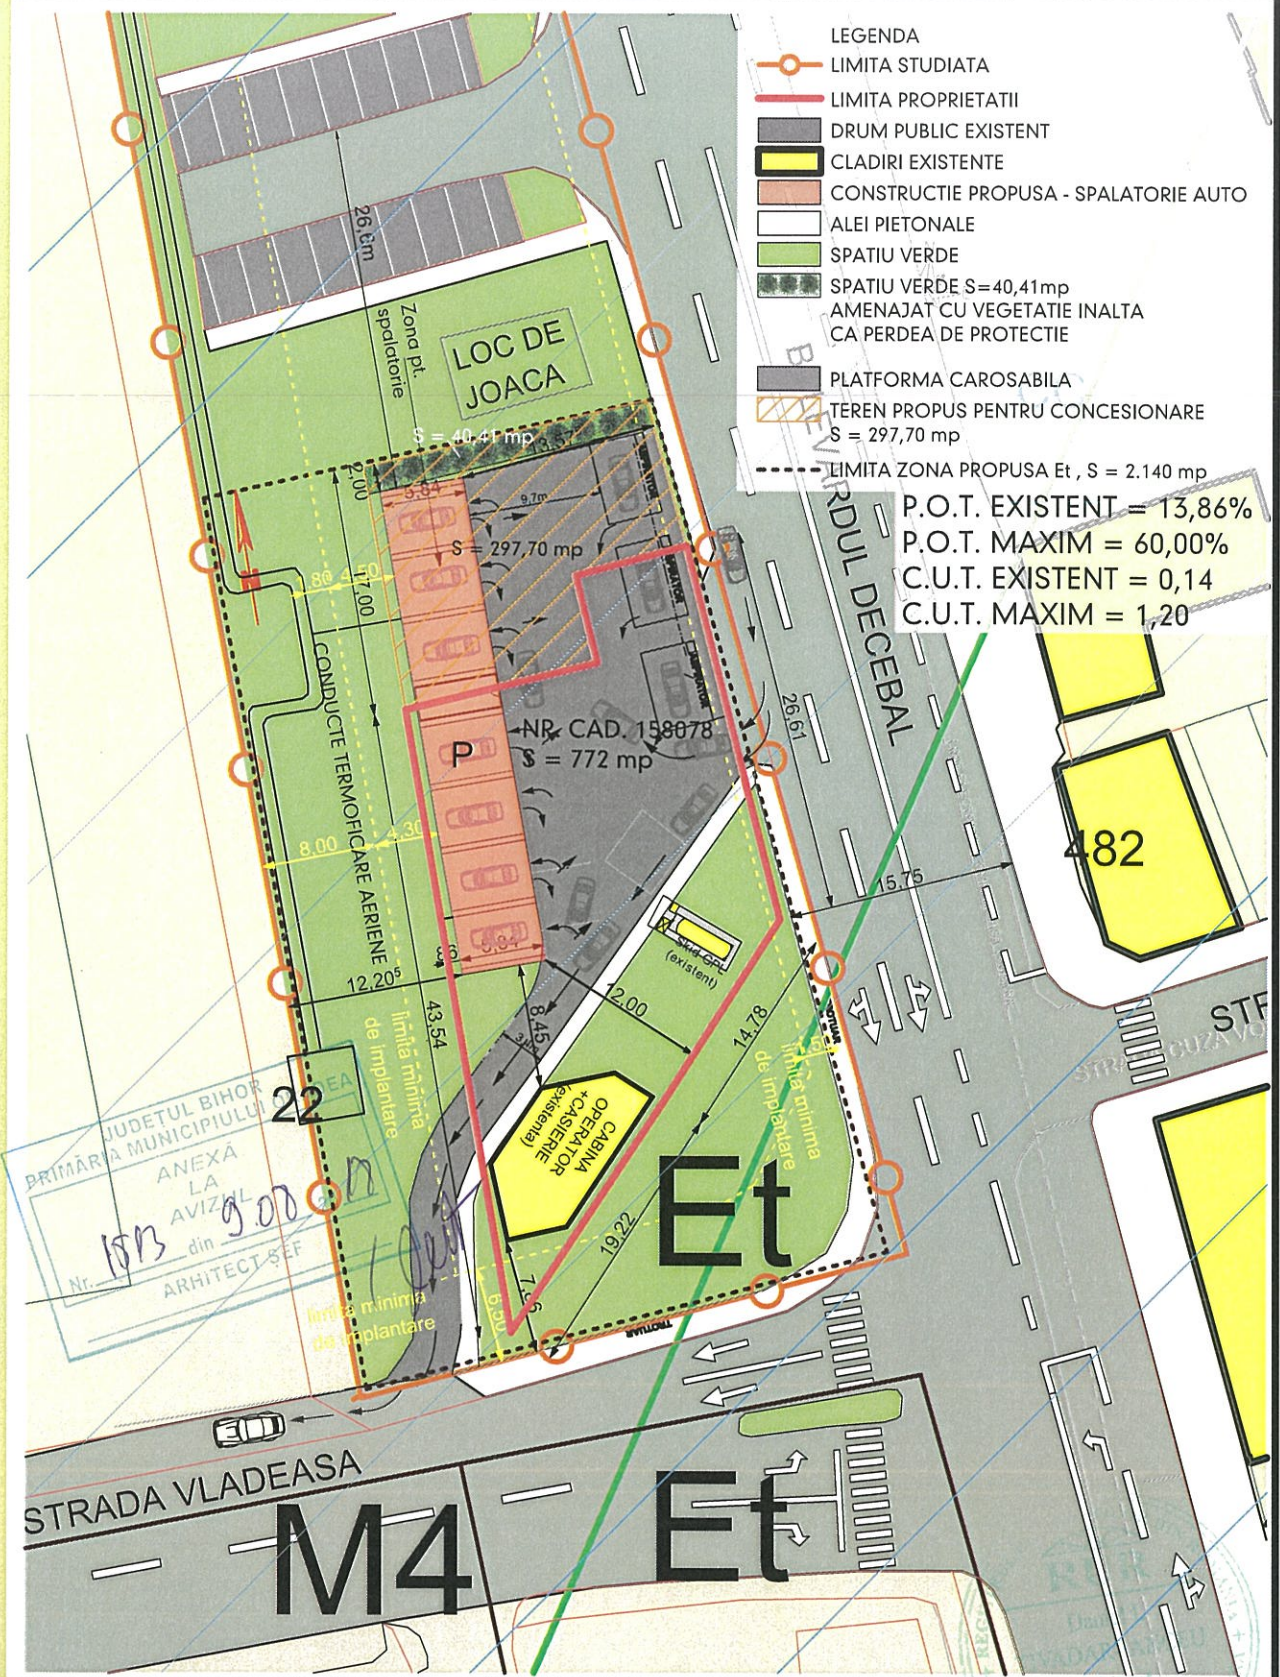

2

**pa**  
 RO 410072 ORADEA STR. LUNGA NR. 4  
 TEL. 0359 191 402, MOBIL 0726-185869  
**SC POLIART SRL**  
 WWW.POLIARTONLINE.COM

SPECIFICATIE	NUME	SEMNTURA	DATA
SEF PROIECT	ARH. TIVADAR I. DANIEL		06.2018
PROIECTAT	ARH. TIVADAR I. DANIEL		SCARA
	ARH.STAG. COVACI ANETA		1:500
REDACTAT	ARH.STAG. COVACI ANETA		

**BENEFICIAR:** S.C. INFLOAR COM S.R.L.  
**PROIECT:** CONSTRUIRE SPALATORIE  
 AUTO ECOLOGICA  
 SELF-SERVICE P  
 ORADEA, BULEVARDUL DECEBAL Nr.120A, Nr.Cad.158078

**PROIECT NR:**  
 1393/  
 2018  
**FAZA:**  
 P.U.Z.  
**PLANSA NR:**  
 02.U

**PLANSA:**  
 PLAN DE SITUATIE