









PLAN DE SITUATIE Propunere amplasare terase
Varianta 1 sc. 1:500

Amplasare terasa si bar exterior
Piata Unirii, Oradea, Bihor

legenda

 -  alei si pavaje pietonale
-  siet auto pavate
-  cladiri invecinate
-  spatii verzi
-  propunere amplasare terase

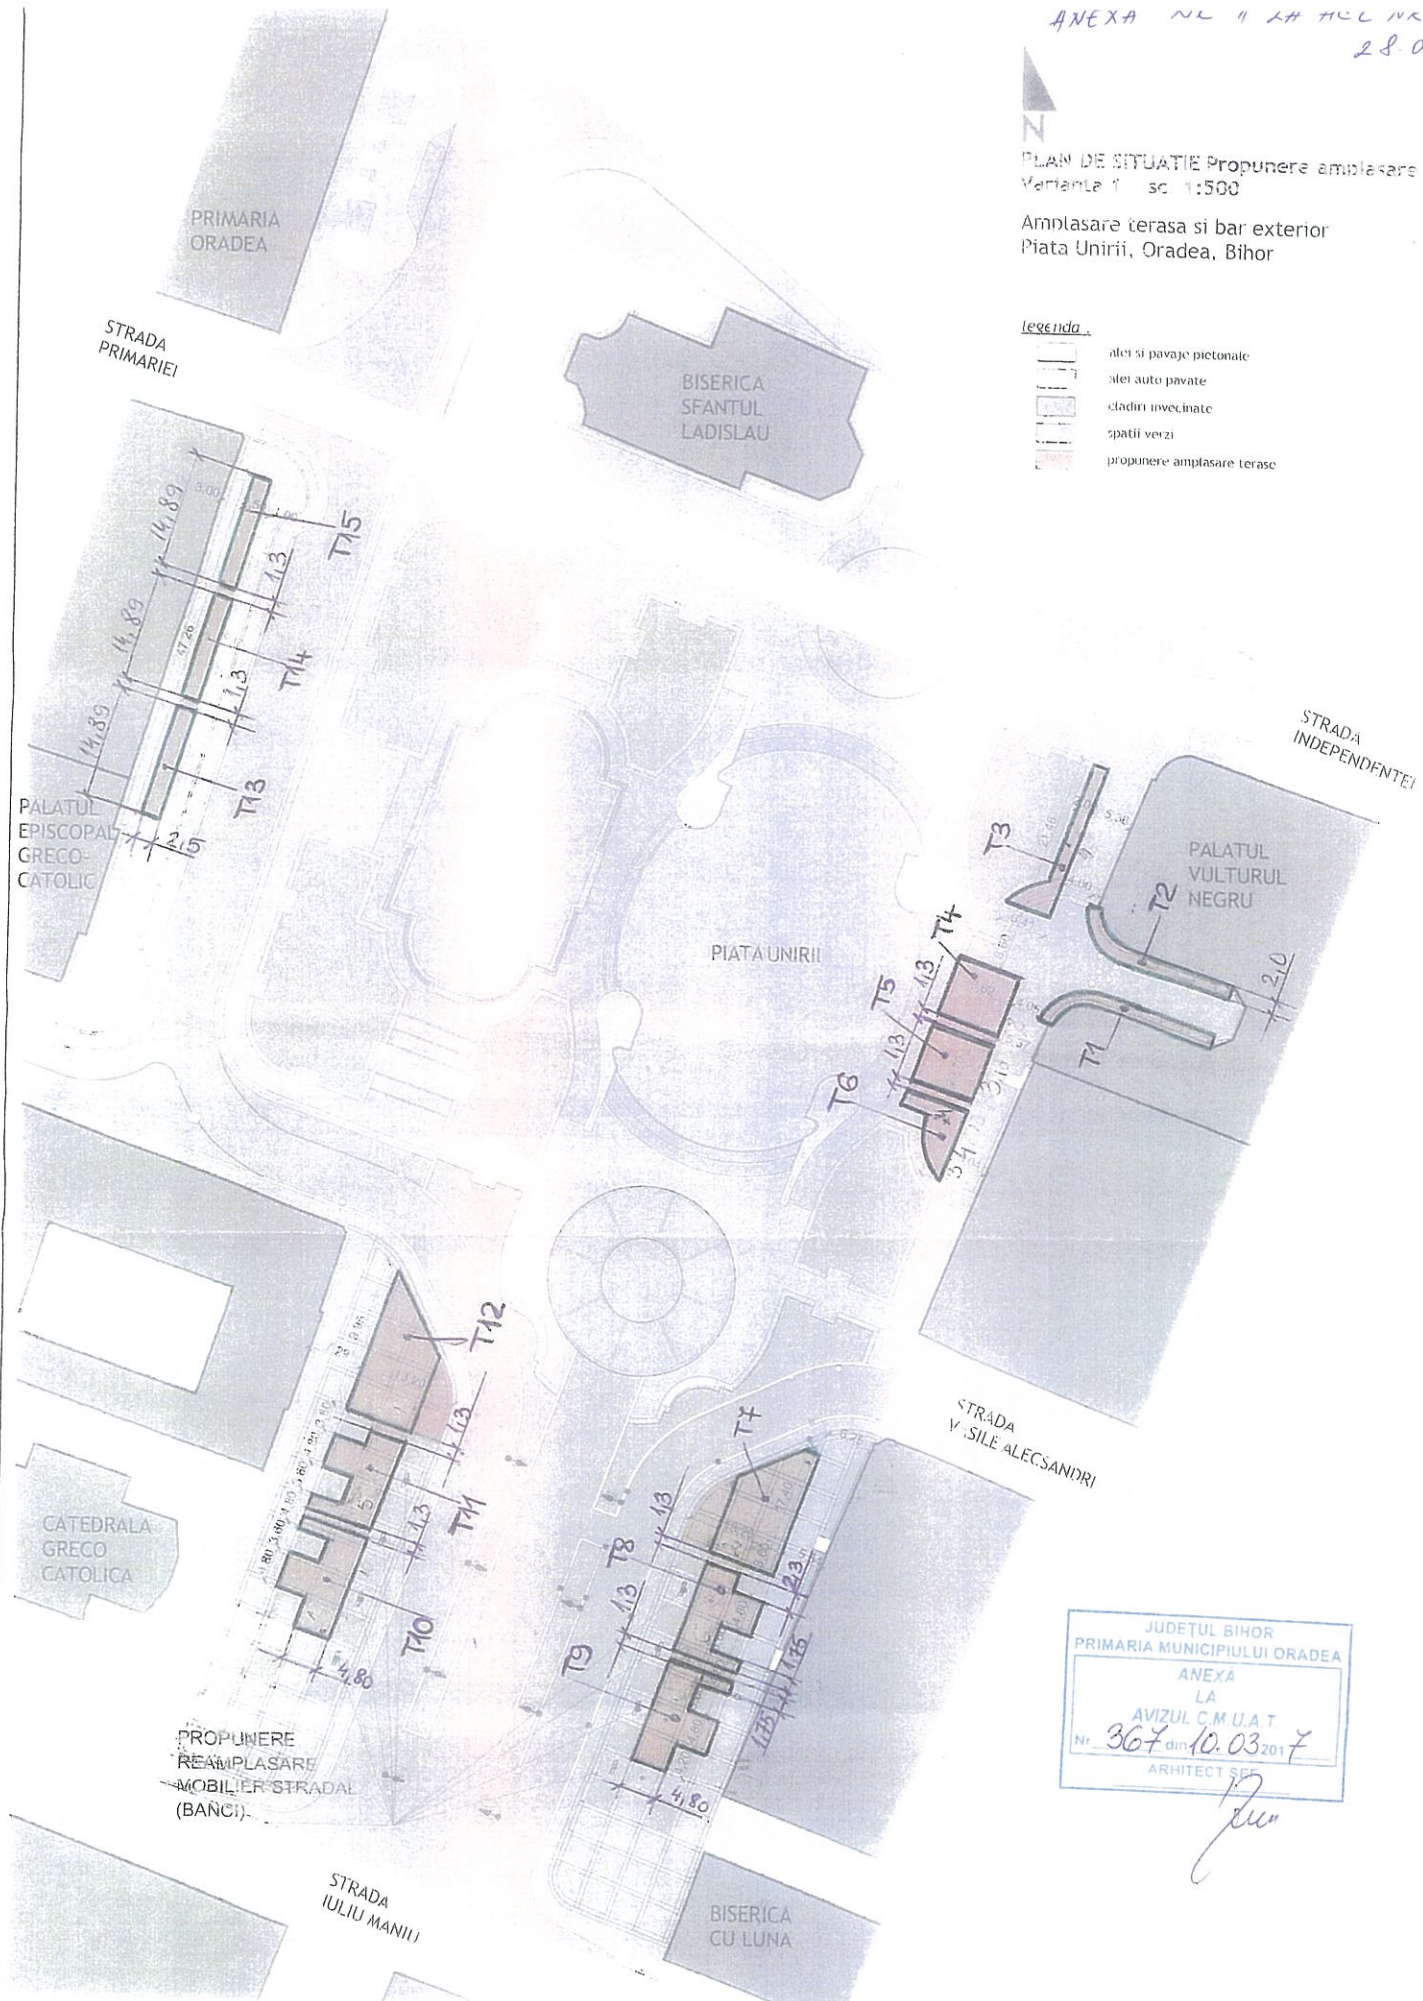

PROPOUNERE
REAMPLASARE
MOBILEI STRADALE
(BANCI)

JUDEȚUL BIHOR
PRIMARIA MUNICIPIULUI ORADEA
ANEXA
LA
AVIZUL C.M.U.A.T
Nr. 367 din 10.03.2017
ARHITECT SEF

[Handwritten signature]

Beneficiar	SC ROMANADA SERVICE SRL	proiect nr.	102
Proiectant	Amenajare terasa si amplasare bar exterior	data	12/04/2016
Adresa	Piata Unirii, Oradea, Bihor	data	12.03.2017
Sef proiect	arh. Hagiu Adrian	plan nr.	027a
Proiectat	arh. Hagiu Adrian	scara	1:500
Verificat	arh. Hagiu Adrian		

plan de situatie
propunere
amplasare terase