


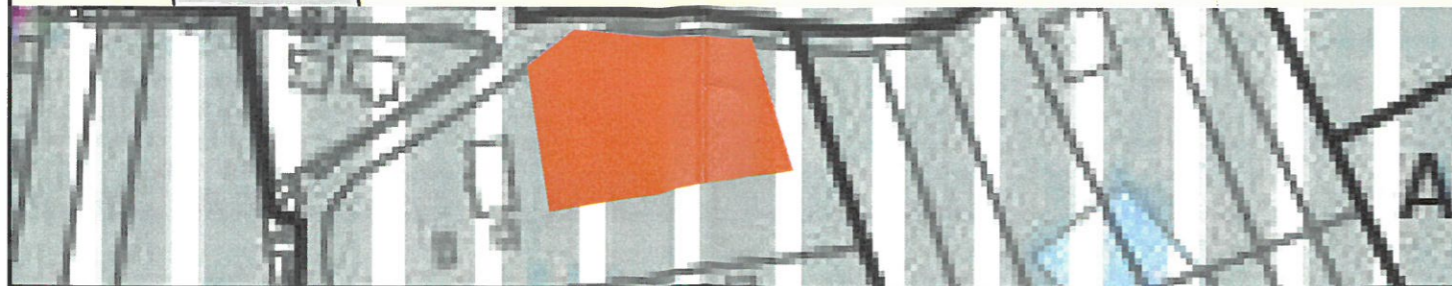

2088 5.11.20
 [Signature]

- CASA FAMILIALA D+P+E
- CIRCULATIE AUTO
- RETEA APA
- RETEA CANALIZARE
- RETEA ENERGIE ELECTRICA



Verificator	Nume	Cerinta	Referat , expertiza nr. / data	
	S.C. GISPRO S.R.L. J05/733/2002; CUI 14790724 Tel/fax : 0259.457220; 0359.440542 Mobil : 0728.876740; 0722.279245		Beneficiar: BERINDEA IONUT CLAUDIU Lucrare: P.U.Z.- Construire 6 locuinte unifamiliale D+P+E Oradea, str. Caisilor, nr.cad. 205341	
	Specificatie	Nume , Prenume	Semnatura	Scara: 1:1000
	Sef Proiect	arh.Sime Diana		Data: 10.2020
Proiectat	arh.Sime Diana			REGLEMENTARI REELE TEHNICO EDILITARE
Desenat	arh.Sime Diana			
			Proiect nr.:	32/2020
			Faza:	P.U.Z.
			Plansa nr.:	A/5