
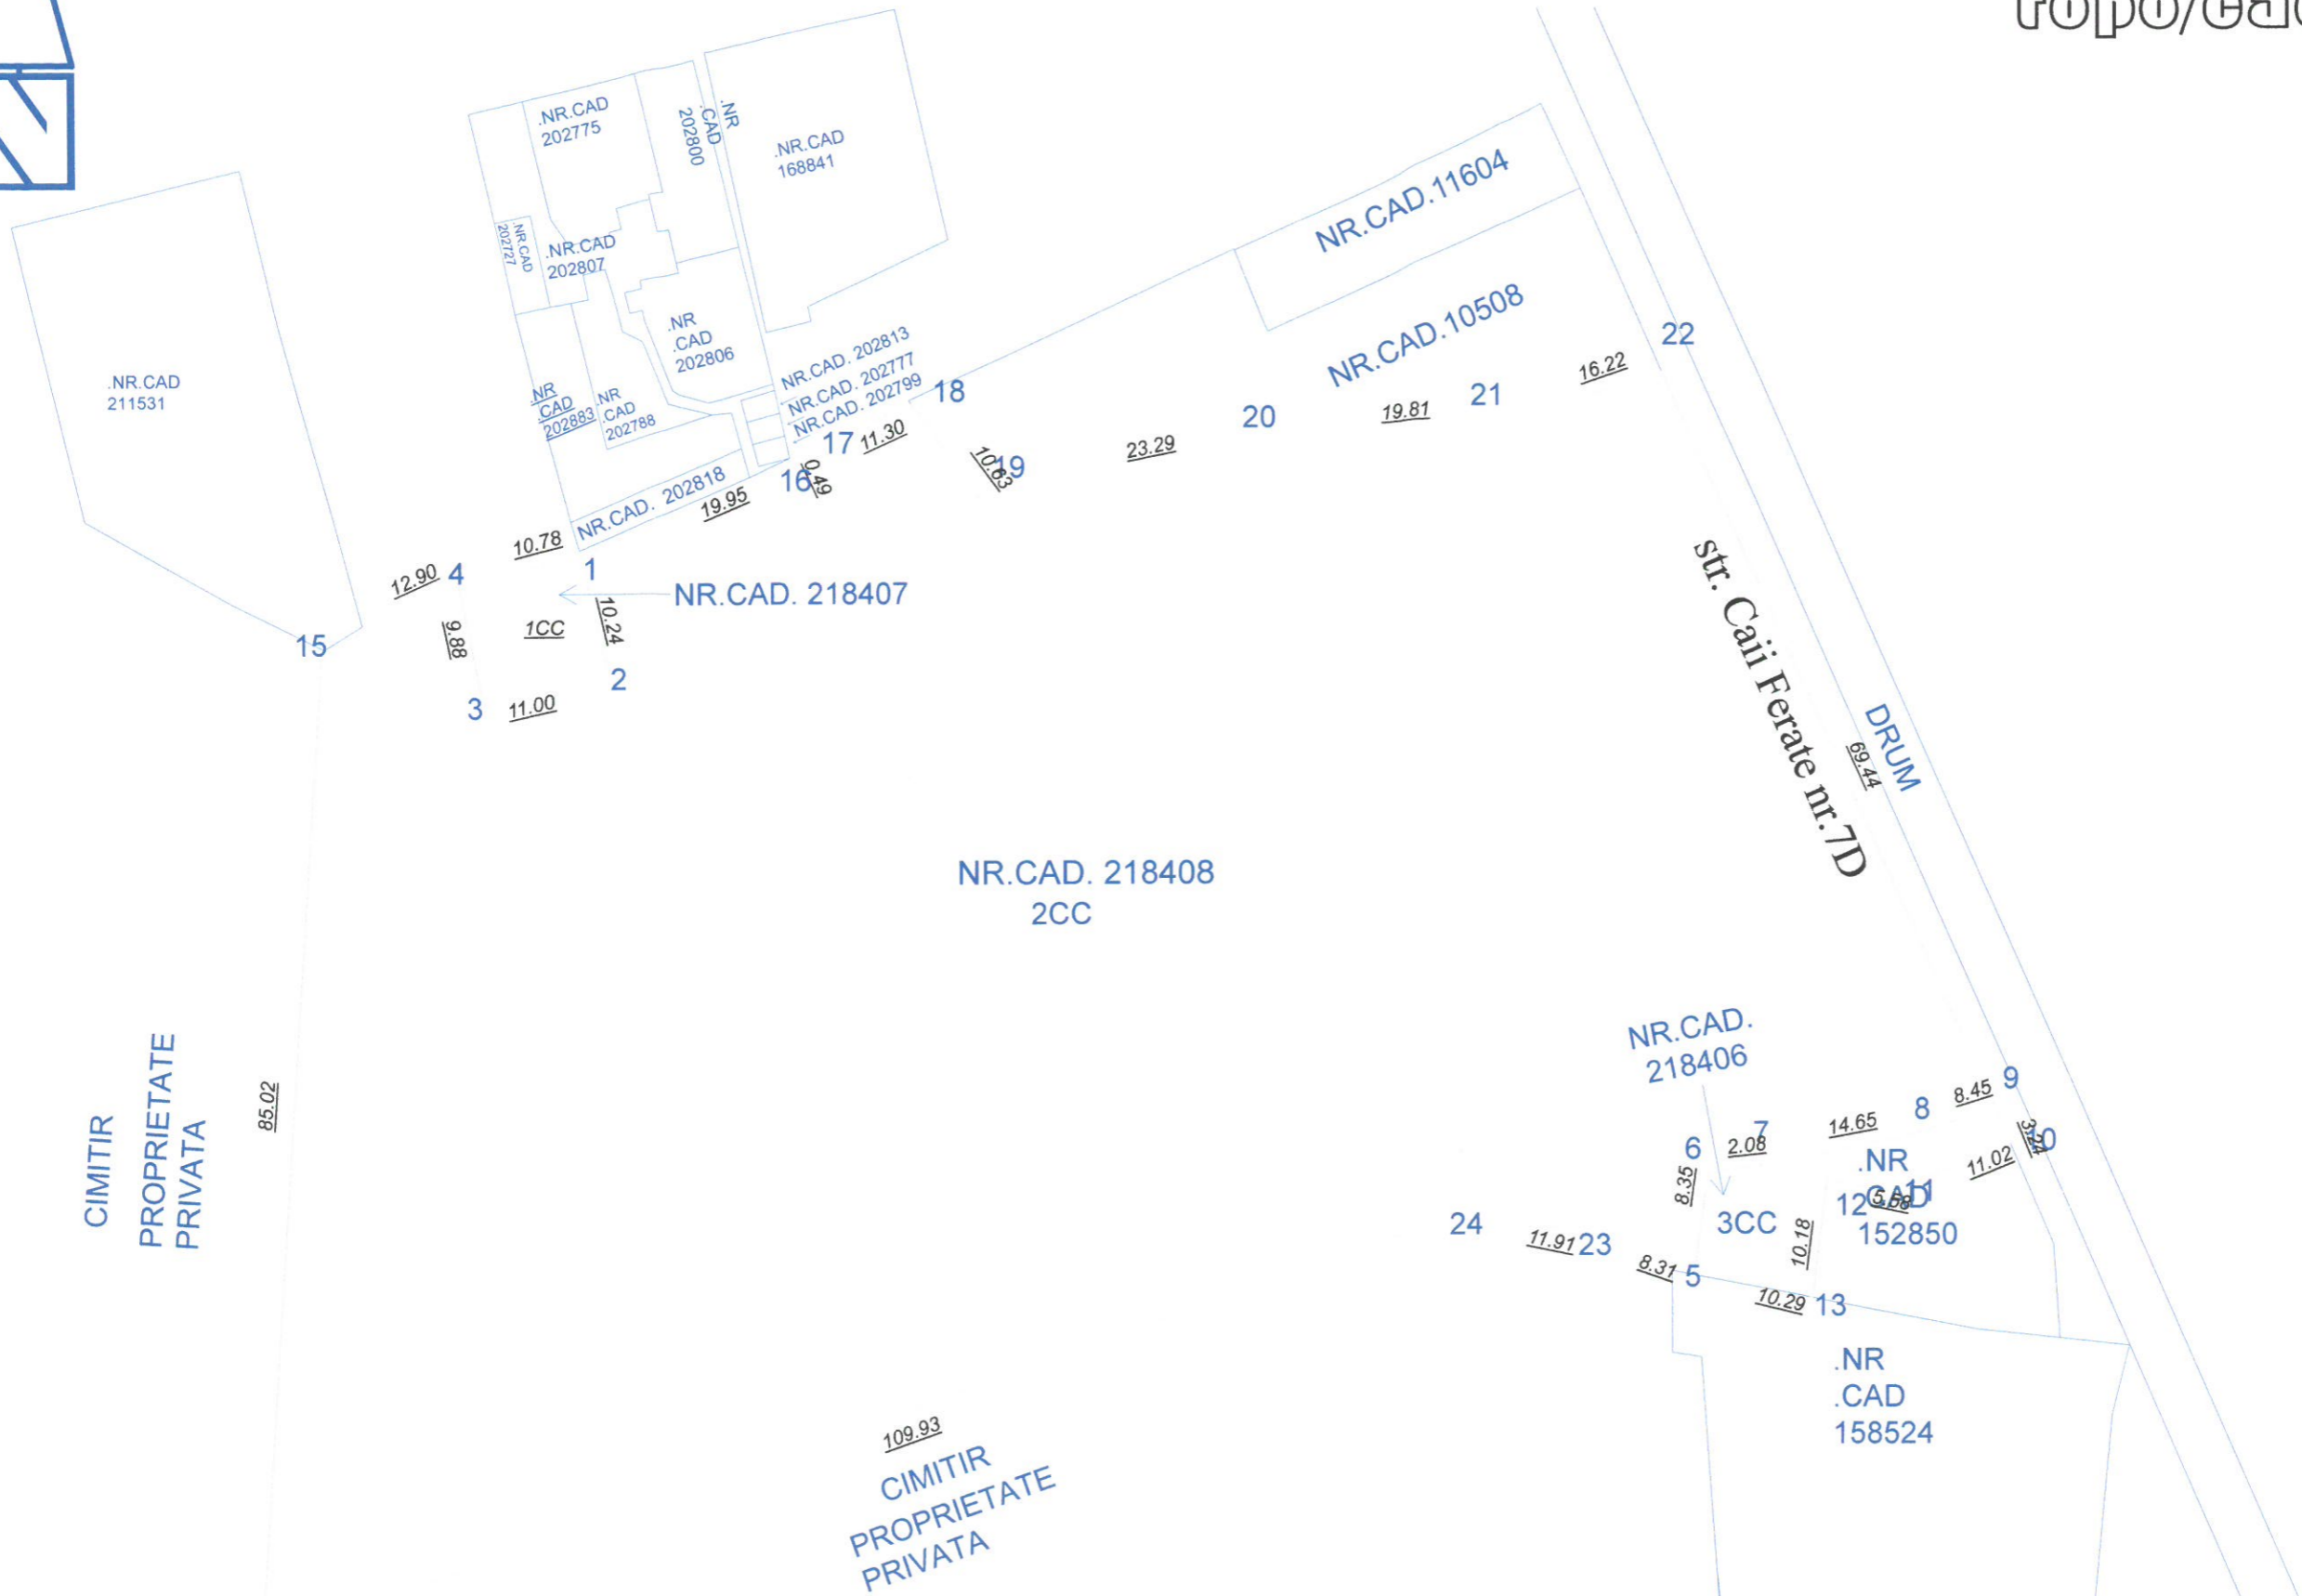



Plan de situatie topo/cadastral

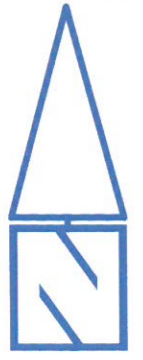

 SC MAXIMUM[®] SRL STR. BUCEGI NR. 3 - ORADEA CUI : RO2398655 TELEFON : 0744578660	DATA	TITLU	AMENAJARE PARC SPORTIV str. Caii Ferate nr. 7 - Oradea	Proiect
	NOI			
	2021	BENEF	Parohia Reformata Velenta din Oradea str. Gradinarilor nr.16 si S.C. Velence Sport S.R.L	Faza PUD+DTAC
șef proiect arh	Szilagyi Ladislau			
întocmit arh	Szilagyi Ladislau			
desenat	CAD.			
	SCARA 1:500		Plan topo/cadastral	U/