



str. I. HELIADE R.



PARC ION C. BRATIANU

SIT STUDIAT

str. PARCULUI

**HOTEL ELITE
D+P+2E+2M**

PARC I

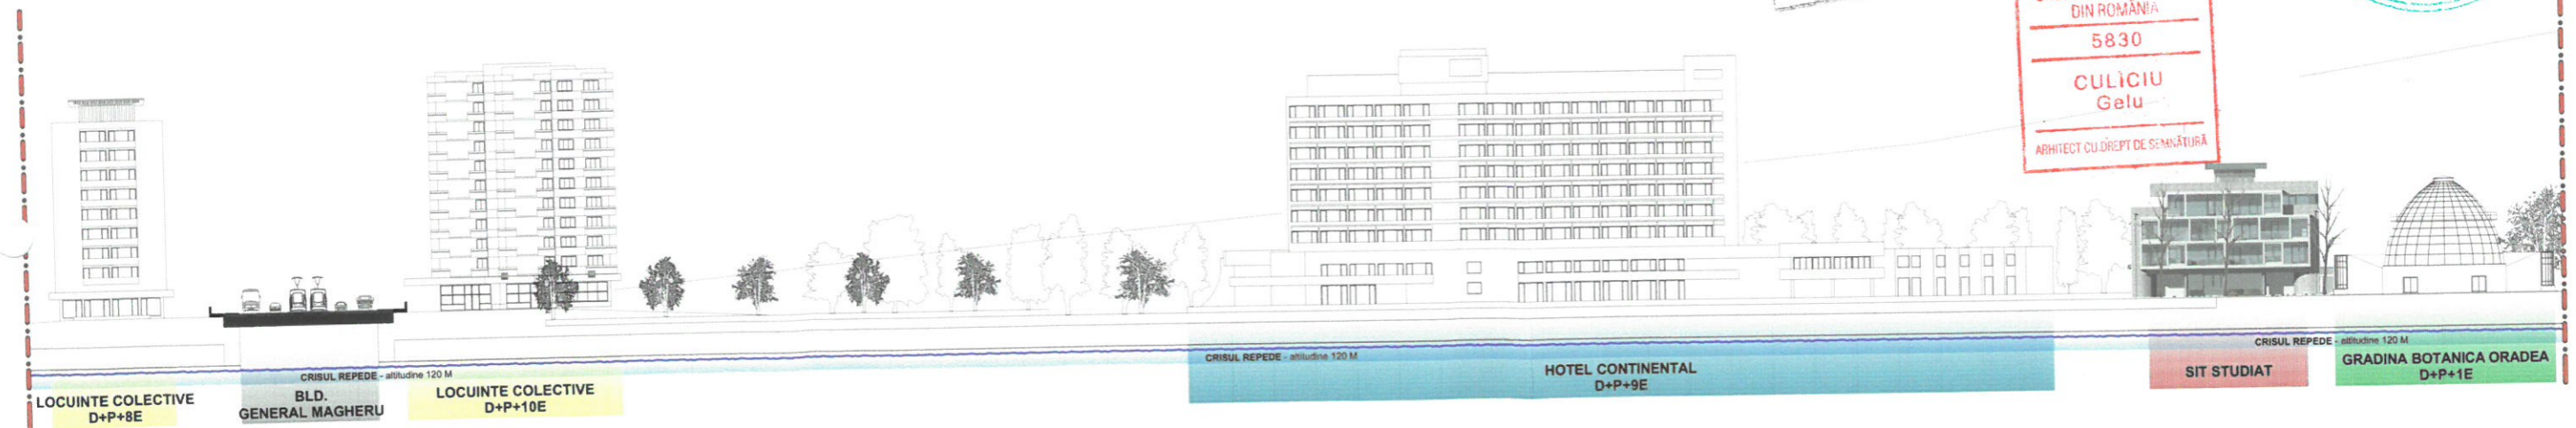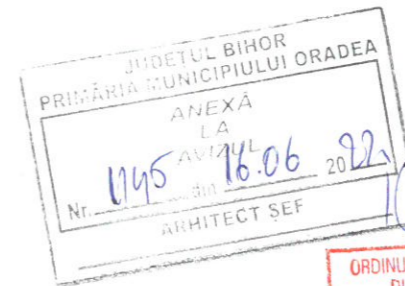

proiectat general
birou individual de arhitectura
gelu culiciu

str. V. Alexandri, nr. 9, ap. 22B, ORADEA
tel 0740/083057 mail: geluculiciu@yahoo.com

SEF PROIECT ARH. CULICIU GELU
PROIECTAT ARH. MAXIM ALEXANDRU
REDACTAT ARH. CULICIU GELU

data : 10/02/2022
scara : 1 : 400

Pr. nr. : 03/2022
Faza : DTAC + Pud

Beneficiar : SC Premium David Constructii SRL , Oradea, str. Republicii, Parter

Lucrarea : Construire imobil de apartamente P+2E+E13R PUD + DTAC

Amplasament : Oradea, Parcul I.C. Bratianu, nr.18, nr. cad. 200814, nr. C.F. 200814, jud. Bihor

Planșa : DESFASURARE STRADALA - VAR 3 REGLEMENTARI

nr. pl. : 08 / A