

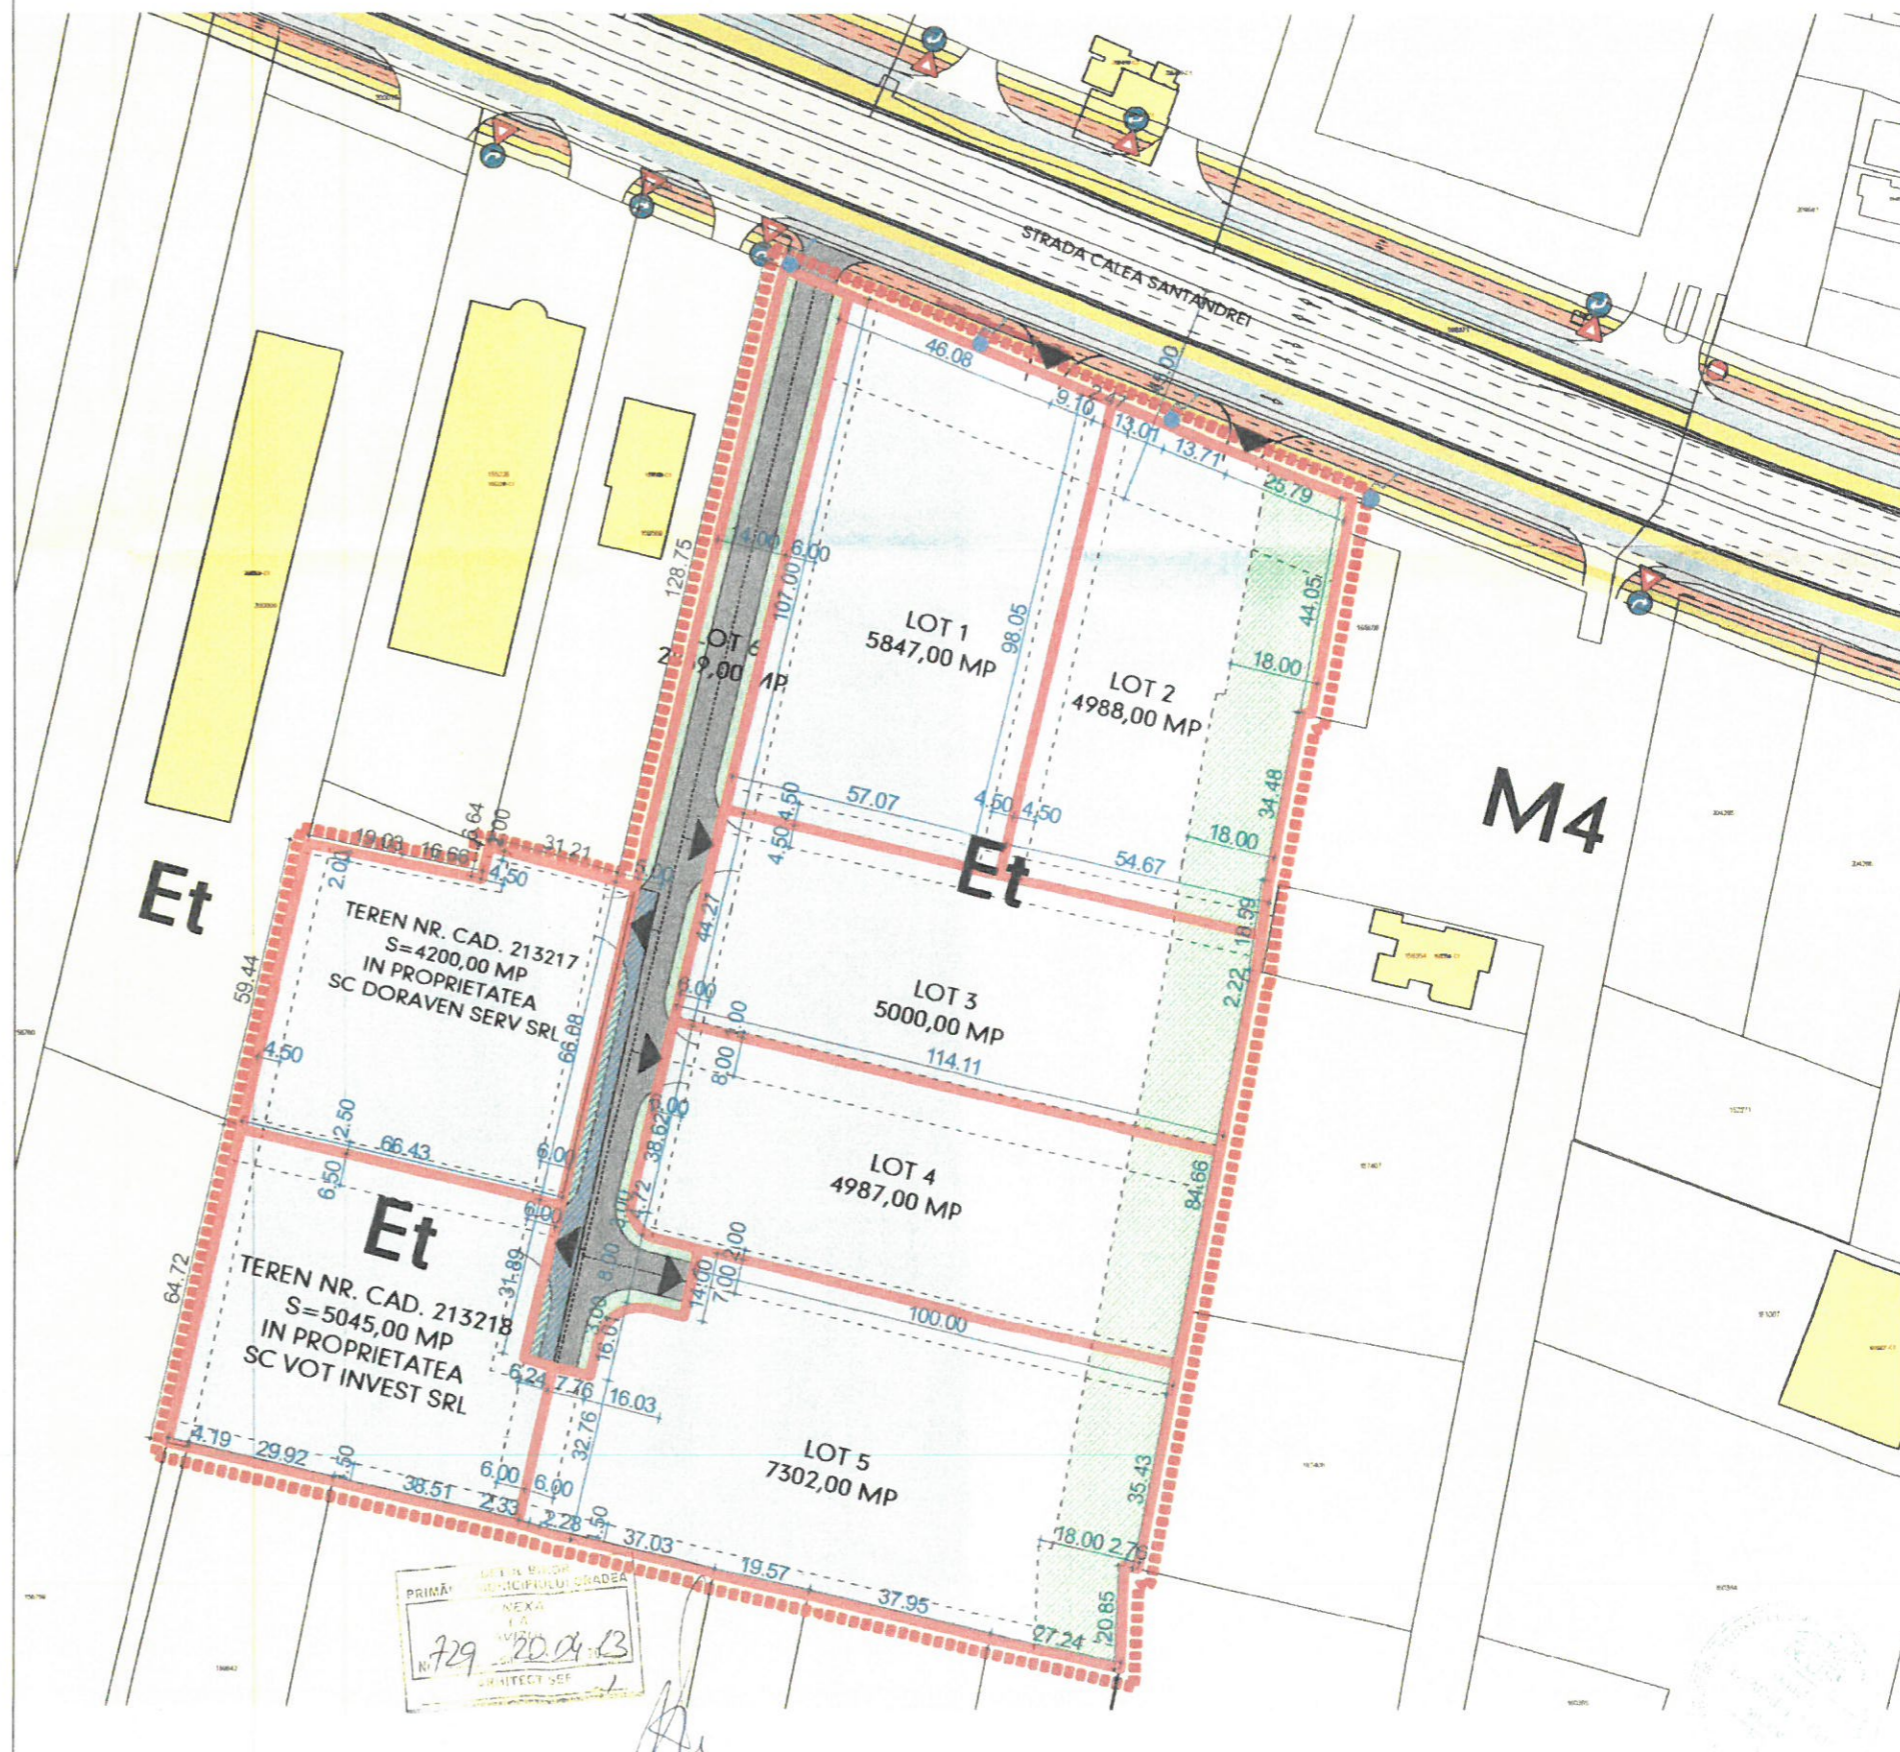
PUZ PARCELARE MODIFICARE ZONA FUNCTIONALA IN UTR_ET

Loc. Oradea, Jud. Bihor, Calea Santandreiului nr.cad. 213333, nr.cad. 213334, nr.cad. 213217, nr.cad. 213218



-  LIMITA PUZ
-  LIMITA PARCELE PROPUSE
-  DRUM PUBLIC EXISTENT - CENTURA ORADEA
-  PROPRIETATI INVECINATE
-  CONSTRUCTII EXISTENTE
-  ALINIAMENT
-  LIMITA DE IMPLANTARE
-  SPATII VERZI PROPUSE
-  PERDEA VERDE DE PROTECTIE
-  TEREN PROPUS SPRE CEDARE PENTRU CONSTRUIRE DRUM ACCES S=550,24 MP
-  CIRCULATIE CAROSABILA PROPUSA
-  CIRCULATIE PIETONALA PROPUSA
-  ACCES PROPUS PE PARCELE
-  LEA EXISTENT

PARCELE PROPUSE	SUPRAFATA
LOT 1	5.847,00 MP
LOT 2	4.988,00 MP
LOT 3	5.000,00 MP
LOT 4	4.987,00 MP
LOT 5	7.302,00 MP
LOT 6	2.859,00 MP
TOTAL	30.983,00 MP

PARCELE STUDIATE - PUZ -	SUPRAFATA
NR.CAD. 213044 SC VOTROM SRL	30.983,00 MP
NR.CAD. 213217 SC DORAVEN SERV SRL	4.200,00 MP
NR.CAD. 213218 SC VOT INVEST SRL	5.045,00 MP
TOTAL	40.228,00 MP



PRIMA
 PRIMĂRUL MUNICIPIULUI ORADEA
 NEXA
 729
 20.04.23
 ARHITECT ȘEF

 RO 410540 ORADEA STR. LUNGA, NR. 4 TEL. 0259 428656 MOBIL 0721-219977 0726-185869 SC POLIART SRL WWW.POLIARTONLINE.COM	Beneficiar:	VOTROM S.R.L.	PROIECT NR.:	2115/2022
	Titlu proiect:	PUZ PARCELARE MODIFICARE ZONA FUNCTIONALA IN UTR_ET	FAZA:	PUZ
	Amplasament:	Loc. Oradea, Jud. Bihor, Calea Santandreiului nr.cad. 213334, nr.cad. 213333, nr.cad. 213217, nr.cad. 213218	PLANSĂ:	PLANSĂ NR. U.03
SPECIFICATIE	NUME	SEMNATURA	DATA	
SEF PROIECT	ARH. TVADAR I. DANIEL		04.2023	
PROIECTAT	ARH. TVADAR I. DANIEL		SCARA	
REDACTAT	ST. ARH. NISTOR CRISTIANA		1:1000	