






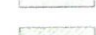






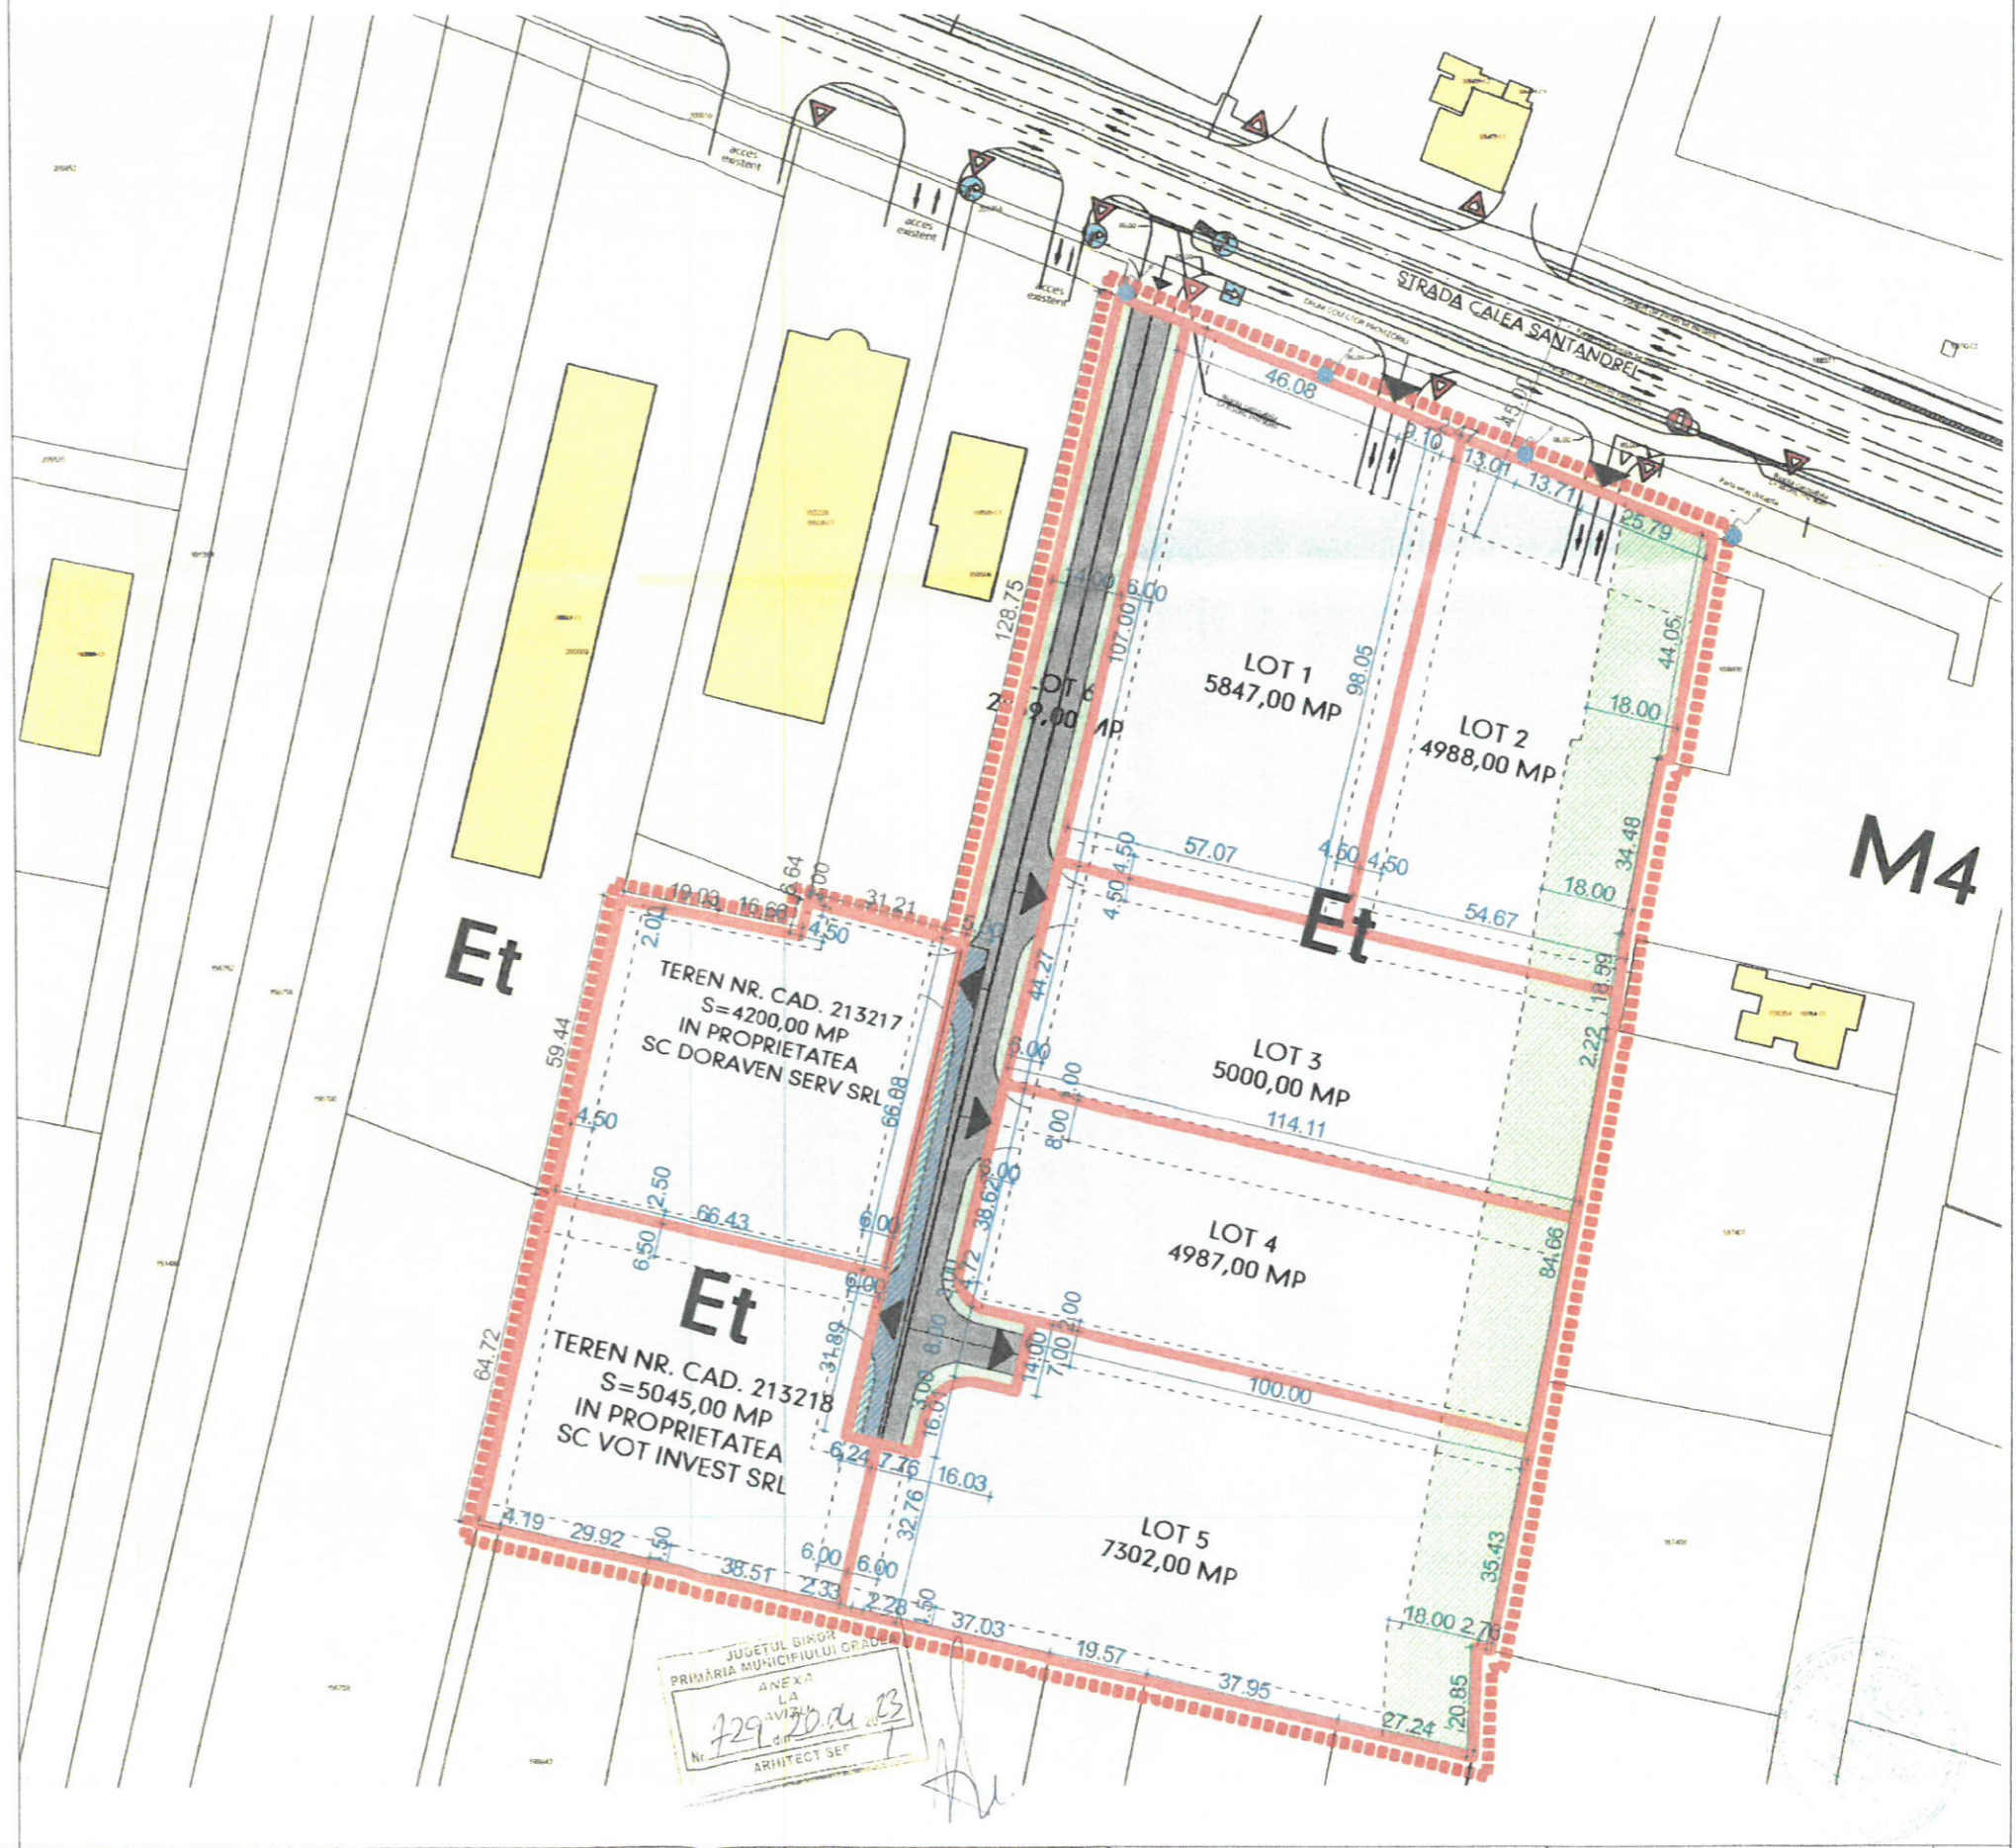



-  LIMITA PUZ
-  LIMITA PARCELE PROPUSE
-  DRUM PUBLIC EXISTENT - CENTURA ORADEA
-  PROPRIETATI INVECINATE
-  CONSTRUCTII EXISTENTE
-  ALINIAMENT
-  LIMITA DE IMPLANTARE
-  SPATII VERZI PROPUSE
-  PERDEA VERDE DE PROTECTIE
-  TEREN PROPUS SPRE CEDARE PENTRU CONSTRUIRE DRUM ACCES S=550,24 MP
-  CIRCULATIE CAROSABILA PROPUSE
-  CIRCULATIE PIETONALA PROPUSE
-  ACCES PROPUSE PE PARCELE
-  LEA EXISTENT

PARCELE PROPUSE	SUPRAFATA
LOT 1	5.847,00 MP
LOT 2	4.988,00 MP
LOT 3	5.000,00 MP
LOT 4	4.987,00 MP
LOT 5	7.302,00 MP
LOT 6	2.859,00 MP
TOTAL	30.983,00 MP

PARCELE STUDIATE - PUZ -	SUPRAFATA
NR.CAD. 213044 SC VOTROM SRL	30.983,00 MP
NR.CAD. 213217 SC DORAVEN SERV SRL	4.200,00 MP
NR.CAD. 213218 SC VOT INVEST SRL	5.045,00 MP
TOTAL	40.228,00 MP

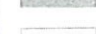

 RO 410540 ORADEA STR. LUNGA, NR. 4 TEL. 0259-428656 MOBIL 0721-219977 0726-185869 <b>SC POLIART SRL</b> WWW.POLIARTONLINE.COM	Beneficiar: VOTROM S.R.L.	PROIECT NR.: 2115/2022
	Titlu proiect: PUZ PARCELARE MODIFICARE ZONA FUNCTIONALA IN UTR_ET	Amplasament: Loc. Oradea, Jud. Bihor, Calea Santandreiului nr.cad. 213334, nr.cad. 213333, nr.cad. 213217, nr.cad. 213218
SPECIFICATIE NUME SEMNATURA DATA PLANSA:	FAZA: PUZ	
SEF PROIECT ARH. TVADAR I. DANIEL 04.2023	PLANSĂ NR.: U.03.1	
PROIECTAT ARH. TVADAR I. DANIEL SCARA	PLAN REGLEMENTAR SI SITUATIE PROVIZORIE	
REDACTAT ST. ARH. NISTOR CRISTIANA		