


PUZ MODIFICATOR LA PUZ APROBAT PRIN HCL 895 / 31.10.2019

Oradea, str. TIGLARILOR nr. 15, CAD 206419, 206420, 206421, 206422, 206423, 206424, 206425, 206429, 206430, 206431, si drum CAD 206426

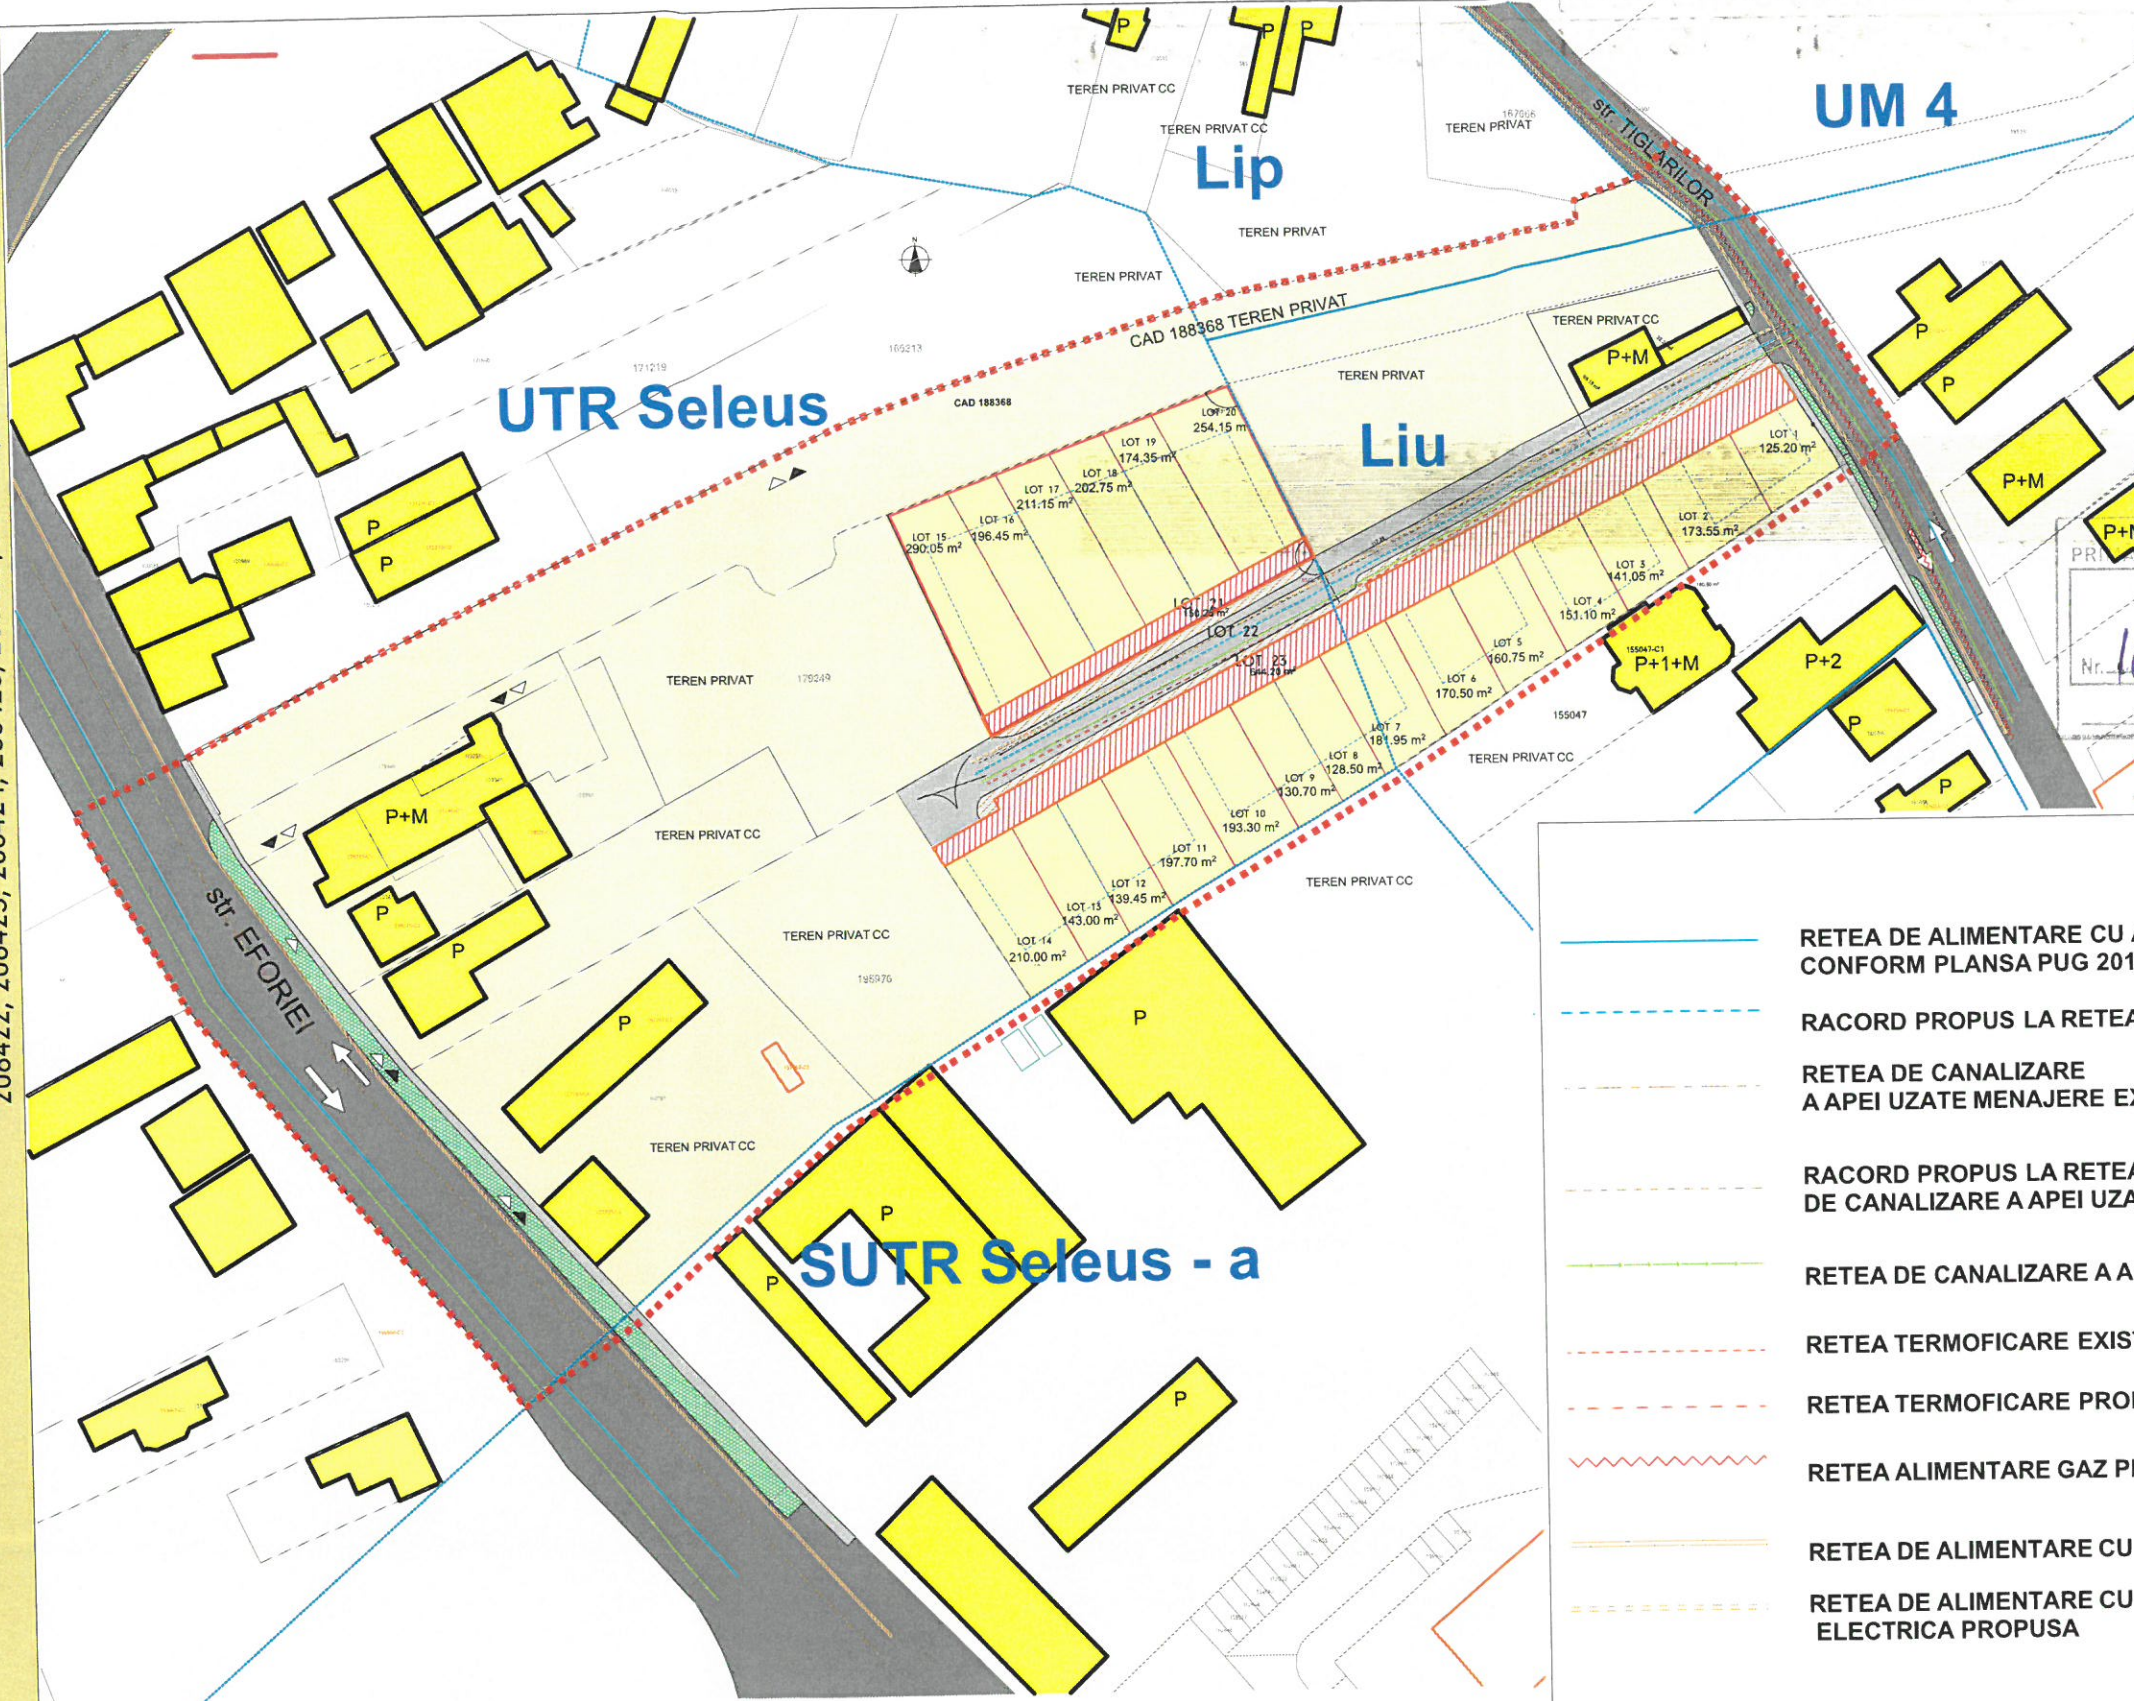


JUDETUL BIHOR
PRIVATA MUNICIPIULUI ORADEA
ANEXA
LA
AVIZUL
Nr. 1035 din 6.10.2022
ARHITECT SEF

Radu

- RETEA DE ALIMENTARE CU APA EXISTENTA CONFORM PLANSA PUG 2016
- RACORD PROPUȘ LA RETEA DE ALIMENTARE CU APA
- RETEA DE CANALIZARE A APEI UZATE MENAJERE EXISTENTA
- RACORD PROPUȘ LA REȚEAUA DE CANALIZARE A APEI UZATE MENAJERE EXISTENTA
- RETEA DE CANALIZARE A APEI PLUVIALE POPUSA
- RETEA TERMOFICARE EXISTENTA
- RETEA TERMOFICARE PROPUȘA
- RETEA ALIMENTARE GAZ PROPUȘA CF PUG 2014
- RETEA DE ALIMENTARE CU ENERGIE ELECTRICA
- RETEA DE ALIMENTARE CU ENERGIE ELECTRICA PROPUȘA



 RO 410072 ORADEA STR. LUNGA NR. 4, AP. 1, TEL. 0371 133 485, 0726 185 869 SC POLIART SRL WWW.POLIARTONLINE.COM	BENEFICIAR: IMOBILIAR BUSINESS INVESTMENT SRL PROIECT: PUZ MODIFICATOR LA PUZ APROBAT PRIN HCL 895 / 31.10.2019 Oradea, str. TIGLARILOR nr. 15, CAD 206419, 206420, 206421, 206422, 206423, 206424, 206425, 206429, 206430, 206431, si drum CAD 206426		PROIECT NR: 2061-2022
	SPECIFICATIE NUME SEMNATURA DATA PLANSA: SEF PROIECT ARH. TIVADAR I. DANIEL PROIECTAT ARH. TIVADAR I. DANIEL ARH. STAG. BULC RADU CIPRIAN SCARA REDACTAT ARH. STAG. BULC RADU CIPRIAN		FAZA: A.O. PLANSA NR: 05 U

PLAN REȚELE EDILITARE