
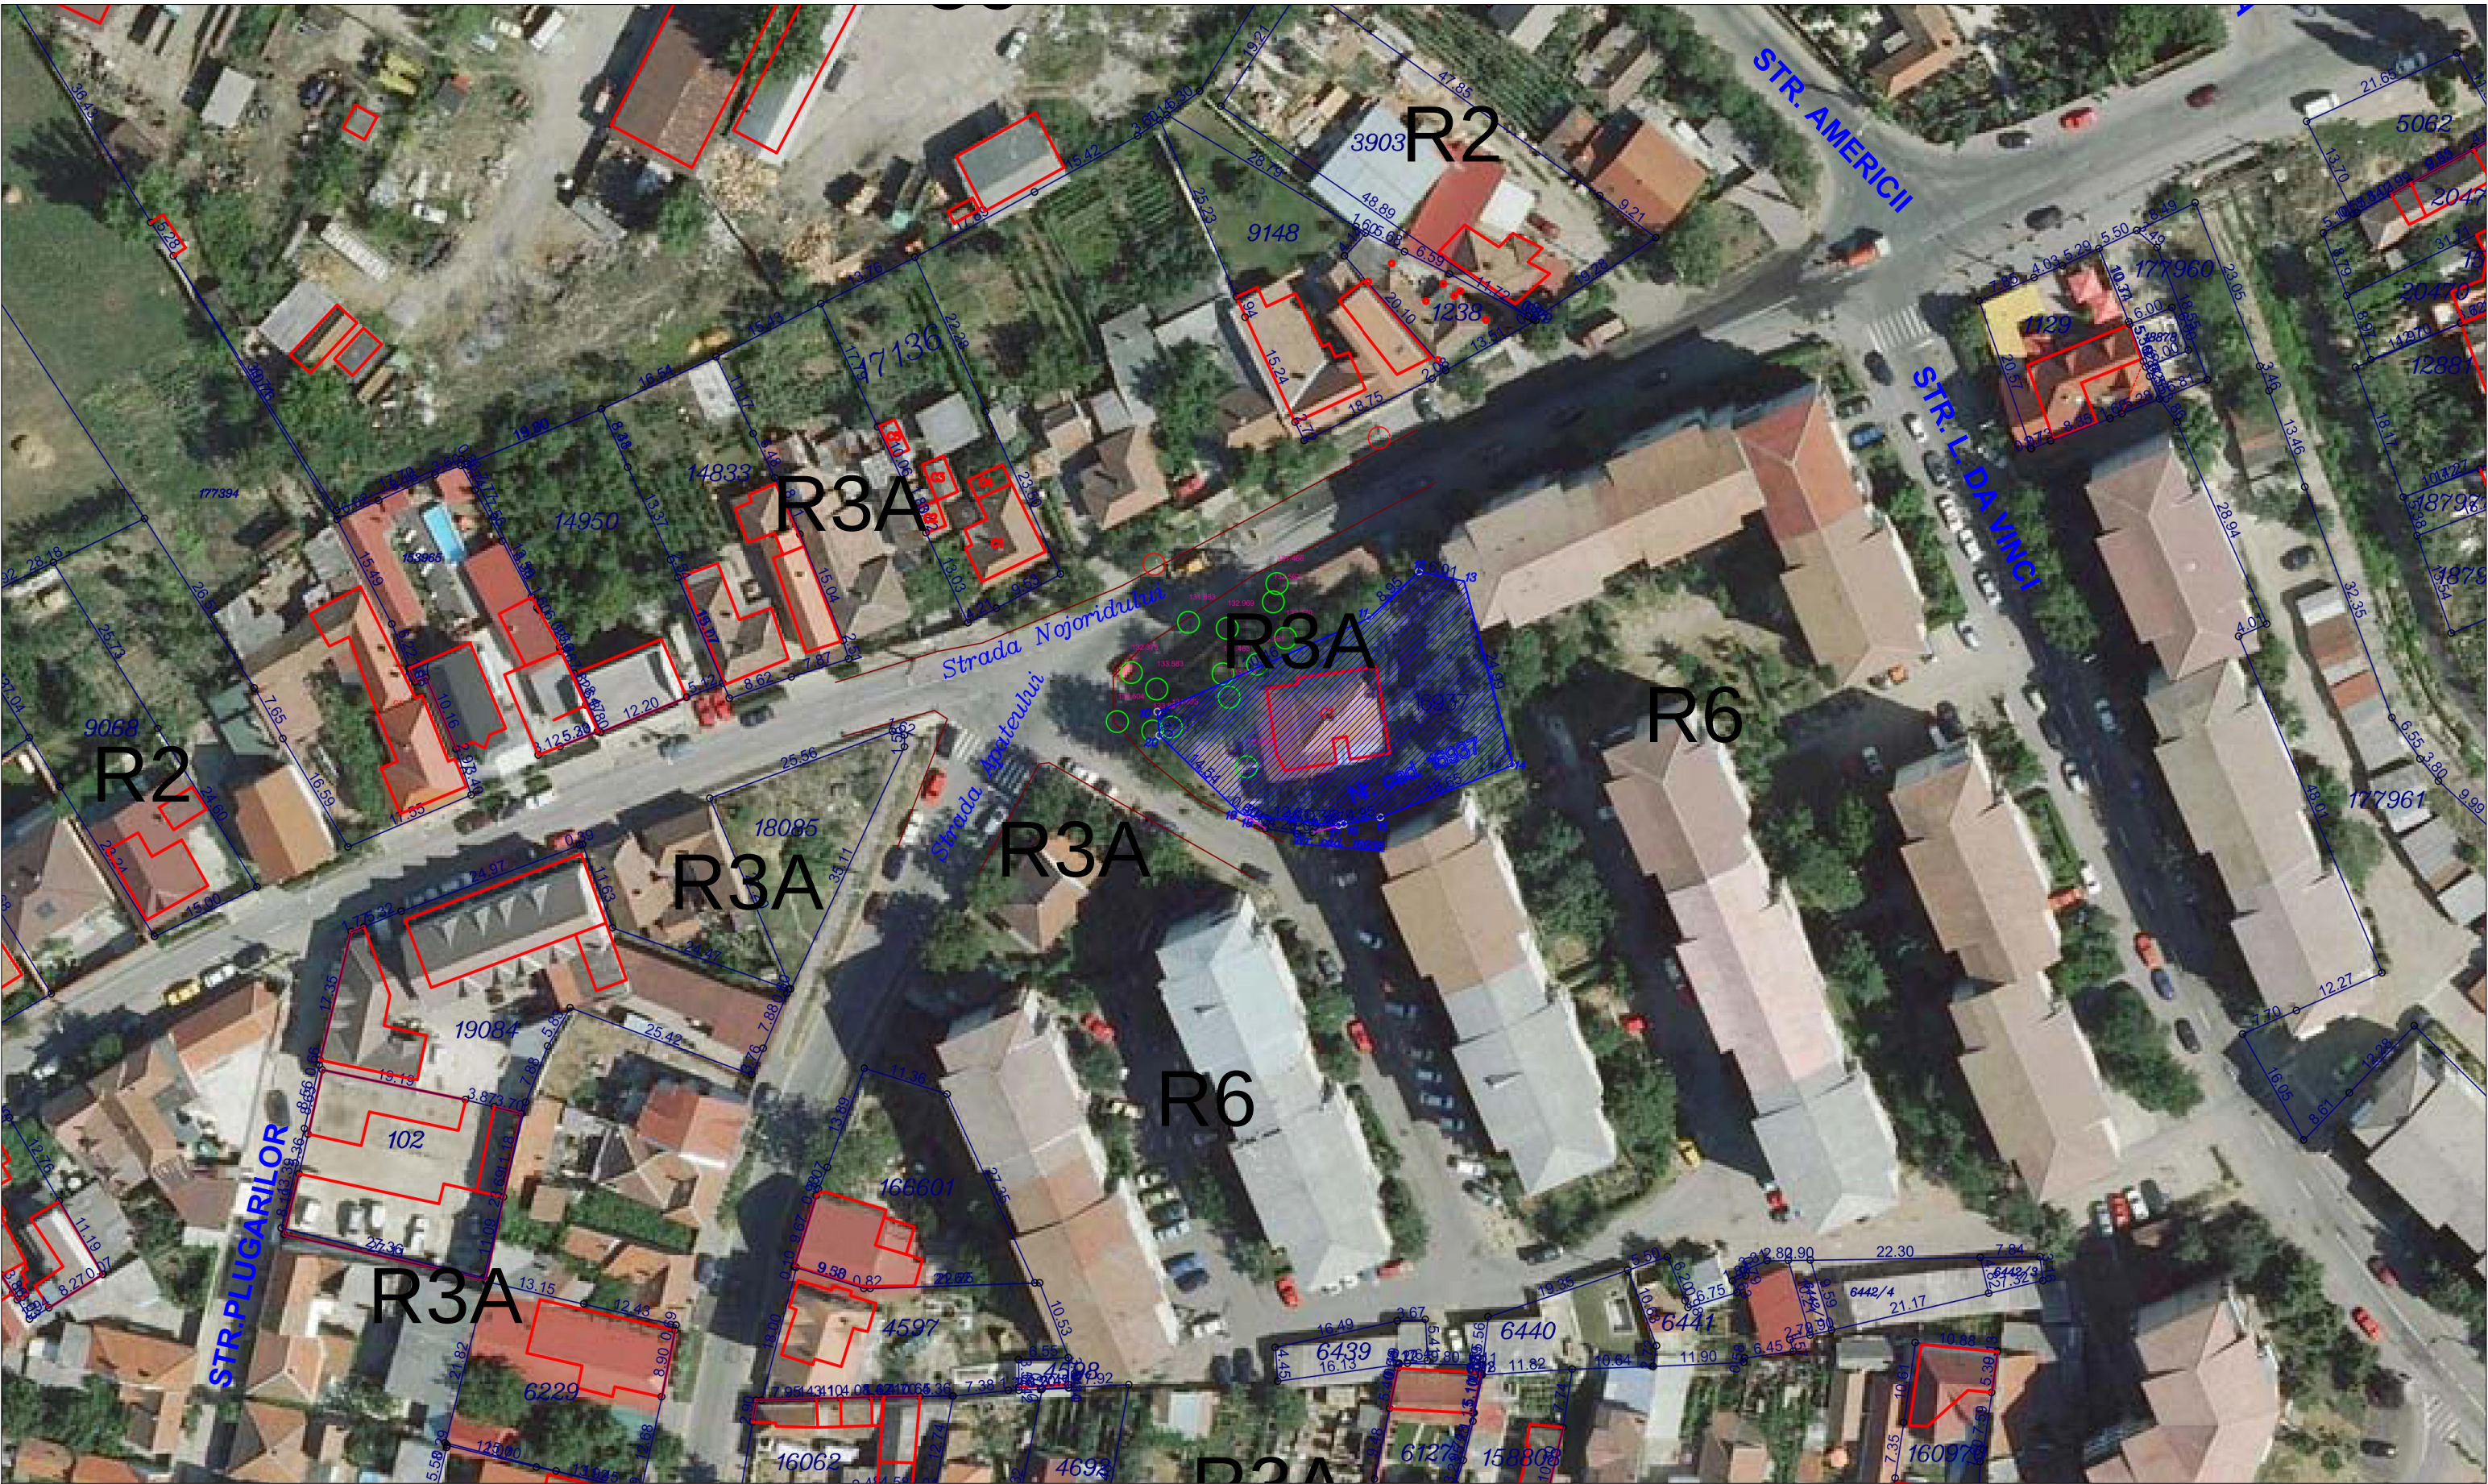


AMPLASAMENT STUDIAT - STR. APATEULUI NR. 4, ORADEA - NR. CAD. 16937

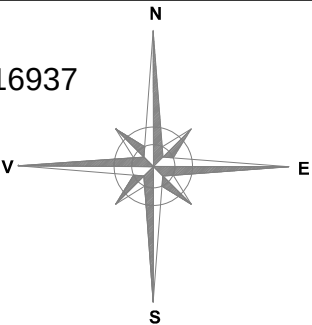

			ORADEA
S.C. CHRIS' ART S.R.L.			0740.89.11.98 www.chris-art.ro
Desenat	arh. Cristina - Antonina Buruiana		SCARA: 1/3000
Întocmit	arh. Cristina - Antonina Buruiana		
			05.2013

PUZ MODIFICATOR CONSTRUIRE IMOBIL LOCUINTE COLECTIVE P+1E - D+P+6E - IN TREPTE

AMPLASAMENT - STR. APATEULUI NR. 4, ORADEA, JUD. BIHOR

BENEFICIAR: SC FANERO INSTAL CONSTRUCT SRL - DAVID VALERIU

PLAN INCADRARE IN ZONA

PR. NR. 339 / 2013

FAZA:
PUZ

PLANSĂ:
1U