


PLAN DE MOBILARE

SCARA - 1:1000

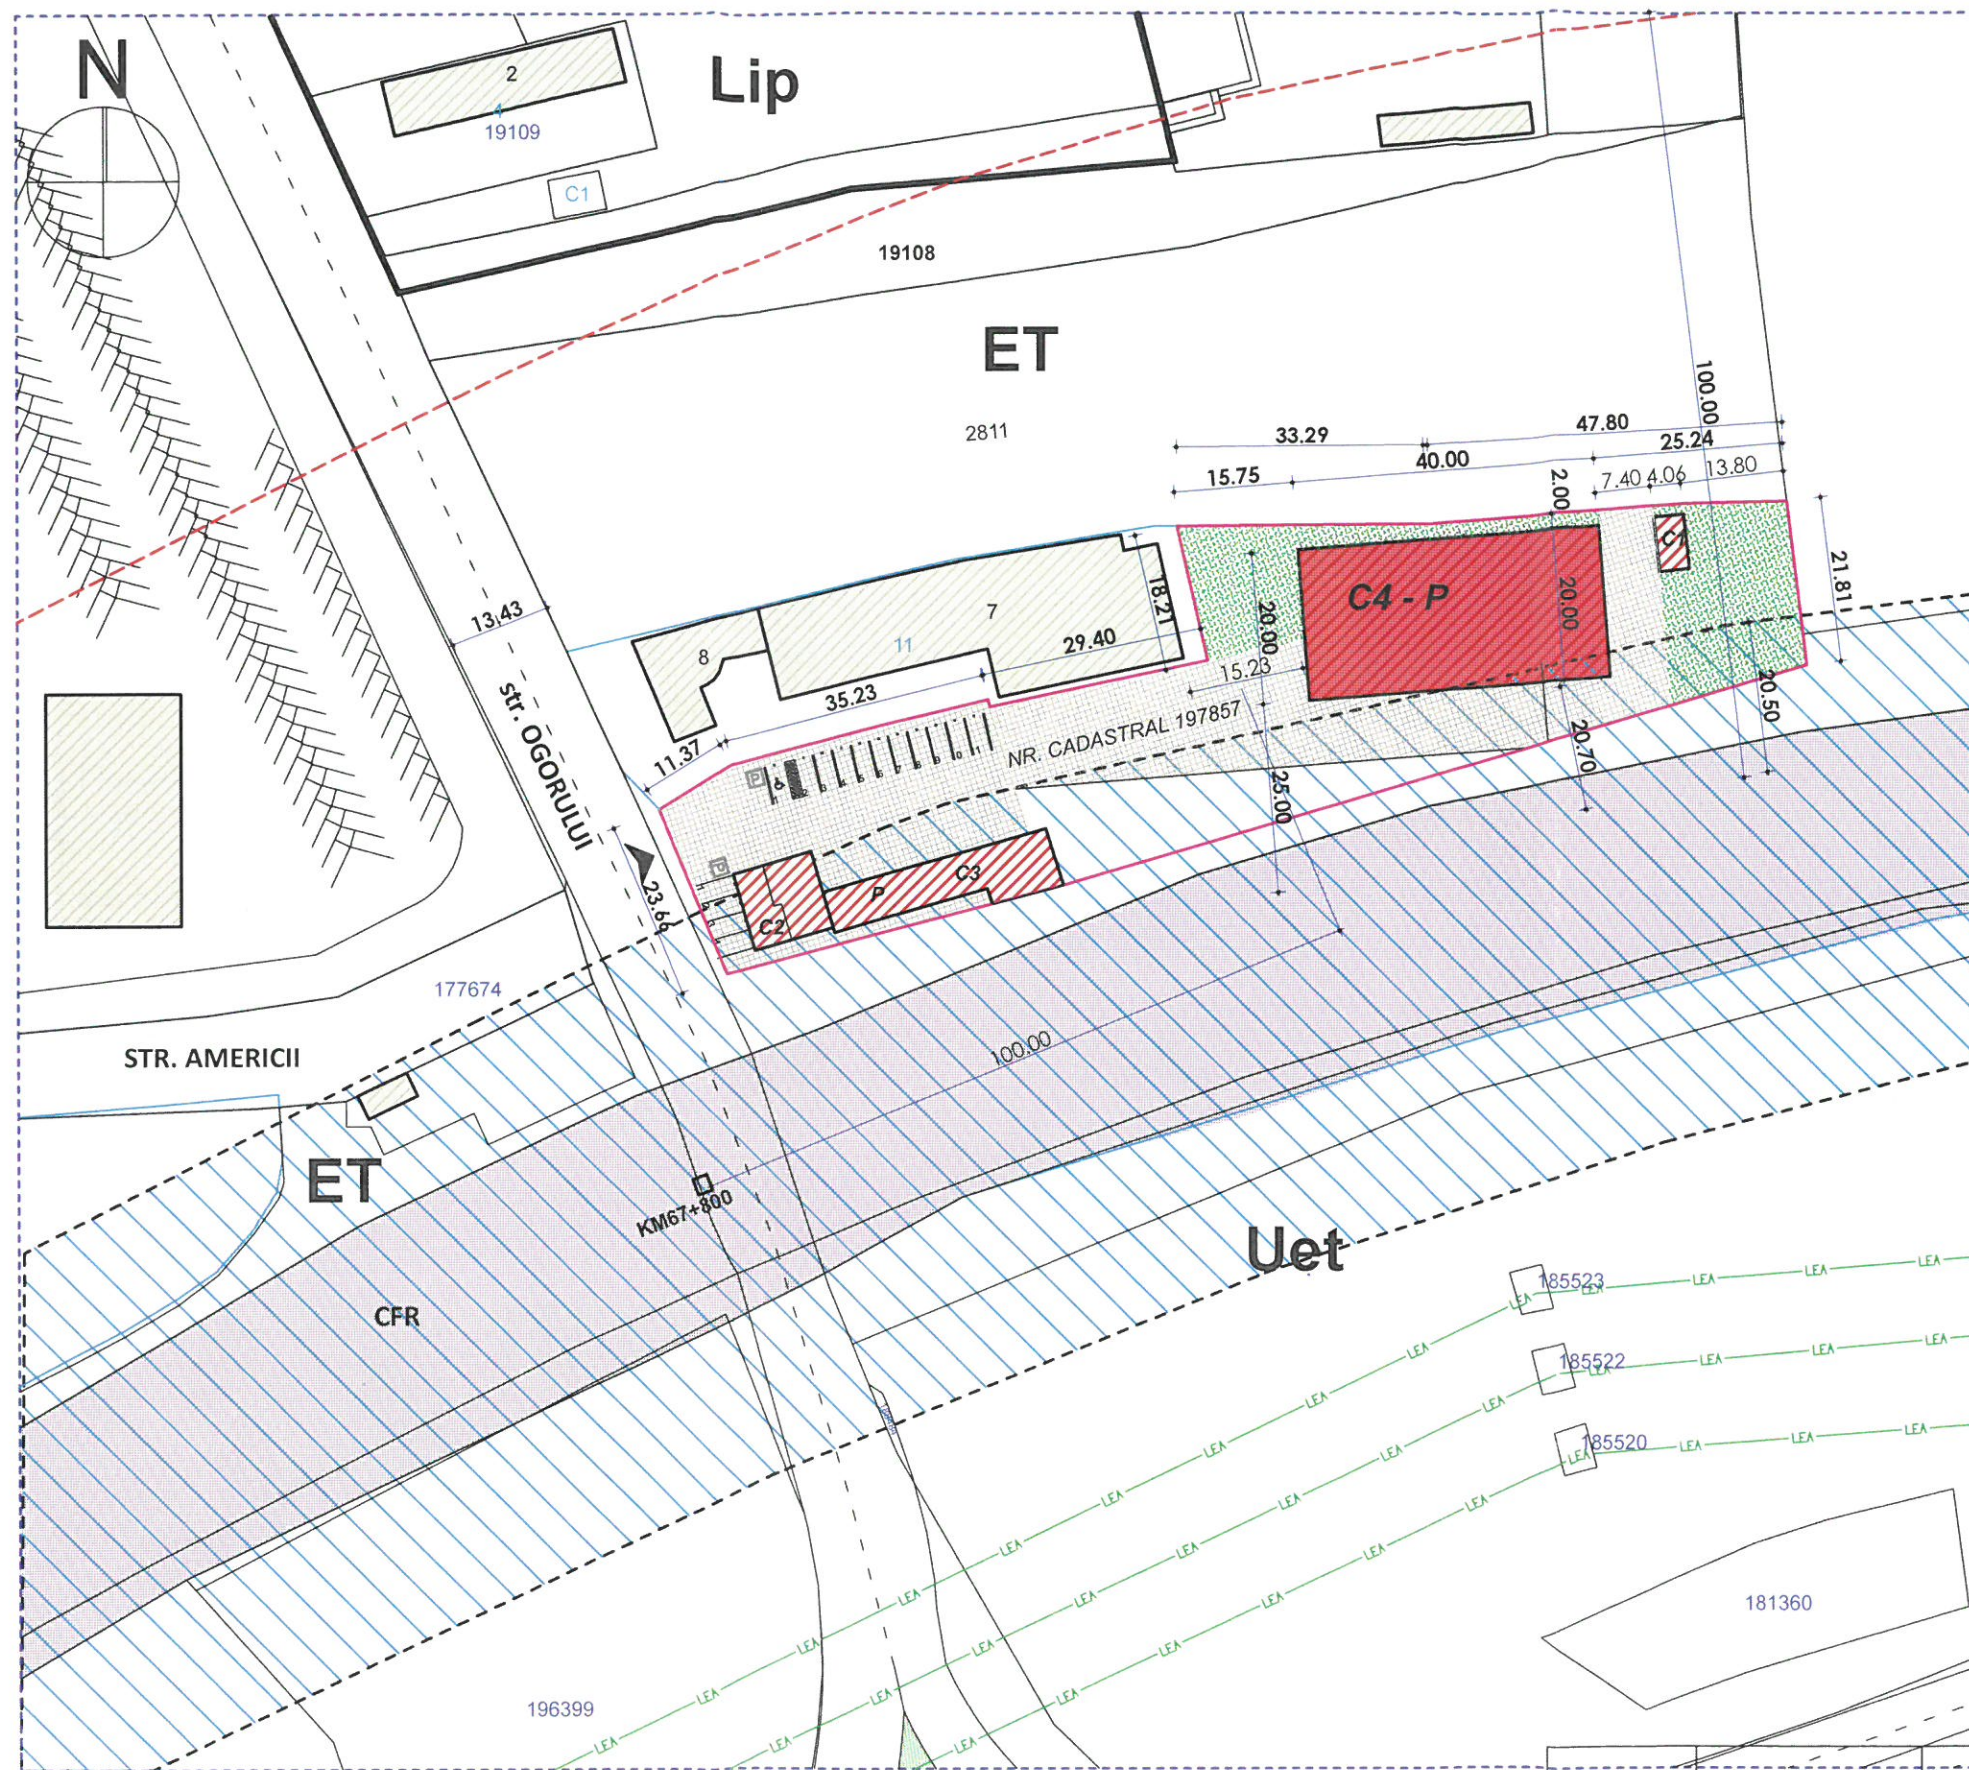

LEGENDA

LIMITE	
LIMITA ZONEI STUDIATE	
LIMITA CADASTRALE PARCELEI STUDIATA	
LIMITA PARCELELOR EXISTENTE	

ZONIFICARE FUNCTIONALA

ZONA CAI FERATE	
CLADIRI EXISTENTE PE TEREN	
CLADIRI EXISTENTE IN ZONA	
OB1- HALA PRODUCTIE S = 740 mp	
OB2- ALEI INTERIOARE PROPUSE S = 1878 mp	
ZONA VERDE AMENAJATA	

SUPRAFATA TEREN CU NR. CADASTRAL 197857 = 4318 MP

CORP 1 - ASA DE LOCUIT PARTER S = 37 mp

CORP C2 - CORP ADMINISTRATIV SI BIROU P+E -

SP DESFASURATA = 100 MP

CORP C3 - ANEXA P - SP DESFASURATA = 193 MP

CORP C4 - CONSTRUCTIE PROPUSE - SP DESFASURATA = 740 MP

SP DESFASURATA TOTALA = 1020 MP

P.O.T. 23,92%
C.U.T. 0,25

ZONA DE PROTECTIE

ZONA DE SIGURANTA CAII FERATE	
-------------------------------	--

JUDETUL BIHOR
PRIMĂRIA MUNICIPIULUI ORADEA

ANEXĂ
LA
AVIZ
Nr. 625 din 01.04.2019
ARHITECT ȘEF



Verificator/Expert	Nume	Semnatura	Cerinta	Referat / Expertiza nr. / Data	Beneficiar:	Proiect nr.:
					SC ISO RIHNER PLUS SRL prin Farcau Calin	807/2020
					Mun. Satu Mare, str. Liviu Rebreanu, nr. 61, jud. Satu Mare	Faza:
					CONSTRUIRE SI ECHIPARE FABRICA DE TRATAREA SI ACOPERIREA METALELOR LA ISO RIHNER PLUS SRL	P.U.D.
					mun. Oradea, str. Ogorului, nr. 2K, jud. Bihor	Plansa nr.:
					PLAN DE MOBILARE	U.06

PANNON PROIECT

biro de proiectare
mail: biropiect@gmail.com tel: 0740-025341
www.biropiect.ro facebook.com/Pannon-Proiect

Sef proiect: arh. CZIRJAK J. Levente

Proiectat: arh. CZIRJAK J. Levente

Elaborat: arh. CZIRJAK J. Levente

2020



Scara:

1:1000

Elaborat:

2020