




Desfasurare cladiri in incinta nr 78 - existenta

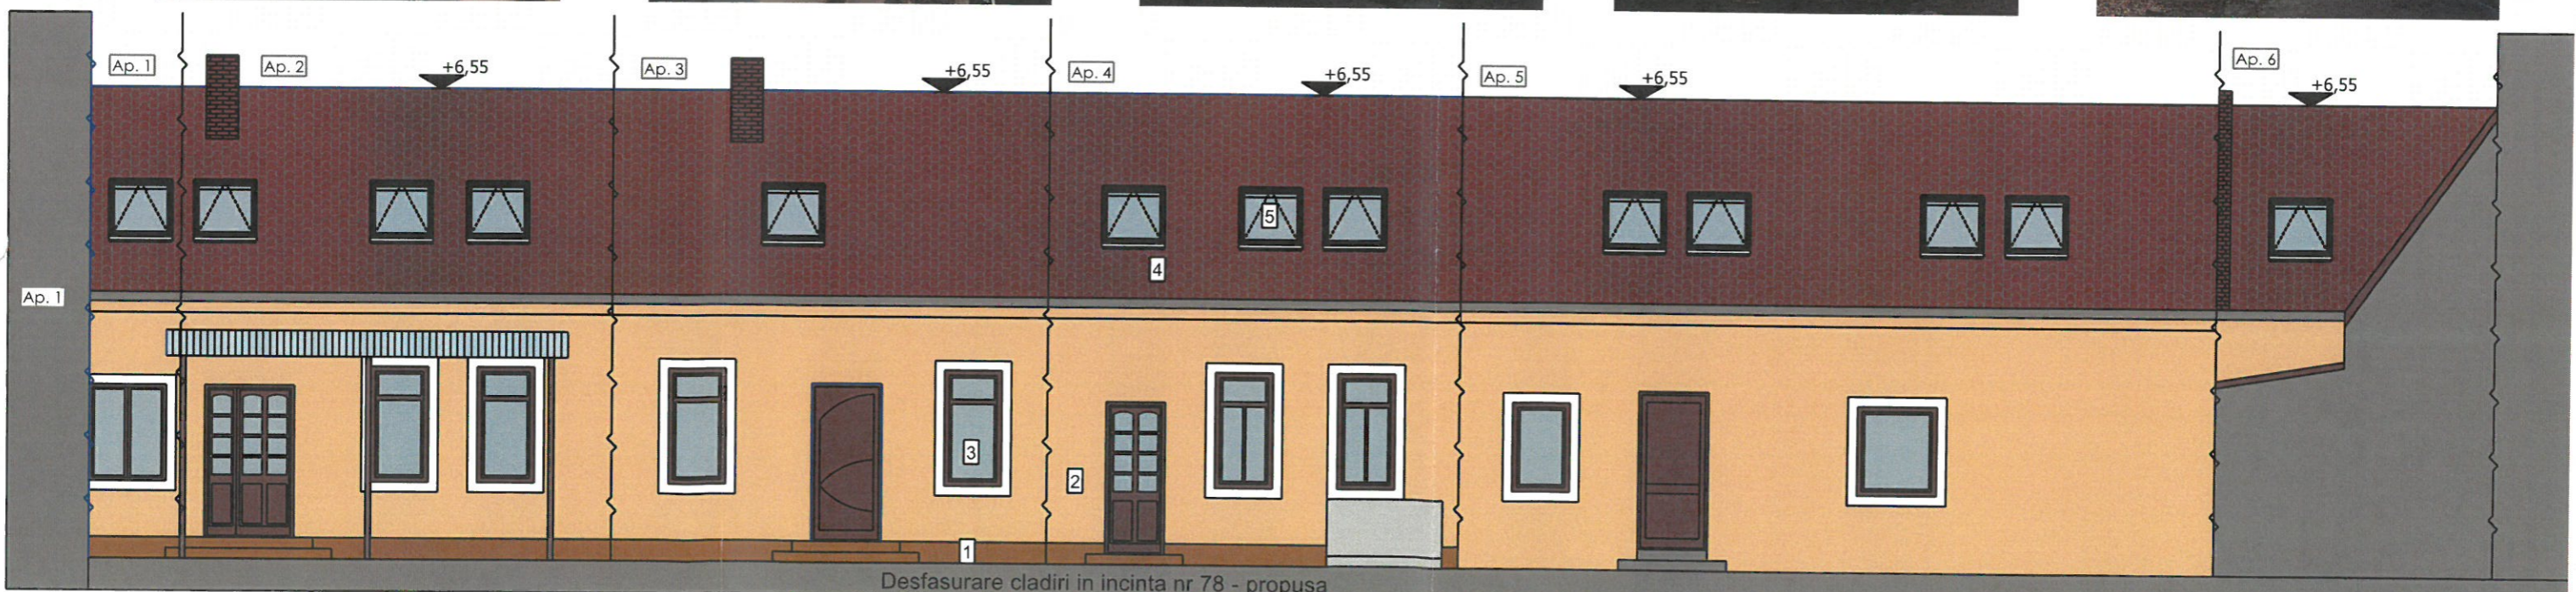

Desfasurare cladiri in incinta nr 78 - propusa

**LEGENDA**

- 1 Soclu - tencuiala mortar de ciment, cod S4010-Y70R
- 2 Pereti - tencuiala decorativa, cod S 1510 - Y70R
- 3 Tamplarie - lemn stratificat culoare maro - propunere
- 4 Invelitoare - tigla ceramica, culoare natur
- 5 Fereastra de mansarda cu tamplarie de lemn si geam termoizolator



Verificator/Exp.	Numele	Semnăt.	Cerința	Referat/expertiza nr. 1028 din 20.05.2021	Scara 1:1
					Data: 05.02.21
BIROU INDIVIDUAL DE ARHITECTURA <b>LETEA DORIN-FLORIAN</b> P-ta Bucuresti, nr. 4/A, tel/fax 0359-401471, 0721-214277			Beneficiar	DAGAU LIANA	Proiect nr <b>02/2021</b>
Șef proiect	arh. <b>Letea Dorin-Florian</b>		Lucrarea	P.U.D. - ETAJARE/MANSARDARE IMOBIL SI REGLEMENTARI INCINTA STR. CUZA VODA NR. 78, nr. topo 2205, 2206	Faza: <b>D.T.A.C</b>
Proiectat	arh. <b>Letea Dorin-Florian</b>				Planșa: <b>9/U</b>
Intocmit	arh. <b>Letea Dorin-Florian</b>				

**Desfasurare incinta  
cu cladiri de la nr. 78**