


PLAN DE SITUATIE - EXISTENT, SC.1:1000

Beneficiar: CUAT TRANS SRL rep.prin Blanche Ioan
 mun.Dradea, str.Calarasilor, nr.31,Jud.Bihar
 Lucrare: CONSTRUIRE IMOBIL CASA DE LOCUIT
 mun.Dradea, str.Soarelui, nr.cad.190162,190163,190164,190164, jud.Dradea

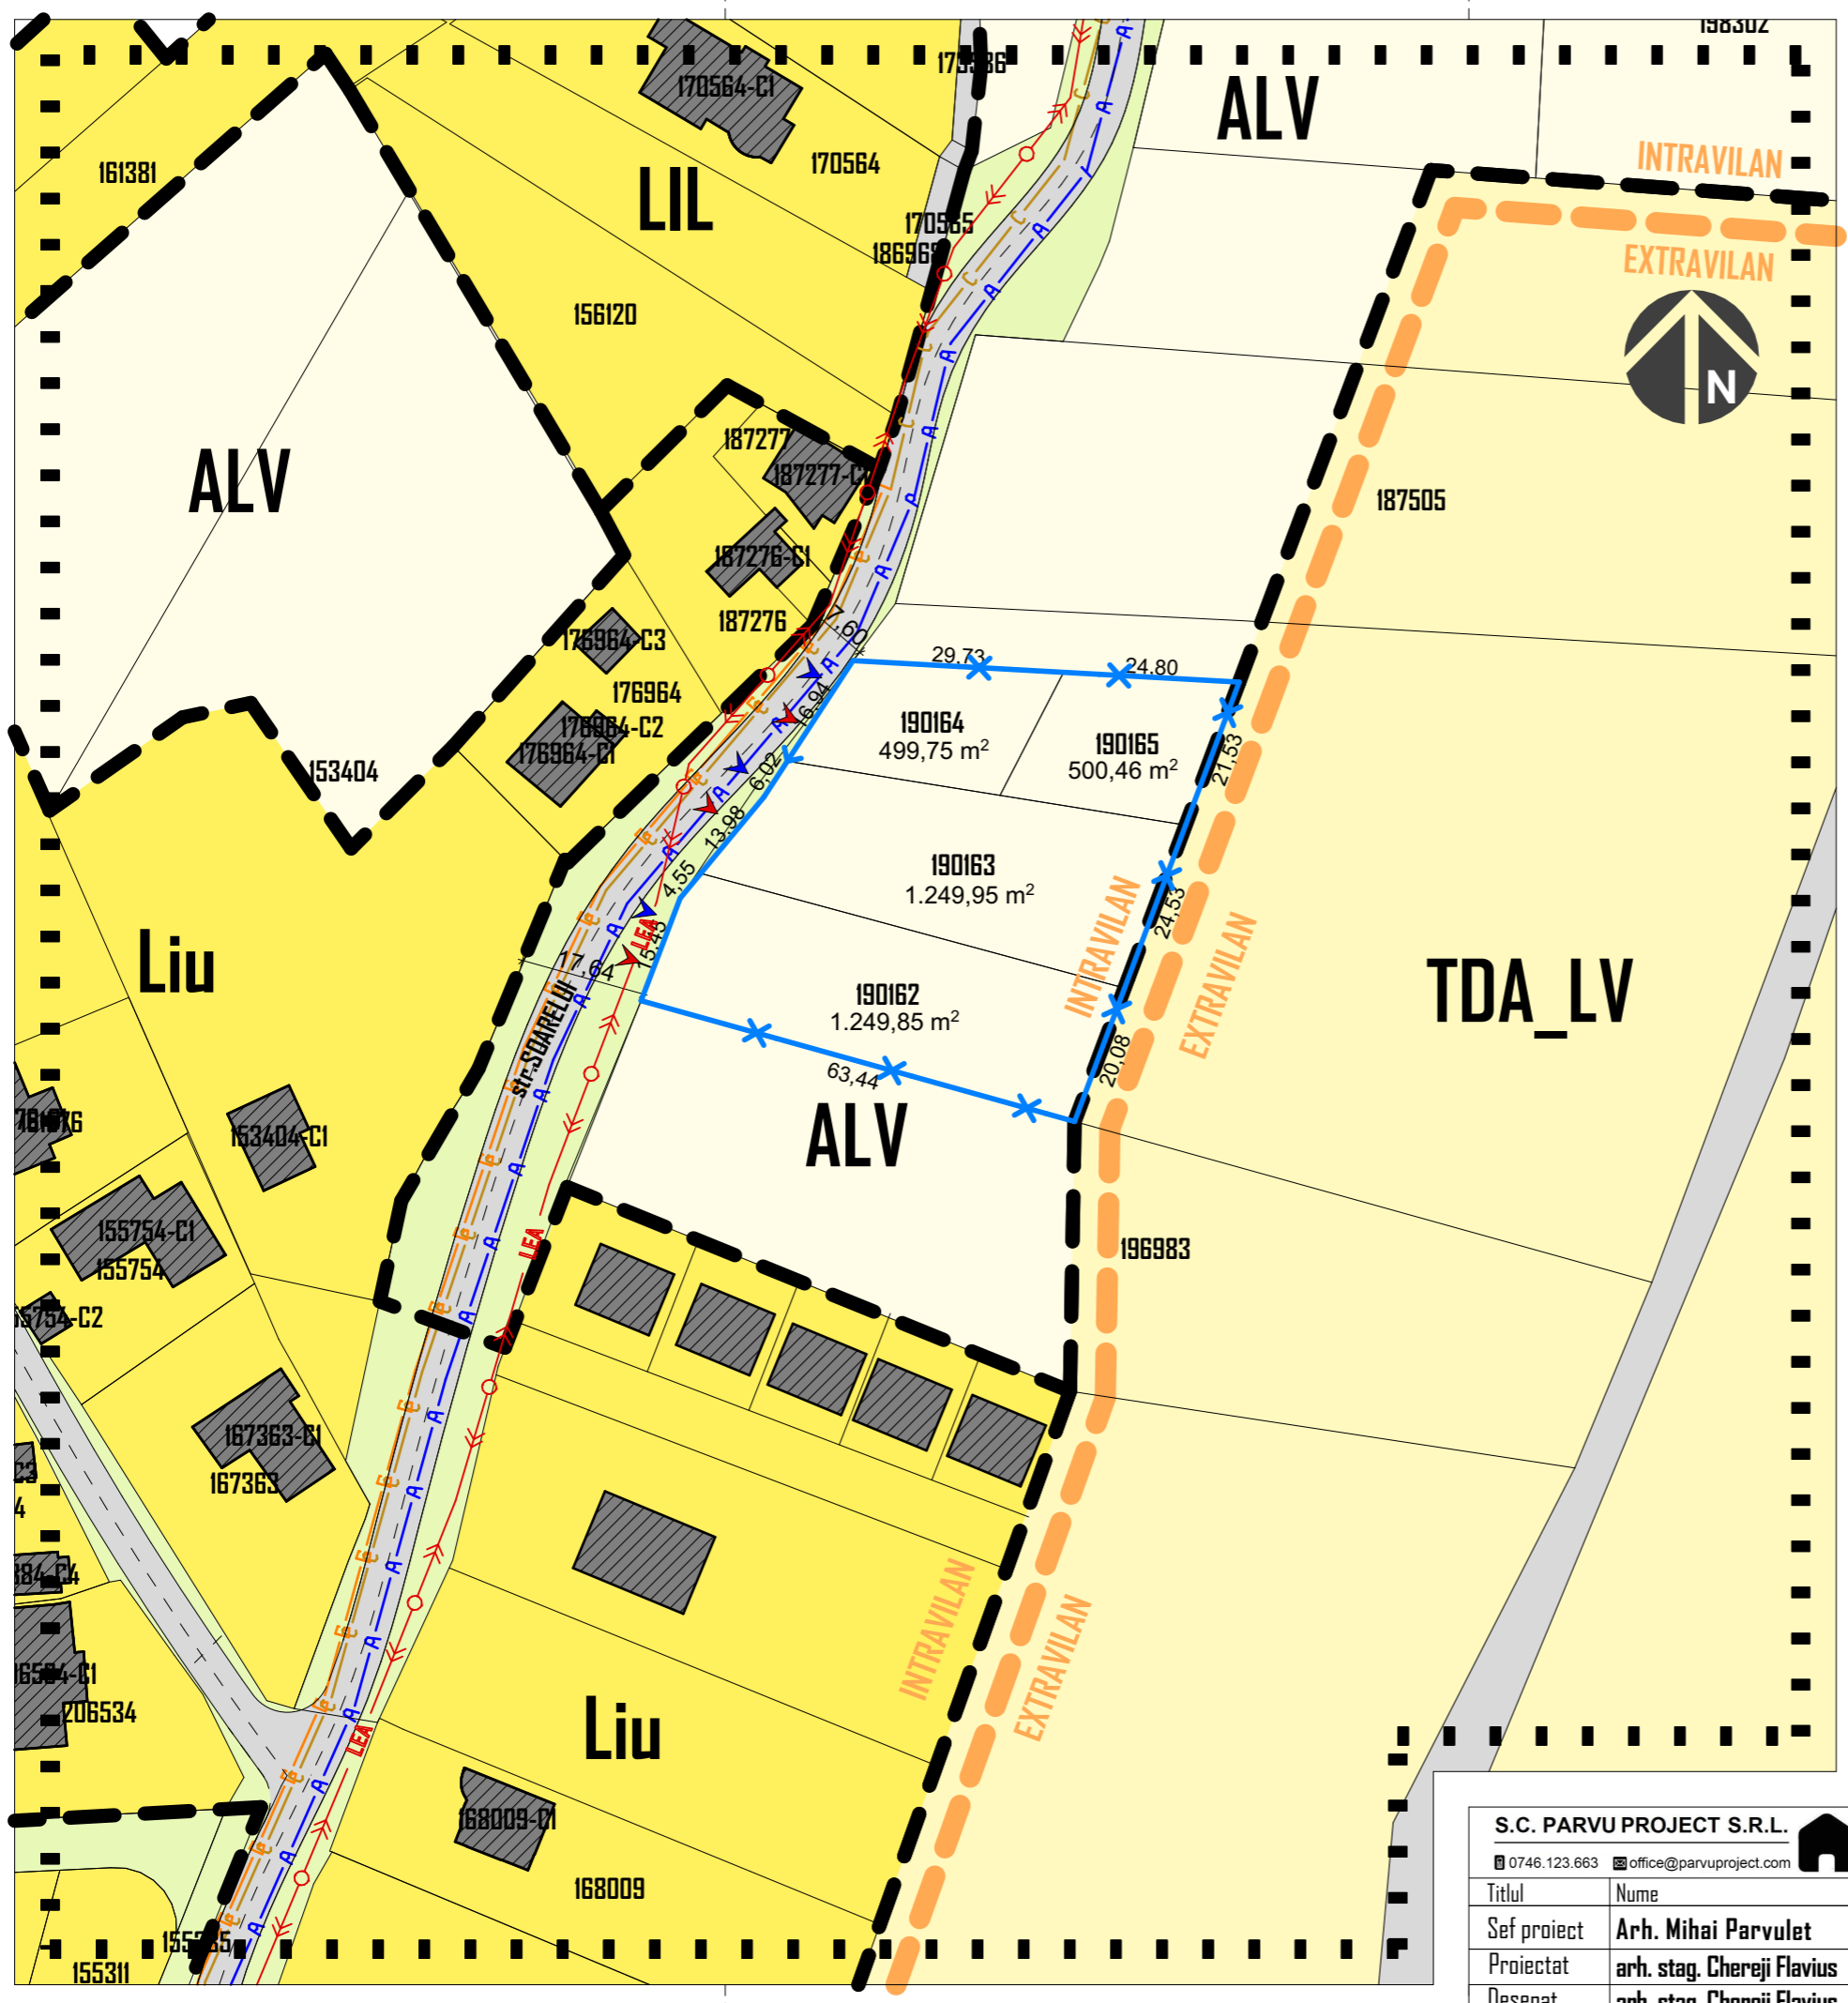

LEGENDA :

- ■ ■ ZONA STUDIATA
- *—*—* LIMITA DE PROPRIETATE / IMPREJMUIRE
- — — — — LIMITA UTR
- — — — — LIMITA INTRAVILAN
- ZONA LOCUINTE
- ZONA - ALV - VII SI LIVEZI
- TEREN ARABIL EXTRAVILAN
- CLADIRI EXISTENTE
- SPATII VERZI
- DRUM - DOMENIU PUBLIC
- ▼ ▼ ACCES PIETONAL/ACCES AUTO
- <<—<< RETEA ELECTRICA AEREA EXISTENTA
- A—A—A RETEA APA EXISTENTA
- C—C—C RETEA CANAL EXISTENTA
- G—G—G RETEA GAZ EXISTENTA

POT exist. = 0.00 % POT max. prop. = 35.00 %
 CUT exist. = 0.00 CUT max. prop. = 0.90

SUPRAFETE: TEREN (nr cad. 190162,190163,190164,190164)
 S. totala teren = 3500.01 mp (din acte)
 S. sp. verde minim= 20%

Parcela nr.cad.	Suprafata	Funciune
190162	1249.85mp	vii si livezi
190163	1249.95mp	vii si livezi
190164	499.75mp	vii si livezi
190165	500.46mp	vii si livezi
	3500.01mp	

S.C. PARVU PROJECT S.R.L.
 0746.123.663 office@parvuproject.com

Titlul	Nume
Sef proiect	Arh. Mihai Parvulet
Proiectat	arh. stag. Chereji Flavius
Desenat	arh. stag. Chereji Flavius

Beneficiar	CUAT TRANS SRL rep.prin Blanche Ioan mun.Dradea, str.Calarasilor, nr.31,Jud.Bihar	Pr.: --/2021
	CONSTRUIRE IMOBIL CASA DE LOCUIT mun.Dradea, str.Soarelui, nr.cad.190162,190163,190164,190164, jud.Dradea	Data: 03/2021
Titlu proiect	PLAN DE SITUATIE - EXISTENT	Faza: CMUAT
Titlu plansa		Scara: 1:100
		Plansa Nr. A.02