

PUD - ECHIPARE EDILITARA

LEGENDA:

LIMITE



LIMITA LUATA IN STUDIU

LIMITA IMOBIL STUDIAT - CF 177467

LIMITA CADASTRALA DE PROPRIETATE

RESTRICTII TEHNICE



LIMITA DE ALINIERE CONSTRUCTII

RETELE EDILITARE



RETEA PUBLICA ALIMENTARA CU APA



RETEA PUBLICA DE CANALIZARE MENAJERA



RETEA PUBLICA DE ALIMENTARE CU GAZ



LEA 0,4 KV



BRANSAMENT APA EXISTENT



BRANSAMENT CANAL EXISTENT



BRANSAMENT DE GAZ EXISTENT




BRANSAMENT ELECTRIC EXISTENT

CIRCULATII



ACCES PROPRIETATE-EXISTENT

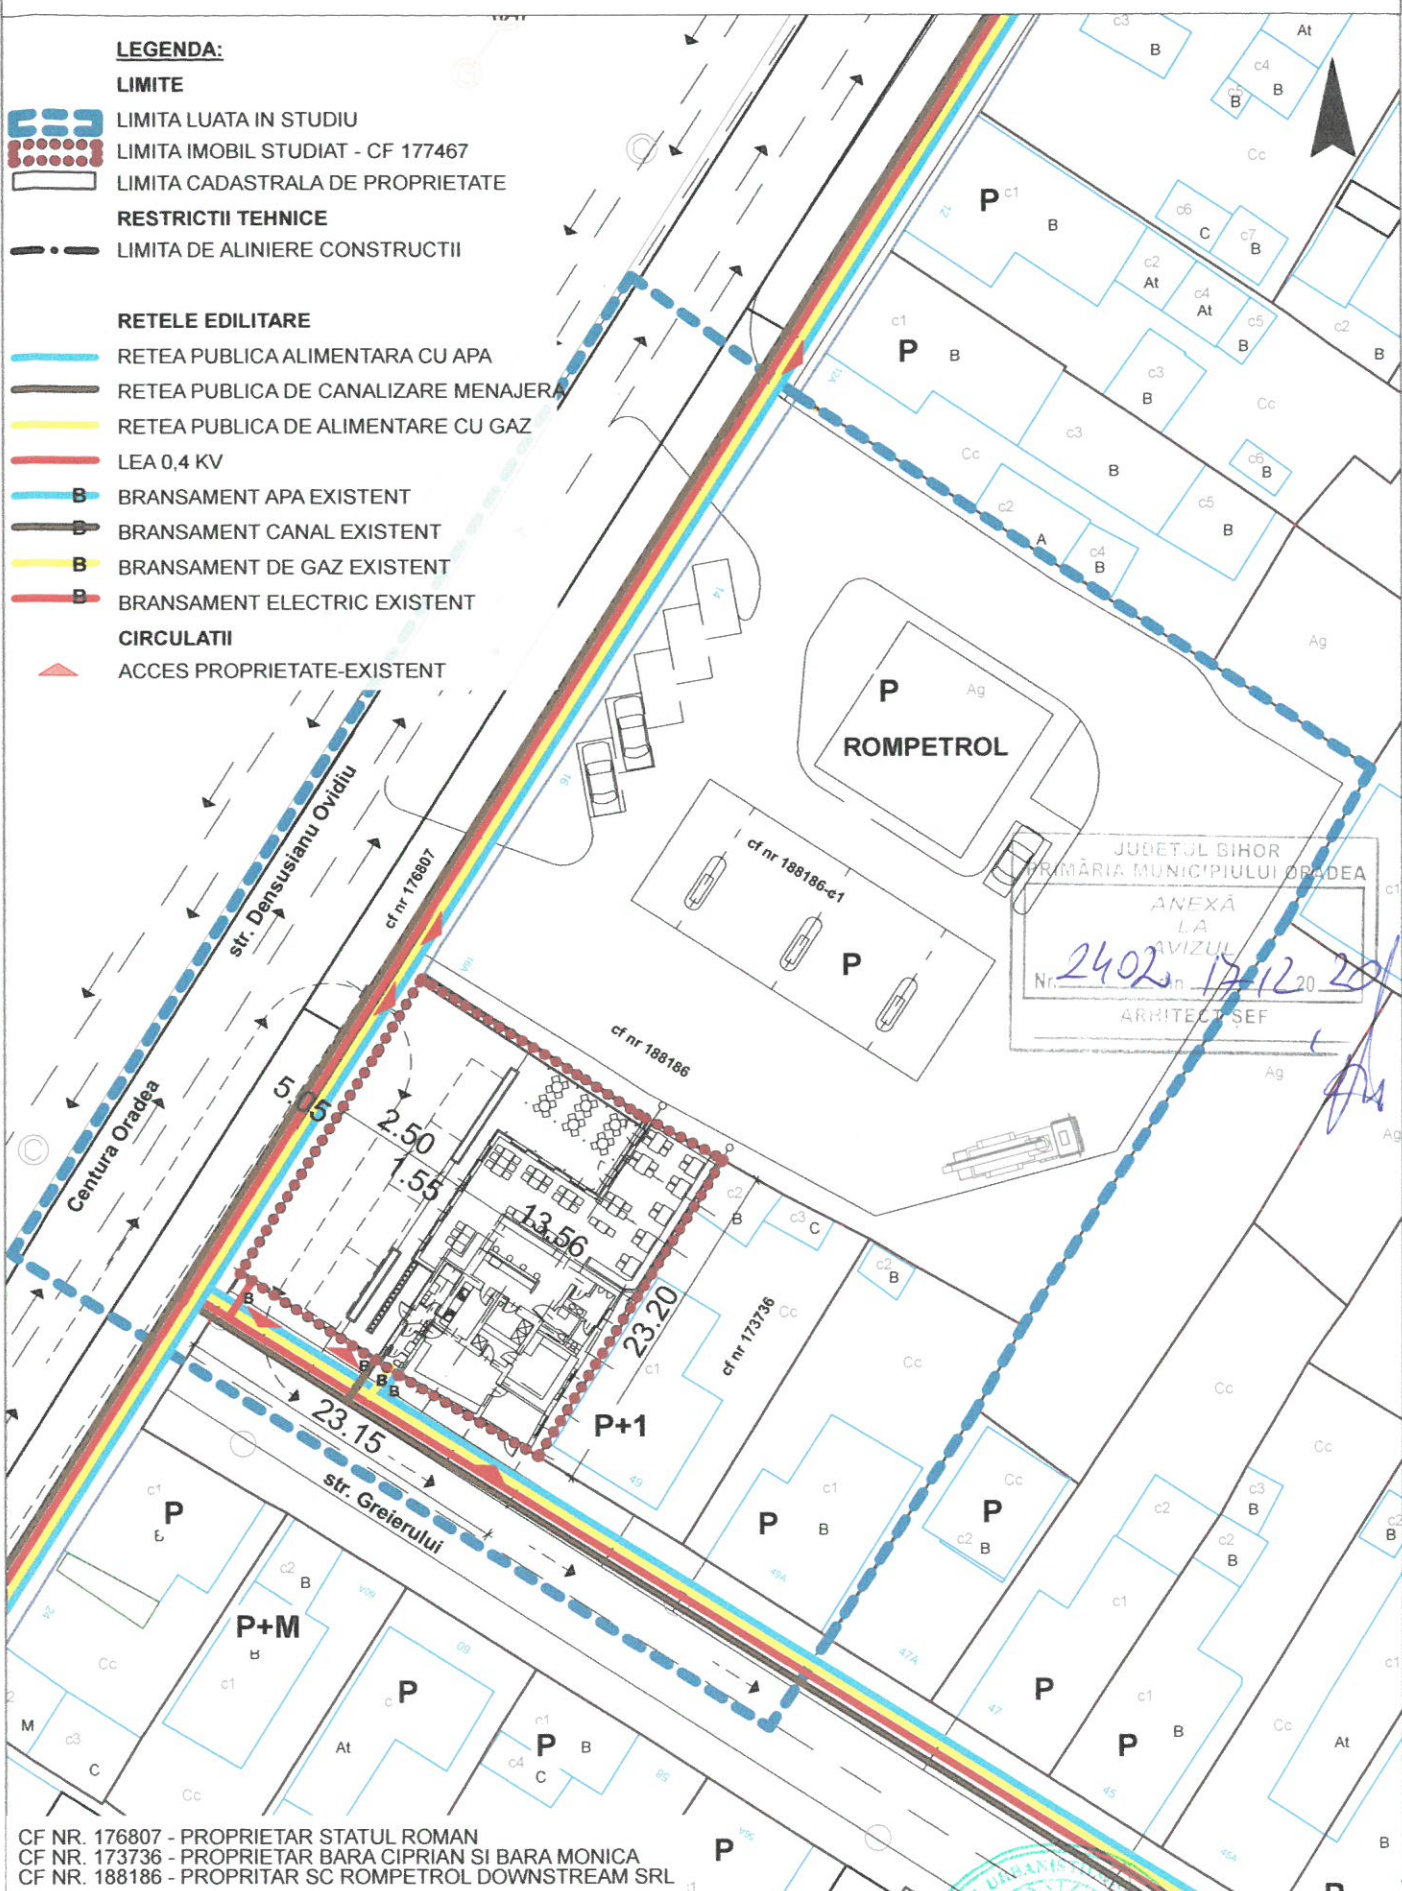

CF NR. 176807 - PROPRIETAR STATUL ROMAN
CF NR. 173736 - PROPRIETAR BARA CIPRIAN SI BARA MONICA
CF NR. 188186 - PROPRIETAR SC ROMPETROL DOWNSTREAM SRL

S.C. M.R.V.D. S.R.L.
MAKAR JULIA - BIROU INDIVIDUAL DE ARHITECTURA

PR. NR.
57/2020

Titlu proiect: Demolare partiala cladire existenta, schimb. de dest. din sp. comercial in restaurant si amenajare terasa acoperit, str. Greierului nr 51
Beneficiar: Baican Flaviu-Aurel

Coordonator: arh. Makar Julia

Proiectat: arh. Mara Vida

Întocmit: arh. Mara Vida

ECHIPARE EDILITARA

faza: PUD PL. NR.
4/U

SCARA: 1:500 10/2020

