


PUZ REGENERARE URBANA

Jud. Bihor, Mun. Oradea, str. Sovata, nr. 20, nr. cad. 195891, nr. topo. 4812/27

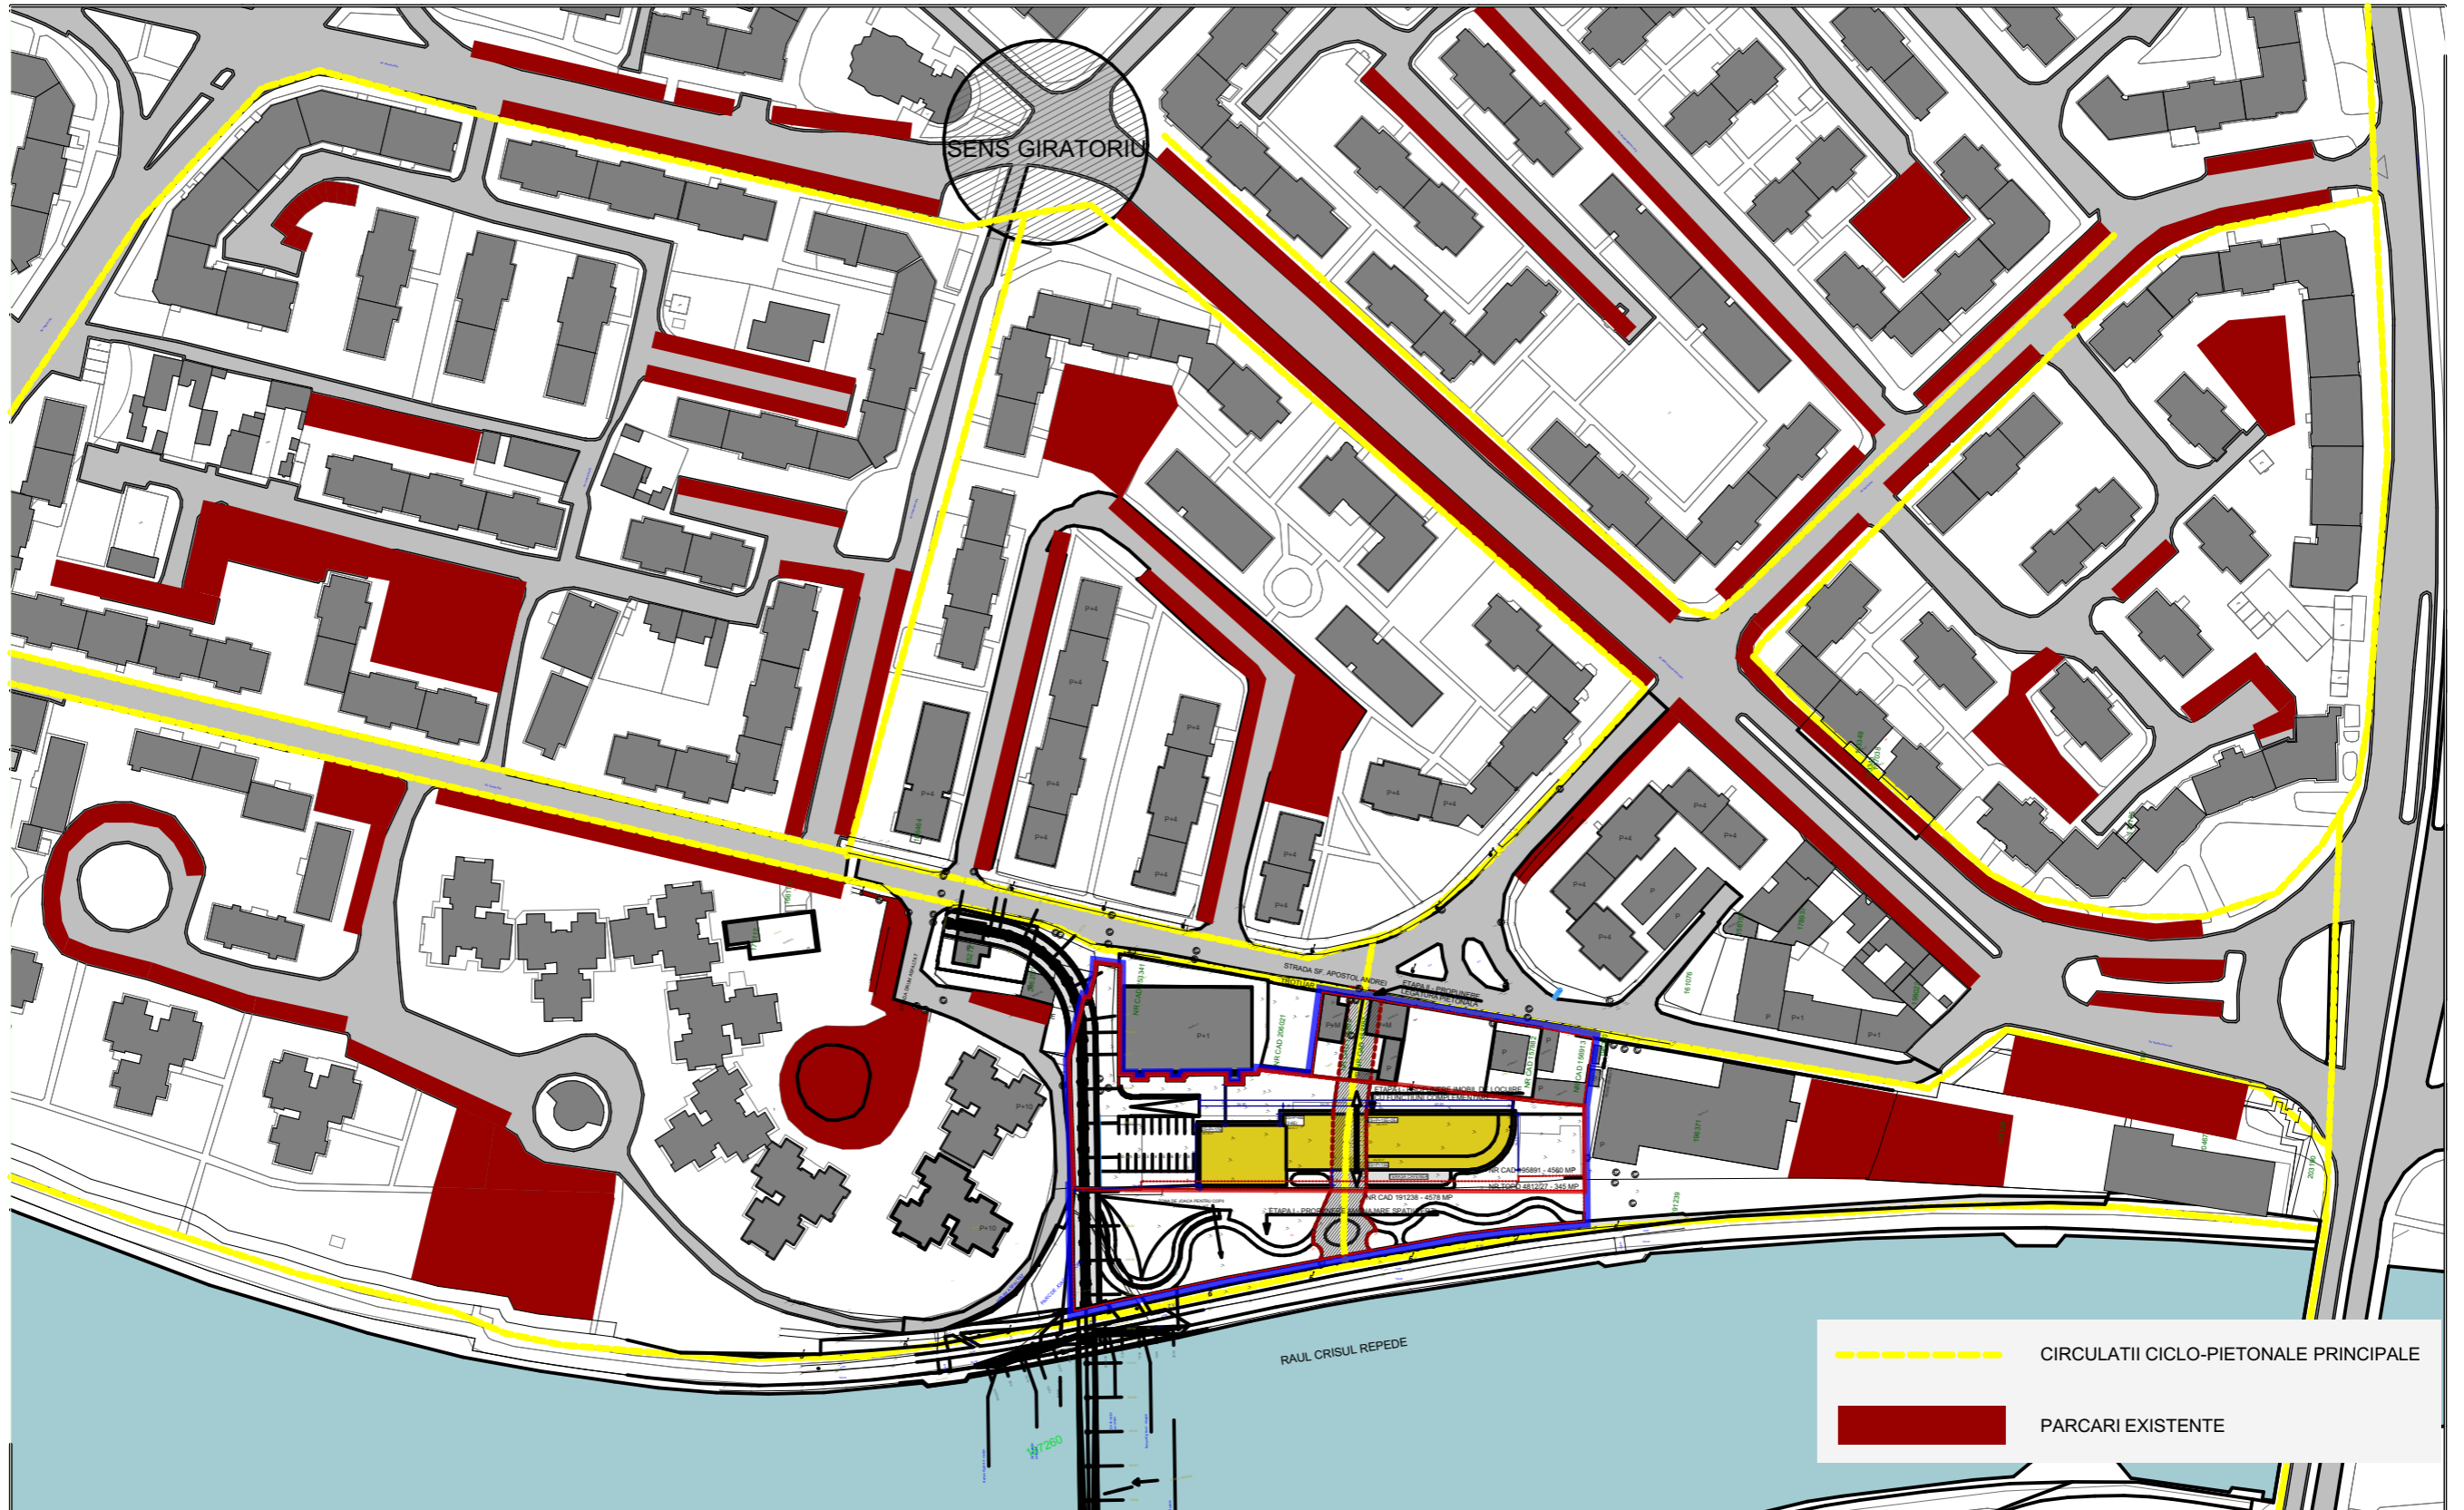

- CIRCULATII CICLO-PIETONALE PRINCIPALE
- PARCARI EXISTENTE

PLAN CIRCULATII PRINCIPALE



RO 410102 ORADEA STR. LUNGA NR. 4
 TEL 0359 191 402, MOBIL 0726 185 869
 CUI RO11493800, J05/130/1999
SC POLIART SRL.
 WWW.POLIARTONLINE.COM

BENEFICIAR: SC EURO MAX INVESTMENT SRL

PROIECT: PUZ REGENERARE URBANA

Jud. Bihor, Mun. Oradea, str. Sovata, nr. 20, nr. cad. 195891, nr. topo. 4812/27

SEF PROIECT	ARH. TIVADAR T. DANIEL	DATA	01.2021
PROIECTAT	ARH. TIVADAR T. DANIEL	SCARA	
REDACTAT	ARH. CHIS ALEXANDRA ADRIANA		

PLANSĂ	PLAN CIRCULATII PRINCIPALE
FAZĂ	AVIZ OP
PLANSĂ NR.	02.U