








CONSTRUIRE APARTHOTEL

STR. BARBU STEFANESCU DELAVRANCEA, NR. 37, NR. CAD. 151759, ORADEA, JUD. BIHOR

LEGENDA

-  LIMITA PROPRIETATII (LIMITA PUD)
KISS ILEANA
S TEREN = 952mp
-  PARCELA STUDIATA - PROPRIETATE PRIVATA
-  PROPRIETATI INVECINATE
-  DOMENIUL PUBLIC
-  REGLEMENTAREA PROFILULUI
TRANSVERSAL AL STR. PARCULUI
-  TEREN PROPUSSPARE CEDARE
CATRE DOMENIUL PUBLIC IN
VEDEREA IMBUNATATIRII
INFRASTRUCTURII STRADALE
118,15 mp

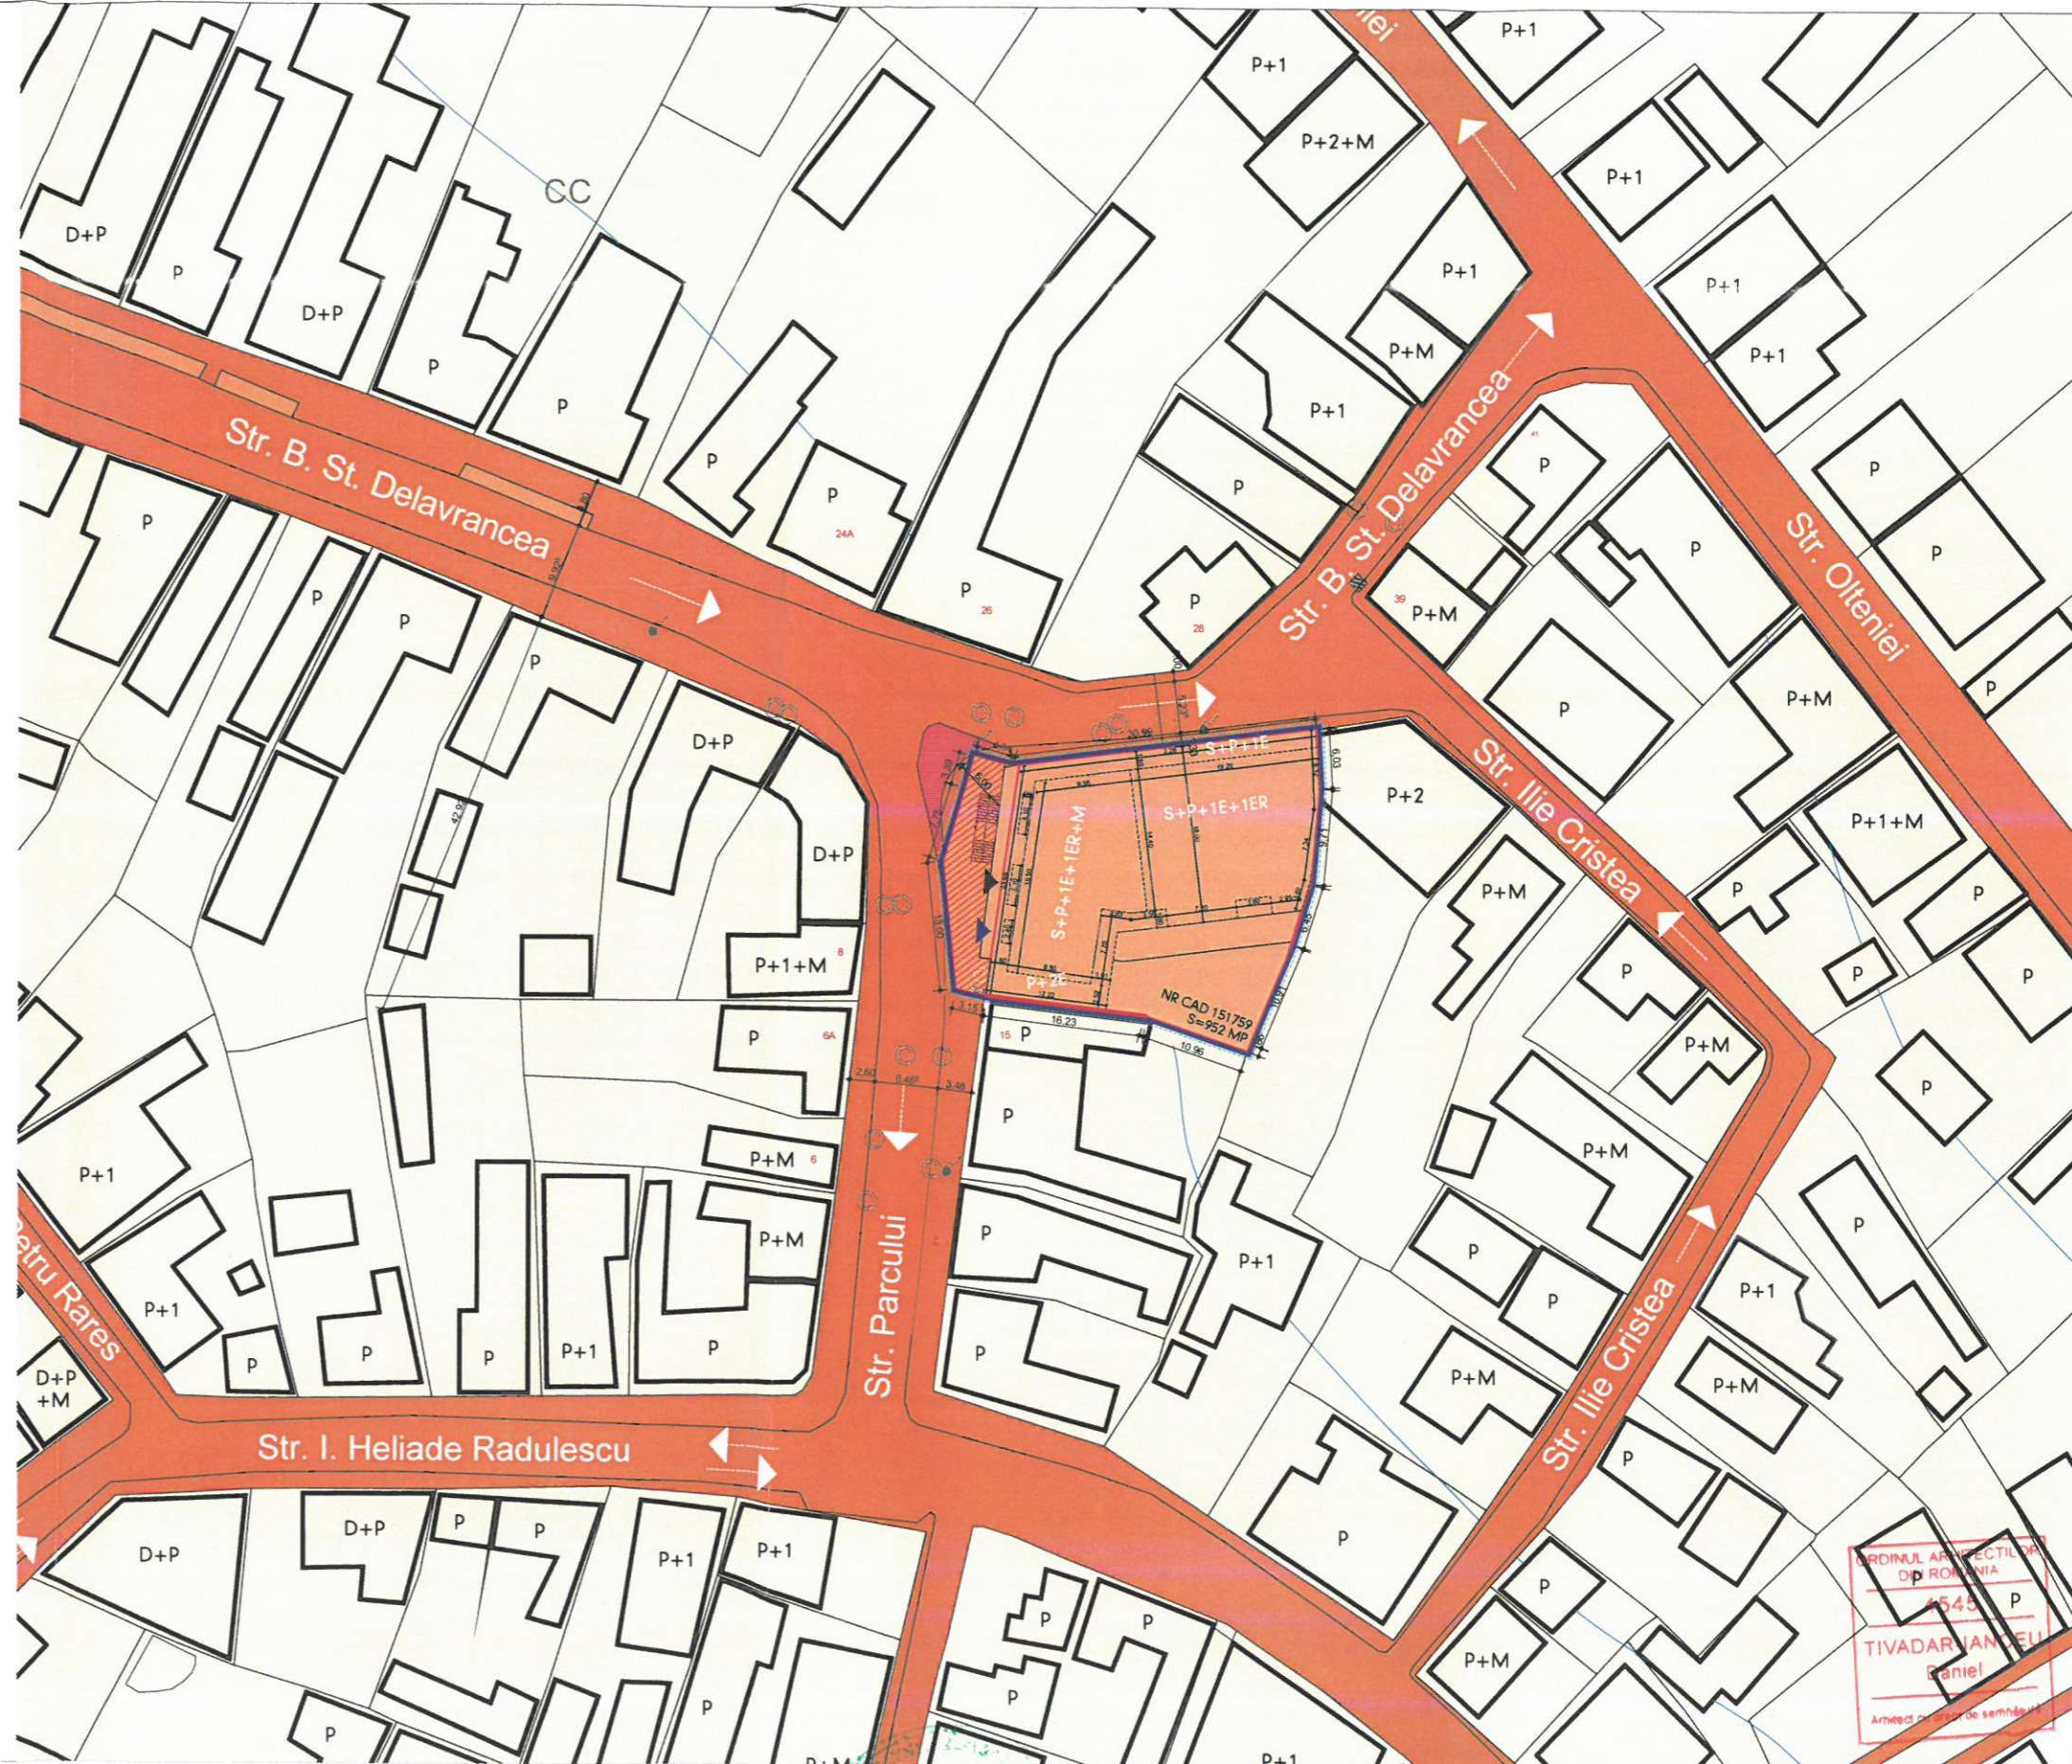

05

PLAN CIRCULATIA TERENURILOR SC 1:500



 RO 410540 ORADEA STR. LEONARDO DA VINCI NR. 19, TEL. 0259-428656 MOBIL 0721-219977 0726-185869 SC POLIART SRL WWW.POLIARTONLINE.COM		BENEFICIAR: KISS ILEANA PROIECT: PUD, DTAC - CONSTRUIRE APARTHOTEL, IMPREJMUIRE TEREN SI ORGANIZARE DE SANTIER AMPLASAMENT: STR. BARBU STEFANESCU DELAVRANCEA, NR. 37, NR. CAD. 151759, ORADEA, JUD. BIHOR		PROIECT NR: 1874/ 2021
SPECIFICATIE SEF PROIECT PROIECTAT REDACTAT	NUME ARH. TIVADAR I. DANIEL ARH. ALEXANDRA CHIS STUD.ARH.PUSCAS RALUCA	SEMNATURA DATA 07.2021 SCARA 1:500	PLANSĂ: PLAN CIRCULATIA TERENURILOR	FAZA: PUD PLANSĂ NR: 05/A.