


PLAN DE INCADRARE IN ZONA

sc. 1 : 10 000

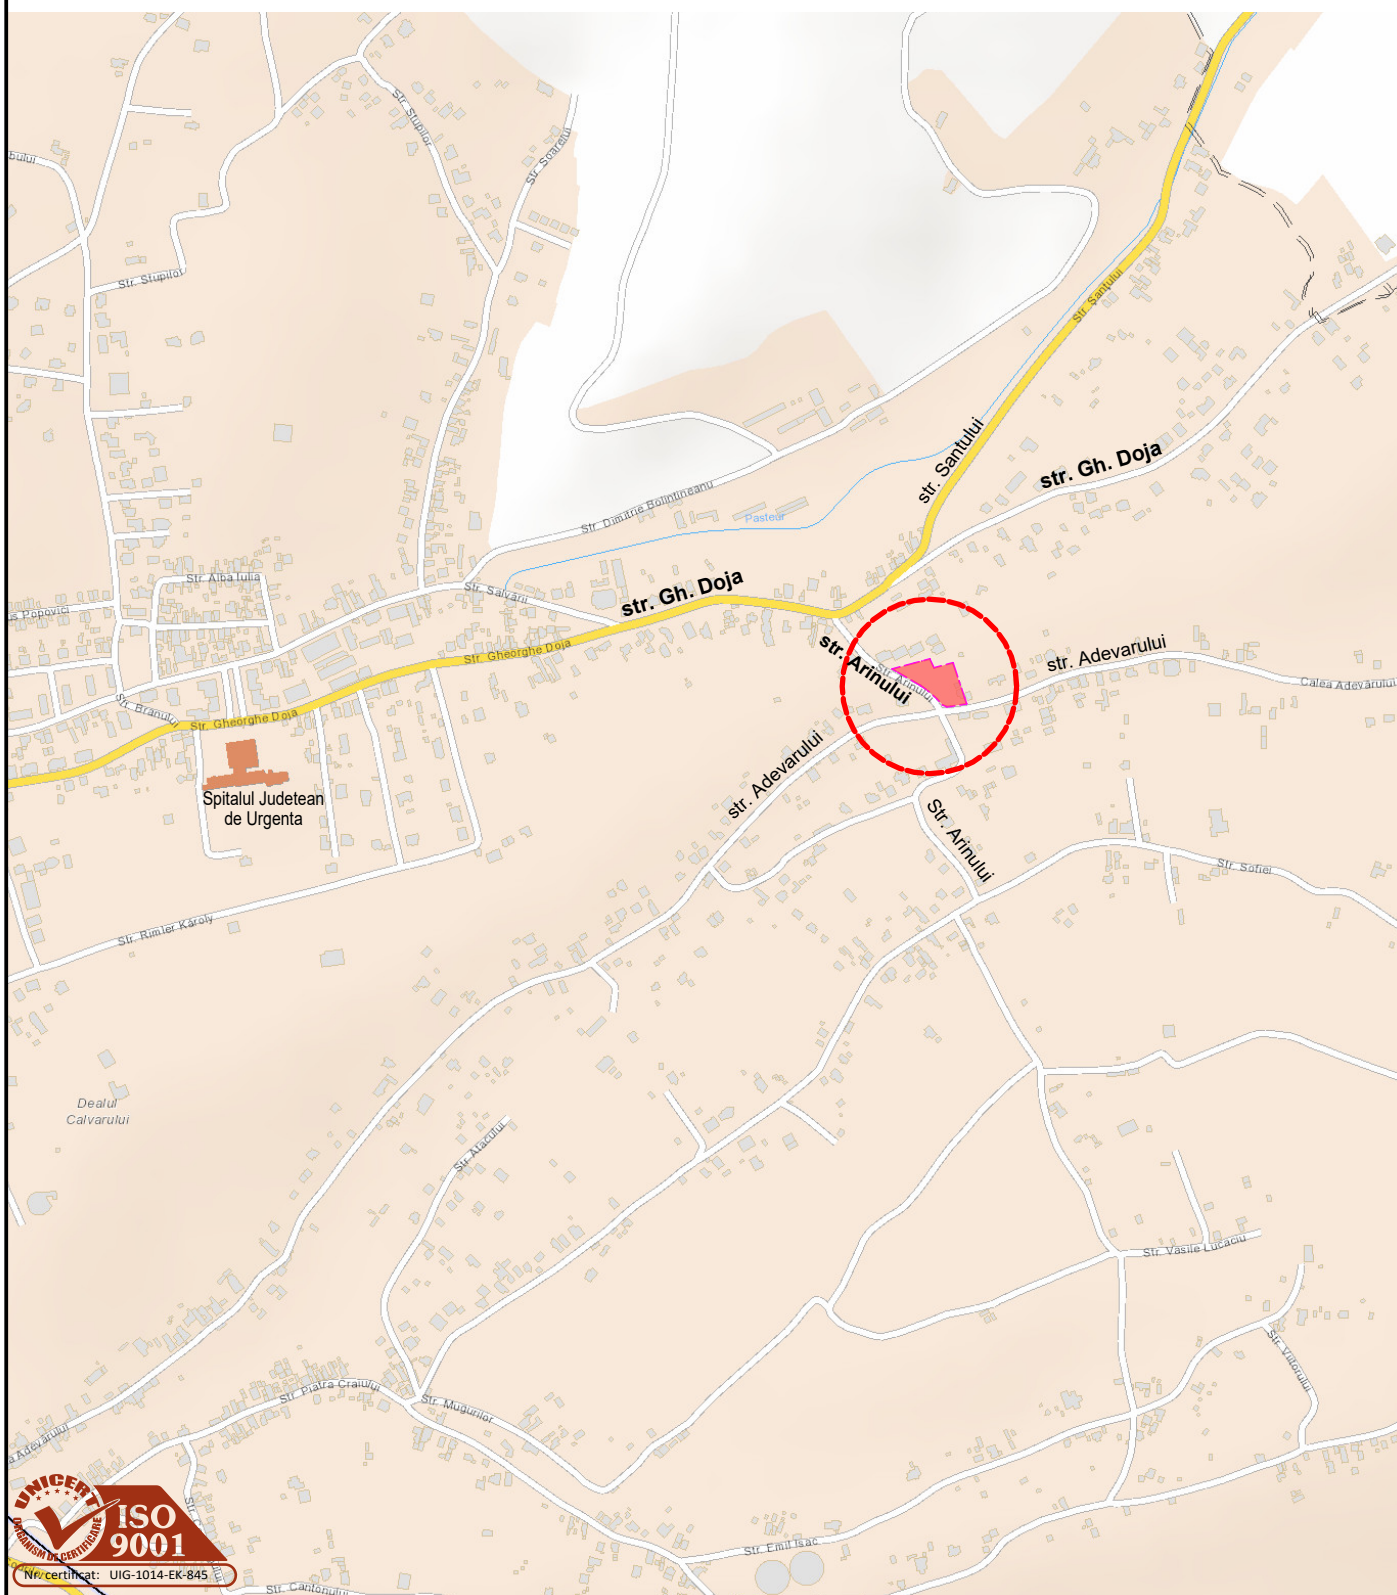

 tehnoproiect STUDIO PROIECTARE ARHITECTURĂ str. Ep. Mihai Pavel 5 ORADEA, ROMANIA tel/fax: 0259 435 102 e-mail: tpr@rdslink.ro J05/3498/94 CIF: RO 6256149	BENEFICIAR : BONDAR FELIX		LUCRARE : 5 CASE DUPLEX DECALATE str. Arinului Oradea		NR.PROIECT : Of443 / 2021
					Nr. pl. : 01 / SO
					Faza : SO
					scara : 1:10000
	PROIECTAT:	arh. CRISAN GEORGIANA		PLAN DE INCADRARE IN ZONA	Data elab.: aprilie 2022
	TEHNOREDACTAT:	arh. CRISAN GEORGIANA			
	SEF PROIECT:	arh. SZASZ PAUL			