

Plan de situatie - situatie existenta, scara 1:500


LEGENDA:



- Limiata zonei studiate
- Limita de proprietate parcela studziata
- Limita de proprietate vecini
- Drum public
- Constructii existente
- Constructii PROPUSE SPRE DESFIINTARE
- Acces pietonal/ Acces auto

BILANT TERITORIAL EXISTENT:

PROPRIETAR:	S.C. EUROALFAINVEST S.R.L.
NR. CADASTRAL:	Nr. TOPO. 1222-1223
S. TEREN:	581,00 mp din acte; 620 mp masurat
S. CONSTRUITA:	267,00 mp
S. DESFASURATA:	267,00 mp
POT	43,06 %
CUT	0,43

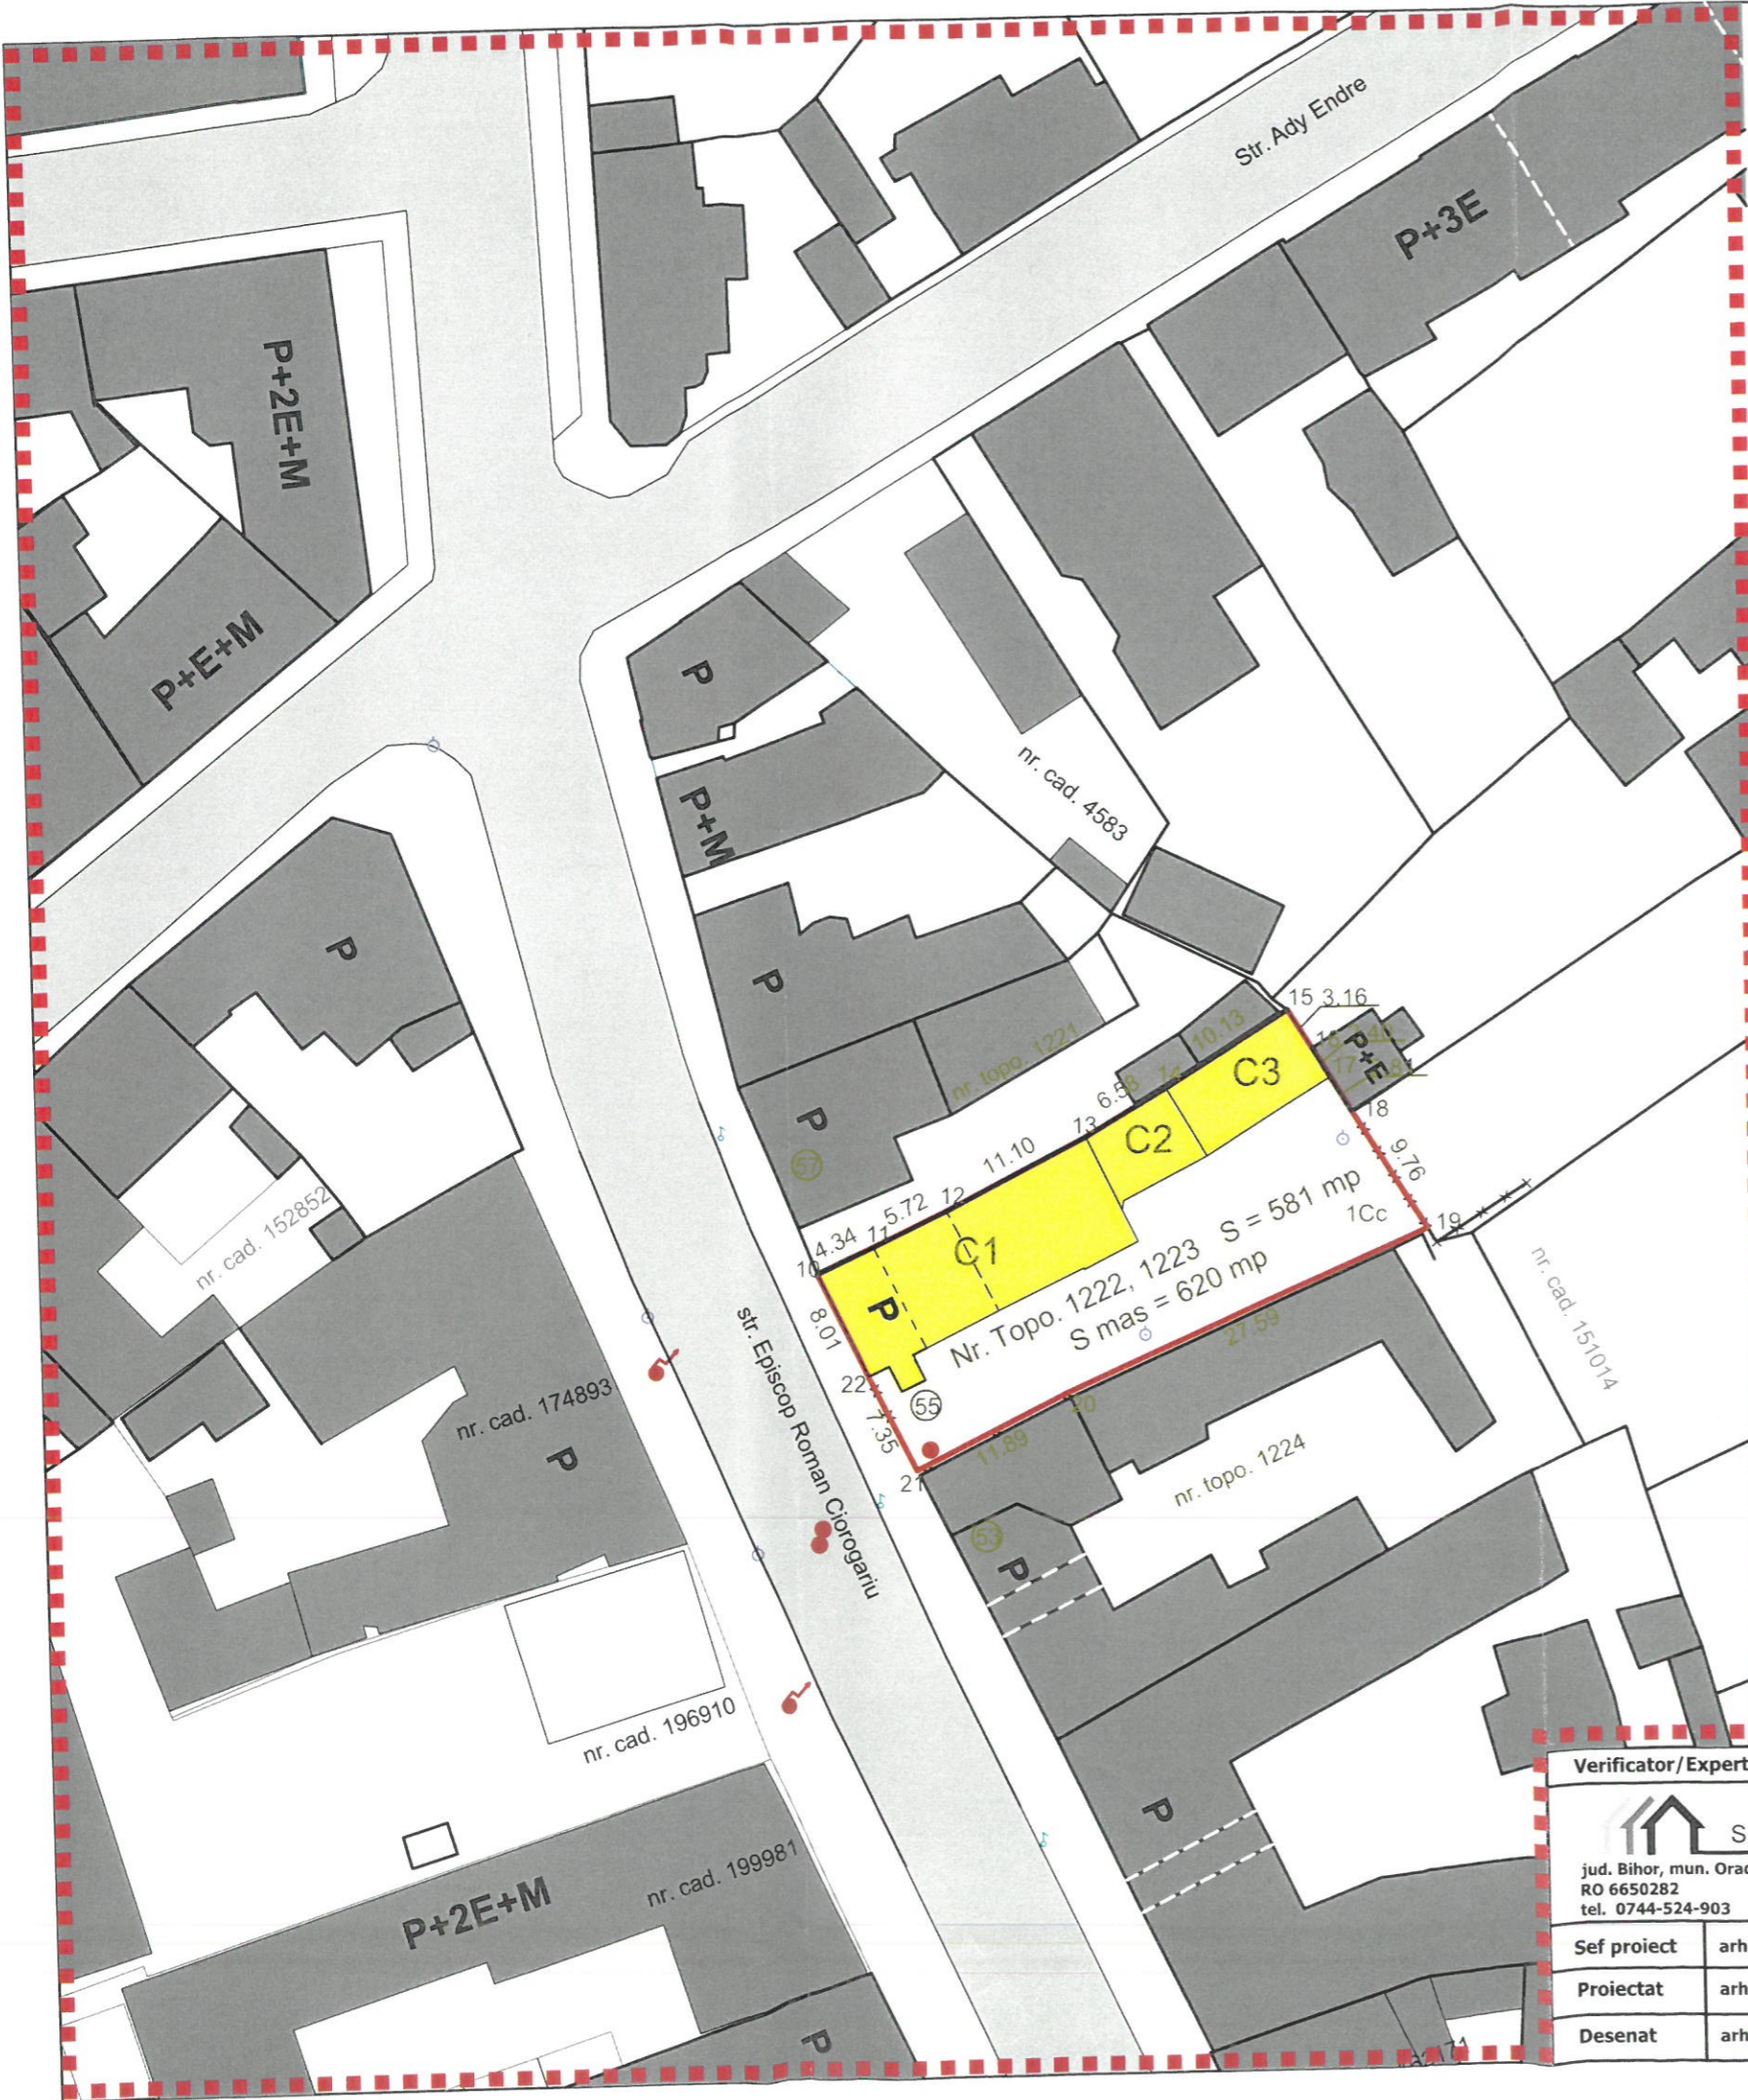

Nota: Prezentul plan este realizat in concordanta cu planul topografic.

Verificator/Expert:		Cerinta:	REFERAT/EXPERTIZA/	Nr. proiect:
S.C. SOLICITA SERV S.R.L. jud. Bihor, mun. Oradea, str. Berzei, nr.4 ap3. RO 6650282 tel. 0744-524-903		Beneficiar:	S.C. EUROALFAINVEST S.R.L.	79/2022
Sef proiect		Lucrarea:	CONSTRUIRE CLADIRE DE BIROURI, AMENAJARE ACCES SI IMPREJMUIRE TEREN, DESFIINTARE CORPURI DE CLADIRE C1,C2,C3, ORGANIZARE DE SANTIER	Faza:
Proiectat		Amplasament:	Mun. Oradea, str. Episcop Roman Ciorogariu, nr. 55 nr cf. 178014, nr. topo 1222-1223, iudetul Bihor	P.U.D. D.T.A.D. D.T.A.C.
Desenat		SCARA	1:500	Vol. -I
arh. Csomortányi Adela		DATA	2023	ARH.
arh. Csomortányi Adela		PLAN DE SITUATIE - SITUATIE EXISTENTA -		Plansa:
				02/U