
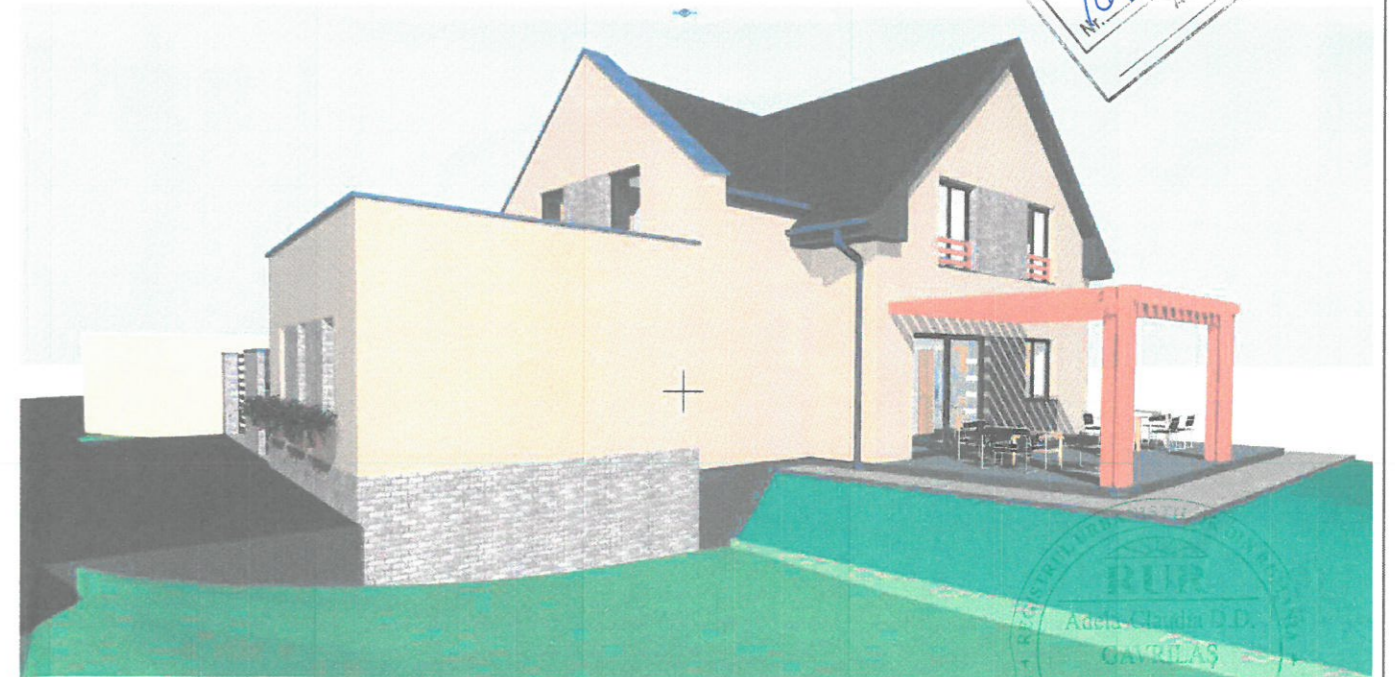
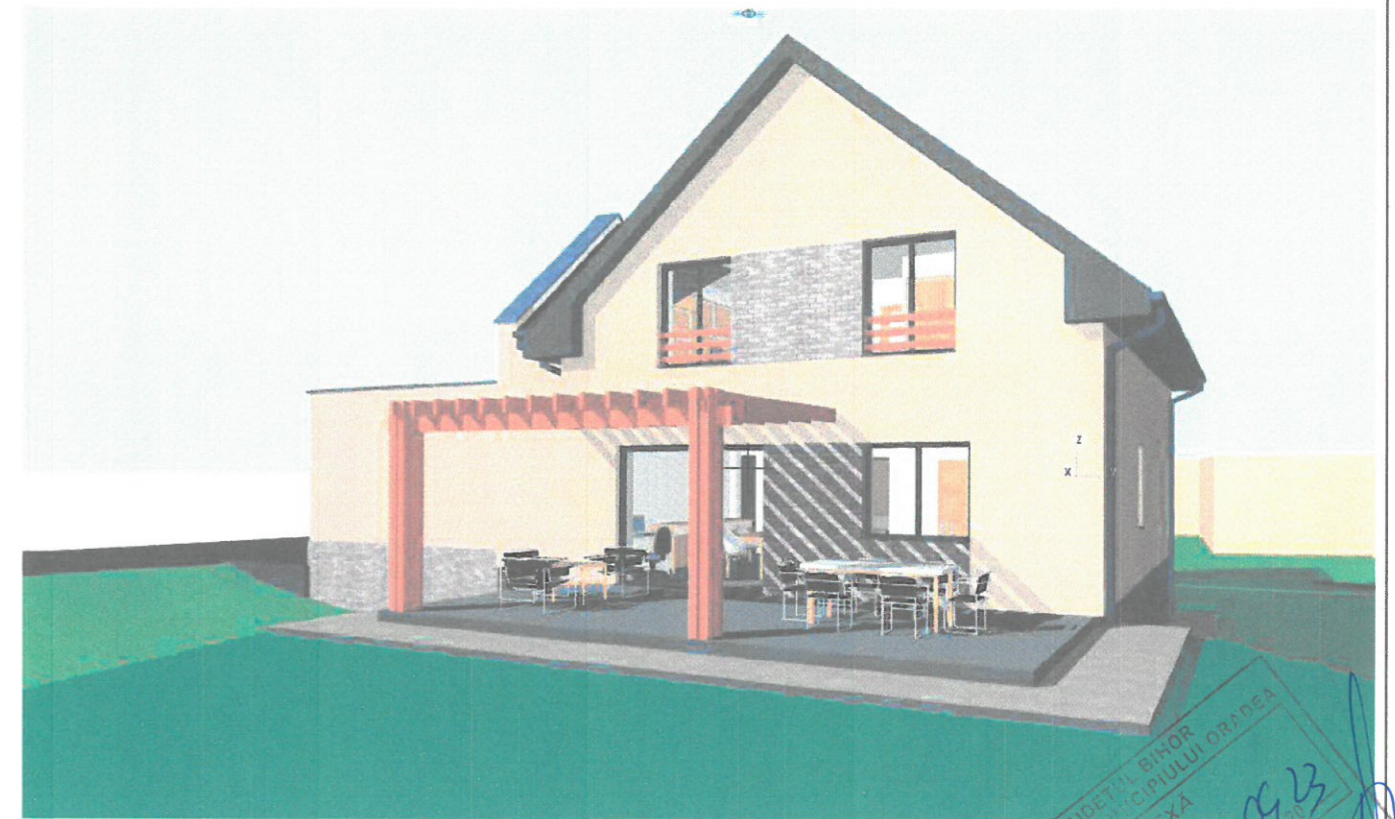


**P.U.D.**

ORADEA, NR.CAD. 166870

**CONSTRUIRE CASA DE LOCUIT P+M  
SI IMPREJMUIRE TEREN**

**SIMULARE 3D**

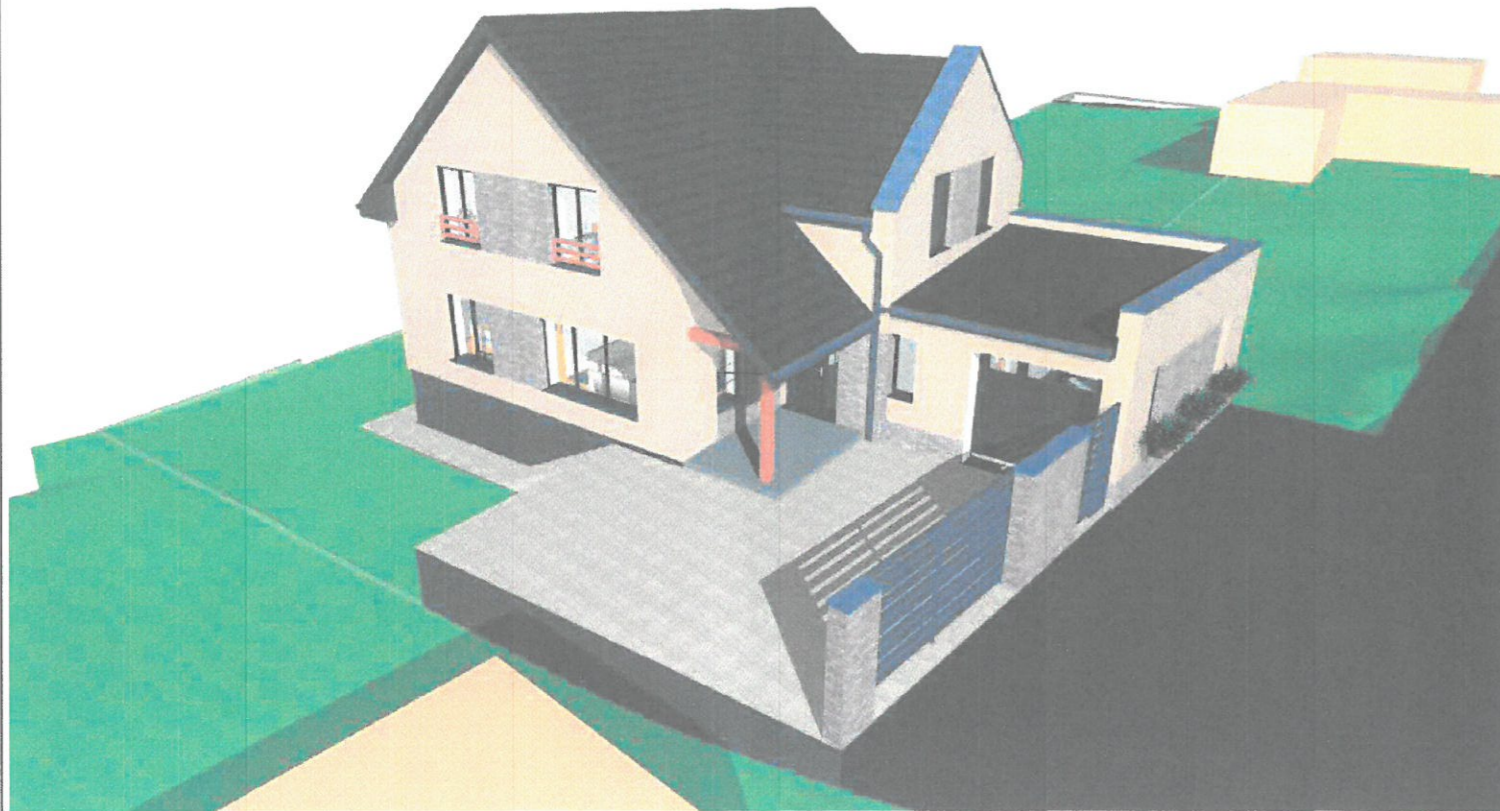

JUDEȚUL BIHOR  
 PRIMĂRIA MUNICIPIULUI ORADEA  
 ANEXA LA  
 AVIZUL  
 Nr. 1681/24.09.23  
 din  
 ARHITECT S.C.

RUP  
 Adela Gabriela D.D.  
 GAVRILAS  
 arhitect diplomsat  
 D 21

Verificator/Expert	Nume	Semnatura	Cerinta	Referat / Expertiza nr. / Data
Ogis Studio	SC. OGIS STUDIO S.R.L. J5/336/2018 CUI 38851659 Adresa: Oradea, str. Gheorghe Doja, nr. 10 E-mail: urbanlinestudio@gmail.com Tel: 0744-768 161 / 0743-126 871	<i>Adela</i>		Beneficiar: <b>VISKY STEFAN</b> <small>Mun. Oradea, Str. Moldului, nr. 53, jud. Bihor</small>
Coordonator:	Arh. Gavrilas Adela		Scara: 1:500	Titlu proiect: <b>CONSTRUIRE CASA DE LOCUIT P+M SI IMPREJMUIRE TEREN</b> <small>Mun. Oradea, Nr.CAD. 166870, jud. Bihor</small>
Proiectat:	Arh. Gavrilas Adela		Elaborat: AUG. 2023	Faza: <b>P.U.D.</b>
Desenat:	Arh.St.Spiridon Luiza		Data listarii:	Titlu plansa: <b>SIMULARE 3D</b> Plansa nr.: <b>U.07</b>