



Digitally signed by Zoltan Iuhasz
Date: 2023.07.18 16:14:17
EEST

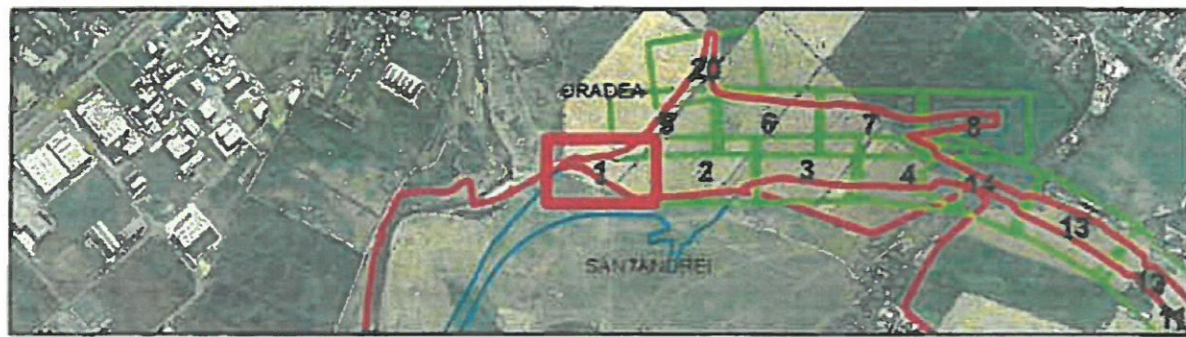


PROIECTATI / DESIGNER S.C. CONSITRANS S.R.L.	BENEFICIAR / BENEFICIARY MUNICIPIUL ARAD, MUNICIPIUL ORADEA, CONSILIUL JUDEȚEAN ARAD, CONSILIUL JUDEȚEAN BIHOR, CNAIR	PT. NCTLU / POSITION /	SI. NR. / CAMP /	SEMNATURA / SIGNATURE /	TITLU PLANSA / DRAWING TITLE PLAN DE SITUATIE / SITUATIONAL PLAN
		INVESTITIA / INVESTMENT ACTUALIZAREA/COMPLETARE/REVIZUIRE (S.E. + P.A.C. + P.O.E. + P.T.E.) "DRUM EXPRES ARAD ORADEA" ACTUALIZATION/COMPLETION/REVISION (S.E. + P.A.C. + P.O.E. + P.T.E.) "EXPRESS ROAD ARAD ORADEA"	MASTRAT / AREA / KEY /	PRELUCRATI / PROCESSED /	VERIFICAT / INTERNAL CHECKER /
FAZA PROIECTARE / DESIGN STAGE: STUDIUL DE FIZIBILITATE / FEASIBILITY STUDY	Contract / Contract 1427461.07.2021	Data / Date 07/2023	Scara / Scale 1:1000	VERIFICAT / INTERNAL CHECKER ing. V. JURCUT	Cod plansa / Layout code 1 / 21 Oradea

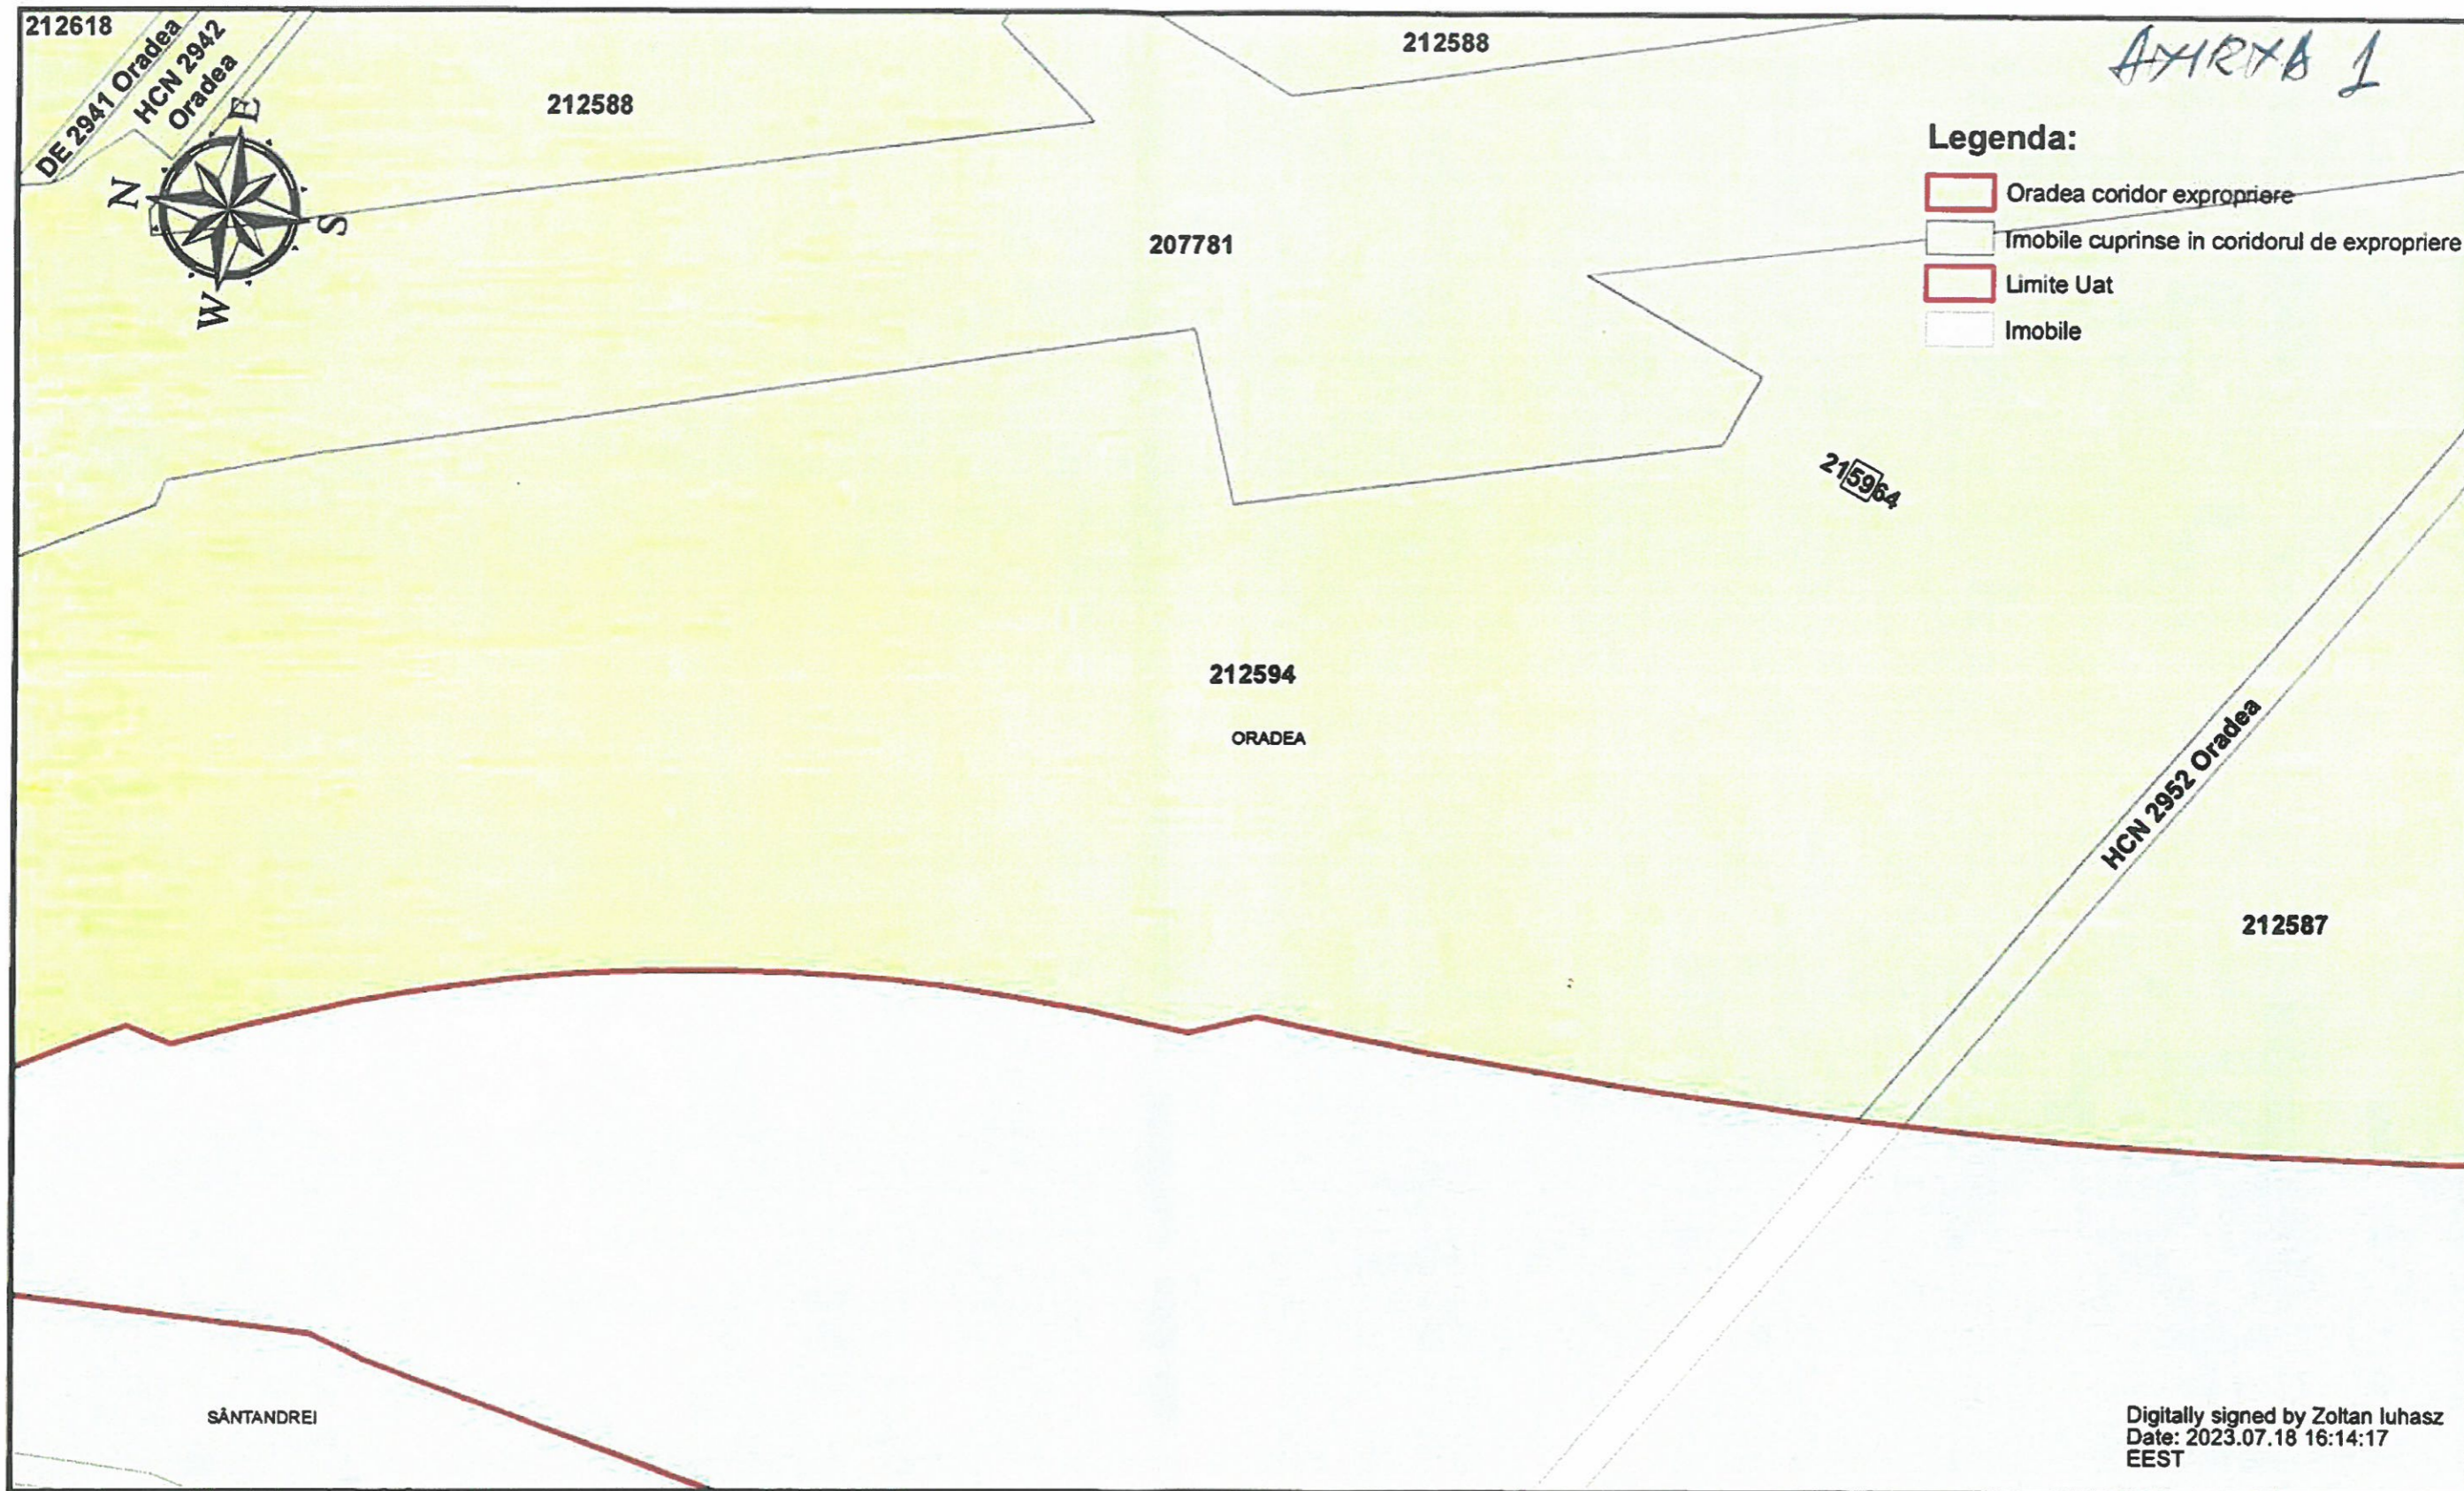

PROIECTANT/ DESIGNER S.C. CONSITRANS S.R.L.	BENEFICIAR/ BENEFICIARY: MUNICIPIUL ARAD, MUNICIPIUL ORADEA, CONSILIUL JUDETEAN ARAD, CONSILIUL JUDETEAN BIHOR, CNAIR			FUNCTIA/ POSITION MANURAT/ MEASURED	NUME/ NAME Ing. L. FITERO	SEMNETURAJ/ SIGNATURE	TITLU PLANSA/ DRAWING TITLE PLAN DE SITUATIE/ SITUATIONAL PLAN
	INVESTITIA/ INVESTMENT ACTUALIZAREA/ COMPLETARE/ REVIZUIRE (S.F. + P.A.C. + P.O.E. + P.T.E.) DRUMI EXPRES ARADEA - ACTUALIZATION/ COMPLETION/ REVISION (S.F. + P.A.C. + P.O.E. + P.T.E.) EXPRESS ROAD ARAD ORADEA			PRELUCRAT/ PROCESSED G. RESTEA	VERIFICAT/ INTERNAL CHECKER Ing. V. JURCUT	IMOBILE AFECTATE DE CORIDORUL DE EXPROPRIERE UAT ORADEA - JUDETUL BIHOR/ PROPERTIES AFFECTED BY THE EXPROPRIATION CORRIDOR UAT ORADEA - BIHOR COUNTY	
FAZA PROIECTARE/ DESIGN STAGE: STUDIU DE FEZABILITATE/ FEASIBILITY STUDY		Contract/ Contract 1427401.07.2021	Data/ Date 07/2023	Scara/ Scale 1:1000	Cod plansa/ Layout code 3/ 21 Oradea		

ANEXA 1

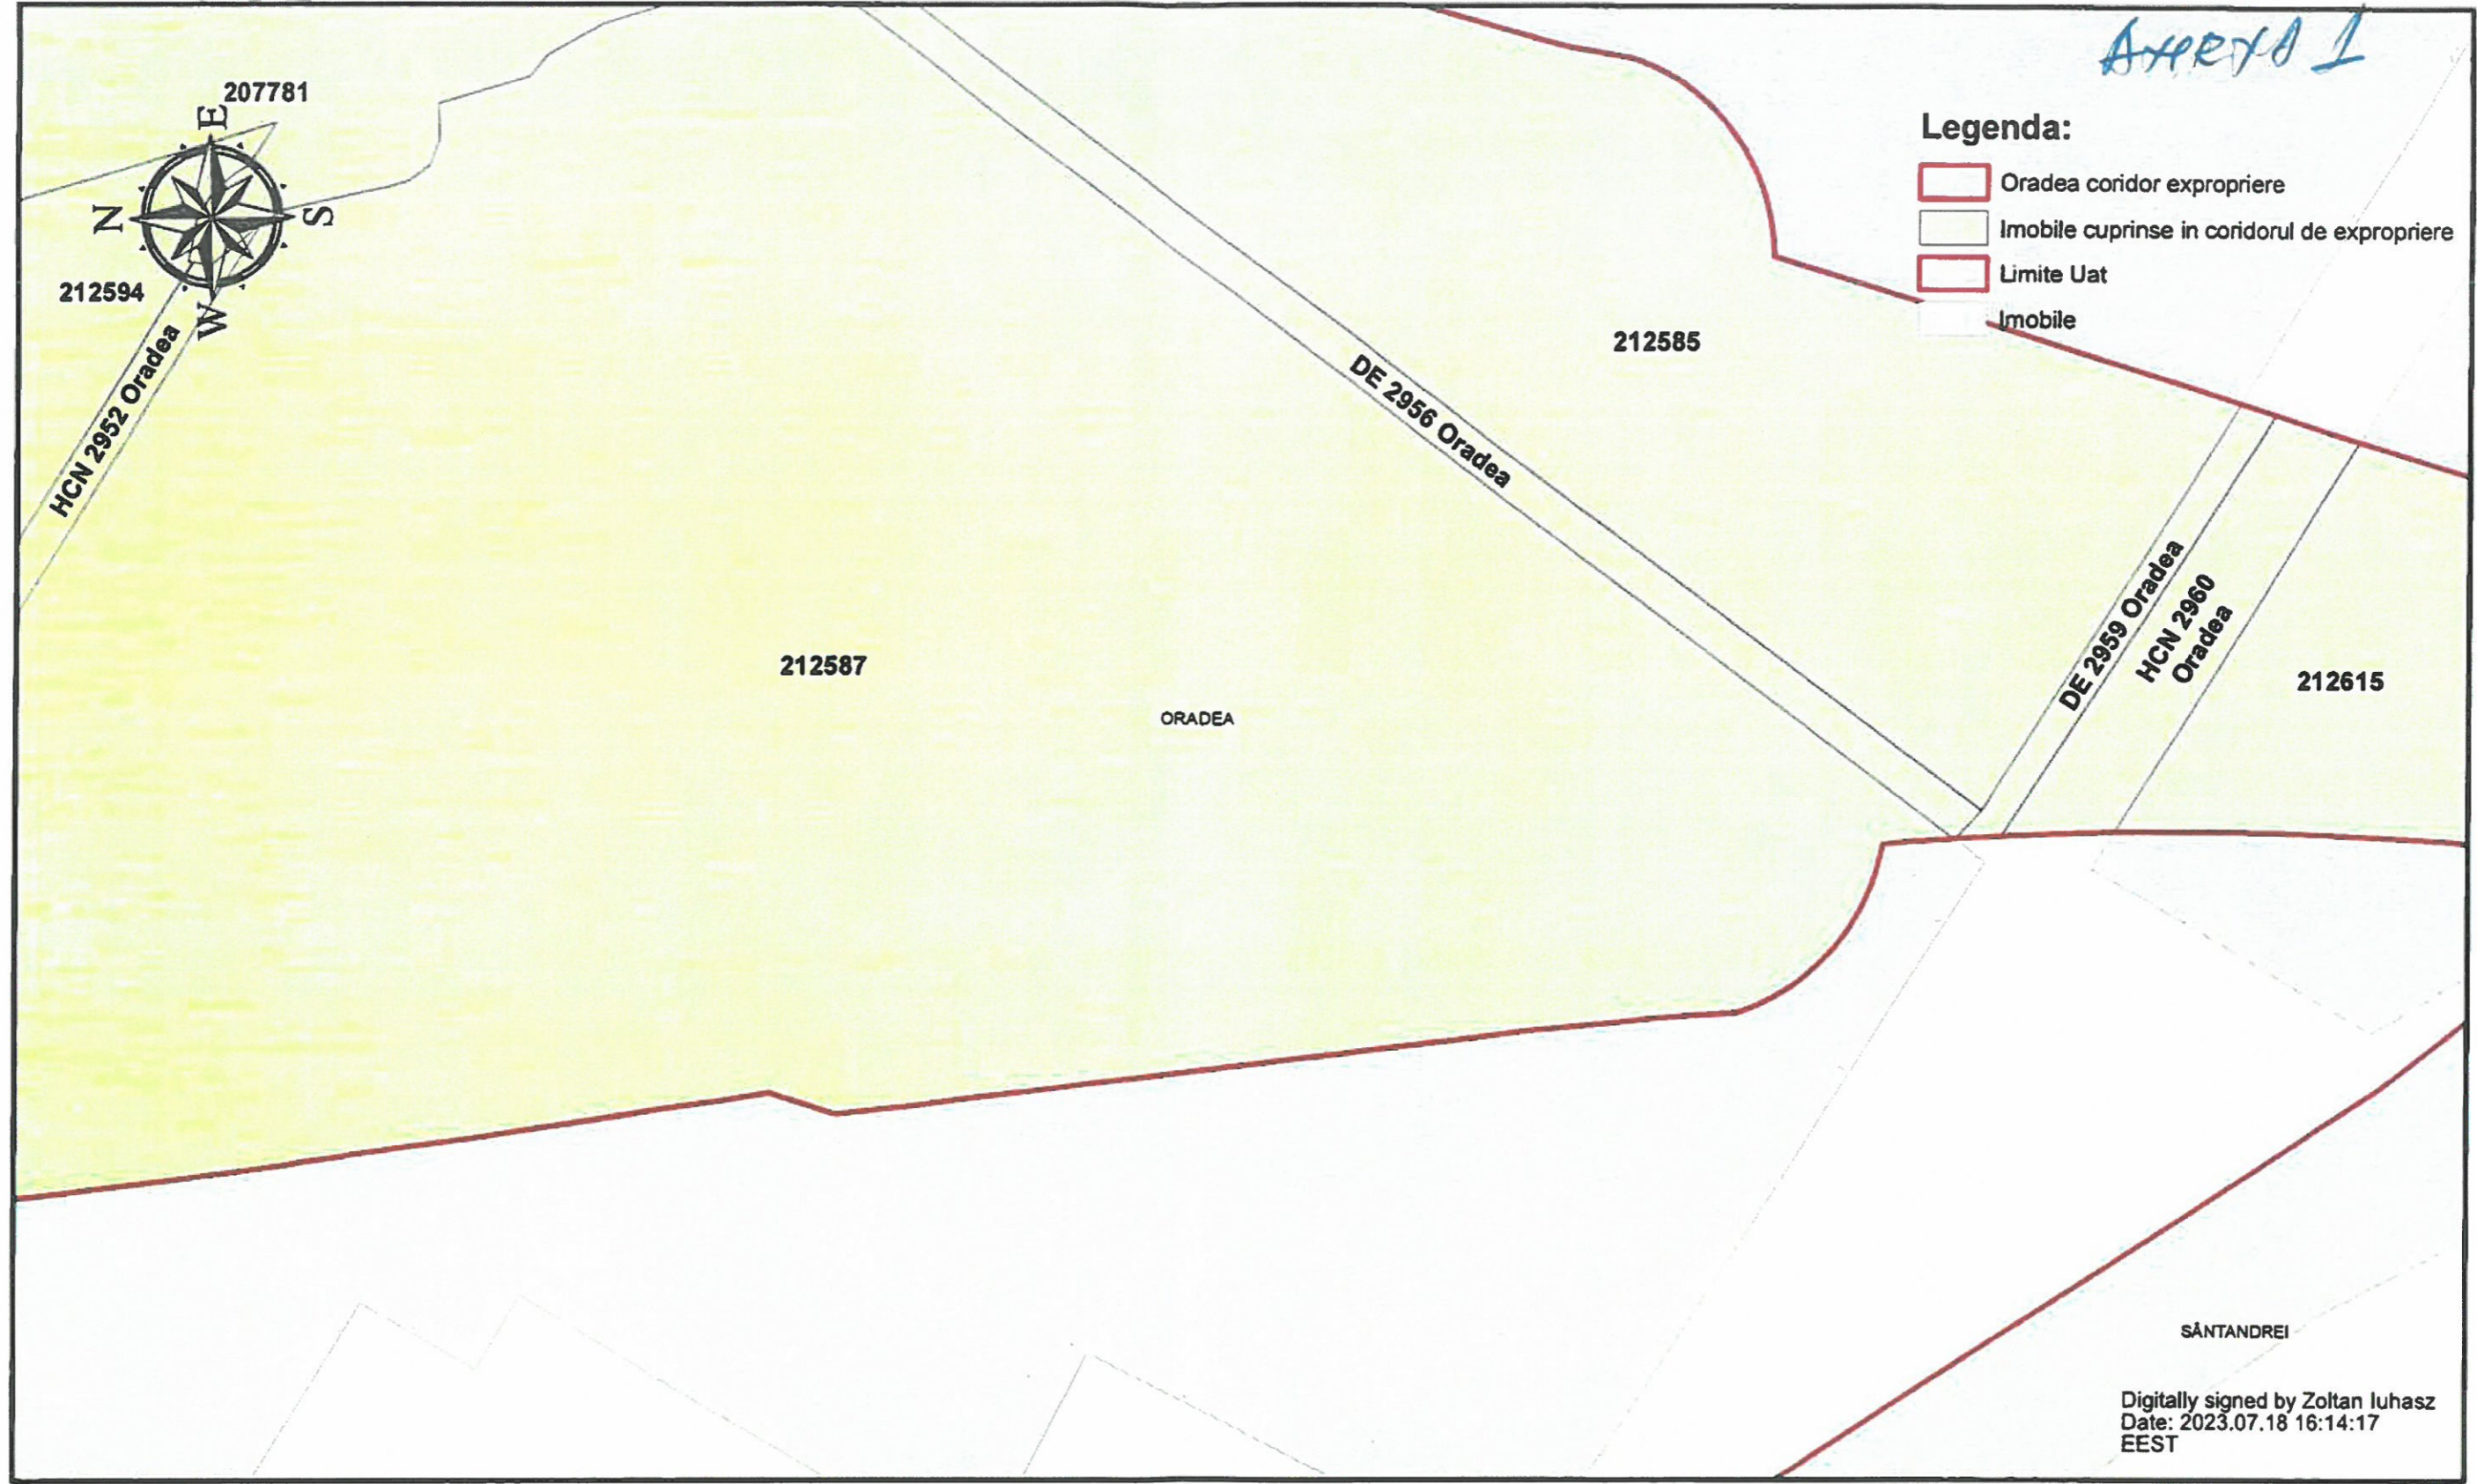


- Legenda:**
- Oradea coridor expropriere
 - Imobile cuprinse in coridorul de expropriere
 - Limite Uat
 - Imobile

Digitally signed by Zoltan Iuhasz
Date: 2023.07.18 16:14:17
EEST




PROIECTANT/DESIGNER S.C. CONSITRANS S.R.L.	BENEFICIAR/BENEFICIARY MUNICIPIUL ARAD, MUNICIPIUL ORADEA, CONSILIUL JUDETEAN ARAD, CONSILIUL JUDETEAN BIHOR, CNAIR	FUNCTIA/ POSITION	NUME/ NAME	SEMNATURA/ SIGNATURE	TITLU PLANSĂ/DRAWING TITLE PLAN DE SITUATIE/ SITUATIONAL PLAN
		MASURAT/ MEASURED	ING. L. FITERO		
PROIECT CO-FINANȚAT DIN FONDUL DE COEZIUNE, PRIN PROGRAMUL OPERATIONAL INFRASTRUCTURA MAJOR/ PROJECT CO-FINANCED FROM THE COHESION FUND THROUGH THE LARGE INFRASTRUCTURE OPERATIONAL PROGRAM	INVESTITIA/ INVESTMENT ACTUALIZARE/COMPLĂTARE/REVIZIUNE (S.F. + P.A.C. + P.O.E. + P.T.E.) "DRUM EXPRES ARAD ORADEA" ACTUALIZATION/COMPLETION/REVISION (S.F. + P.A.C. + P.O.E. + P.T.E.) "EXPRESS ROAD ARAD ORADEA"	PROIECTANT/ PROFESSOR	G. RESTEA		IMOBILE AFECTATE DE CORIDORUL DE EXPROPRIERE UAT ORADEA - JUDEȚUL BIHOR/ PROPERTIES AFFECTED BY THE EXPROPRIATION CORRIDOR UAT ORADEA - BIHOR COUNTY
		FAZA PROIECTARE/ DESIGN STAGE STUDIUL DE FEZABILITATE/ FEASIBILITY STUDY	VERIFICAT/ CHECKED	ING. V. JURCUT	
	Contract/Contract 1427401.07.2021 Proiect/Project no. 001/2021	Data/Date 07/2023	Scara/Scale 1:1000	* VIȘTEL JIUCUVE * 1427401.07.2021 001/2021	Cod plansă/Layout code 4/ 21 Oradea

ANEXA 1

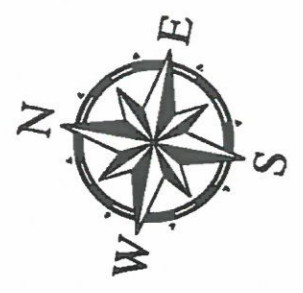


Legenda:

- Oradea coridor expropriere
- Imobile cuprinse in coridorul de expropriere
- Limite Uat
- Imobile

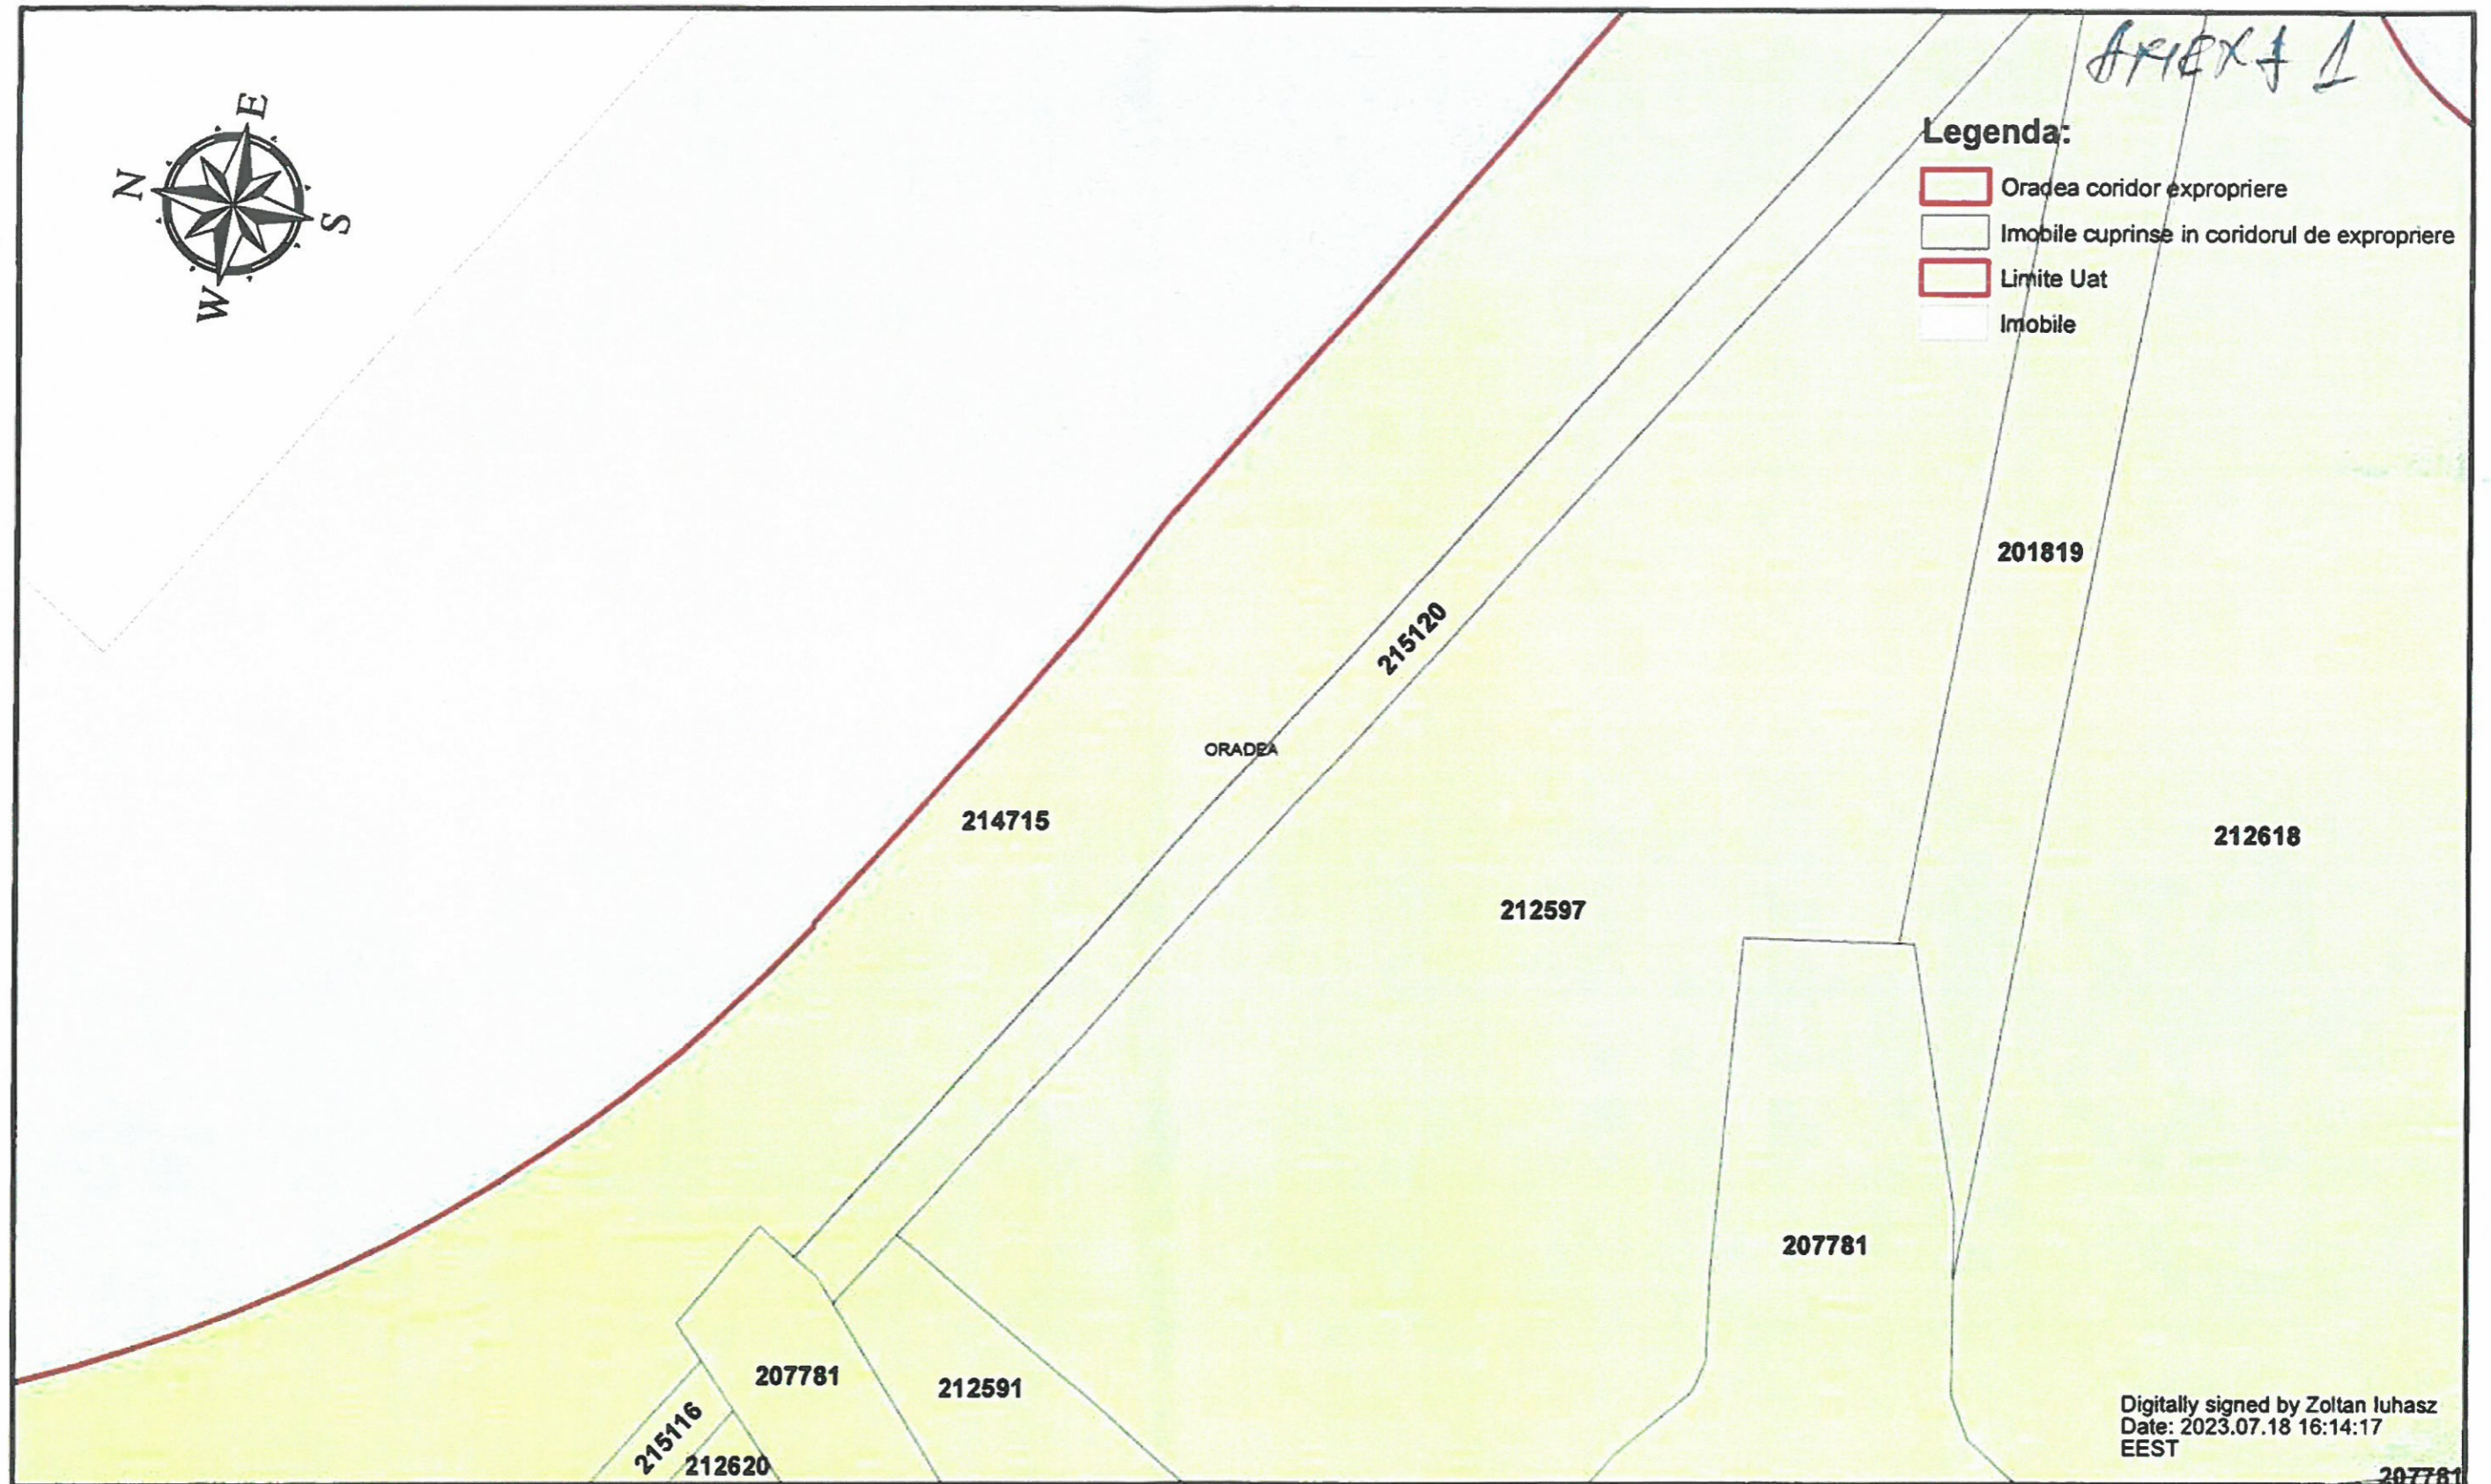


Digitally signed by Zoltan Iuhasz
Date: 2023.07.18 16:14:17
EEST


207781

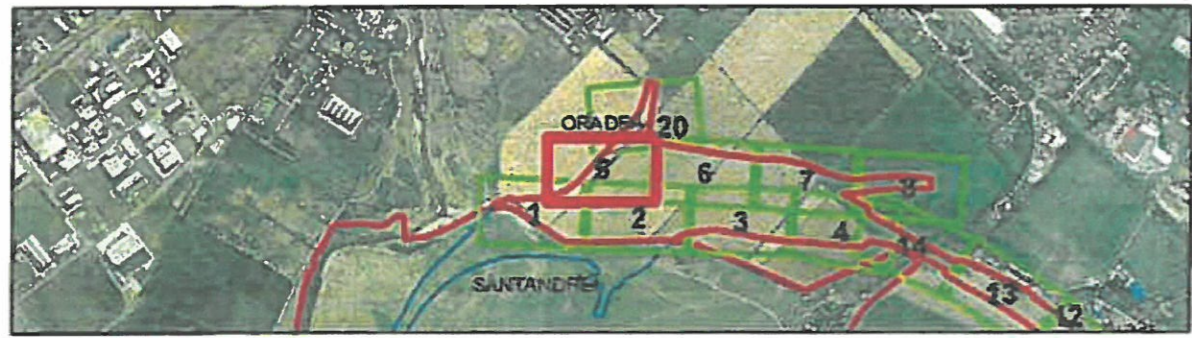

PROIECTANT/DESIGNER S.C. CONSITRANS S.R.L.		BENEFICIAR/ BENEFICIARY MUNICIPIUL ARAD, MUNICIPIUL ORADEA, CONSILIUL Județean Arad, Consiliul Județean Bihor, CNAIR		FUNCTIA/ POSITION	NUME/ NAME	SEMNATURA/ SIGNATURE	TITLU PLANSĂ/DRAWING TITLE
		INVESTITIA/ INVESTMENT ACTUALIZARE/COMPLETARE/REVIZUIRE (SF + P.A.C. + P.O.E + P.T.E.) "DRUM EXPRES ARAD ORADEA" ACTUALIZITIU/COMPLETARE/REVIZUIRE (SF + P.A.C. + P.O.E + P.T.E.) "EXPRES ROAD ARAD ORADEA"		MASURAT/ MEASURED	ing. L. FITERO		PLAN DE SITUATIE/ SITUATIONAL PLAN
		FAZA PROIECTAREI/ DESIGN STAGE: STUDIU DE PYZABILITATE/ FEASIBILITY STUDY		PRELUCRAT/ PROCESSED	G. RESTEA		IMOBILE AFECTATE DE CORIDORUL DE EXPROPRIERE UAT ORADEA - JUDETUL BIHOR/ PROPERTIES AFFECTED BY THE EXPROPRIATION CORRIDOR UAT ORADEA - BIHOR COUNTY
		Contract/Contract 1427401.07.2021	Data/Date 07/2023	Scara/Scale 1:1000	VERIFICAT/ INTERNAL CHECKER	ing. V. JURCUT	Cod plansă/ Layout code 5/ 21 Oradea

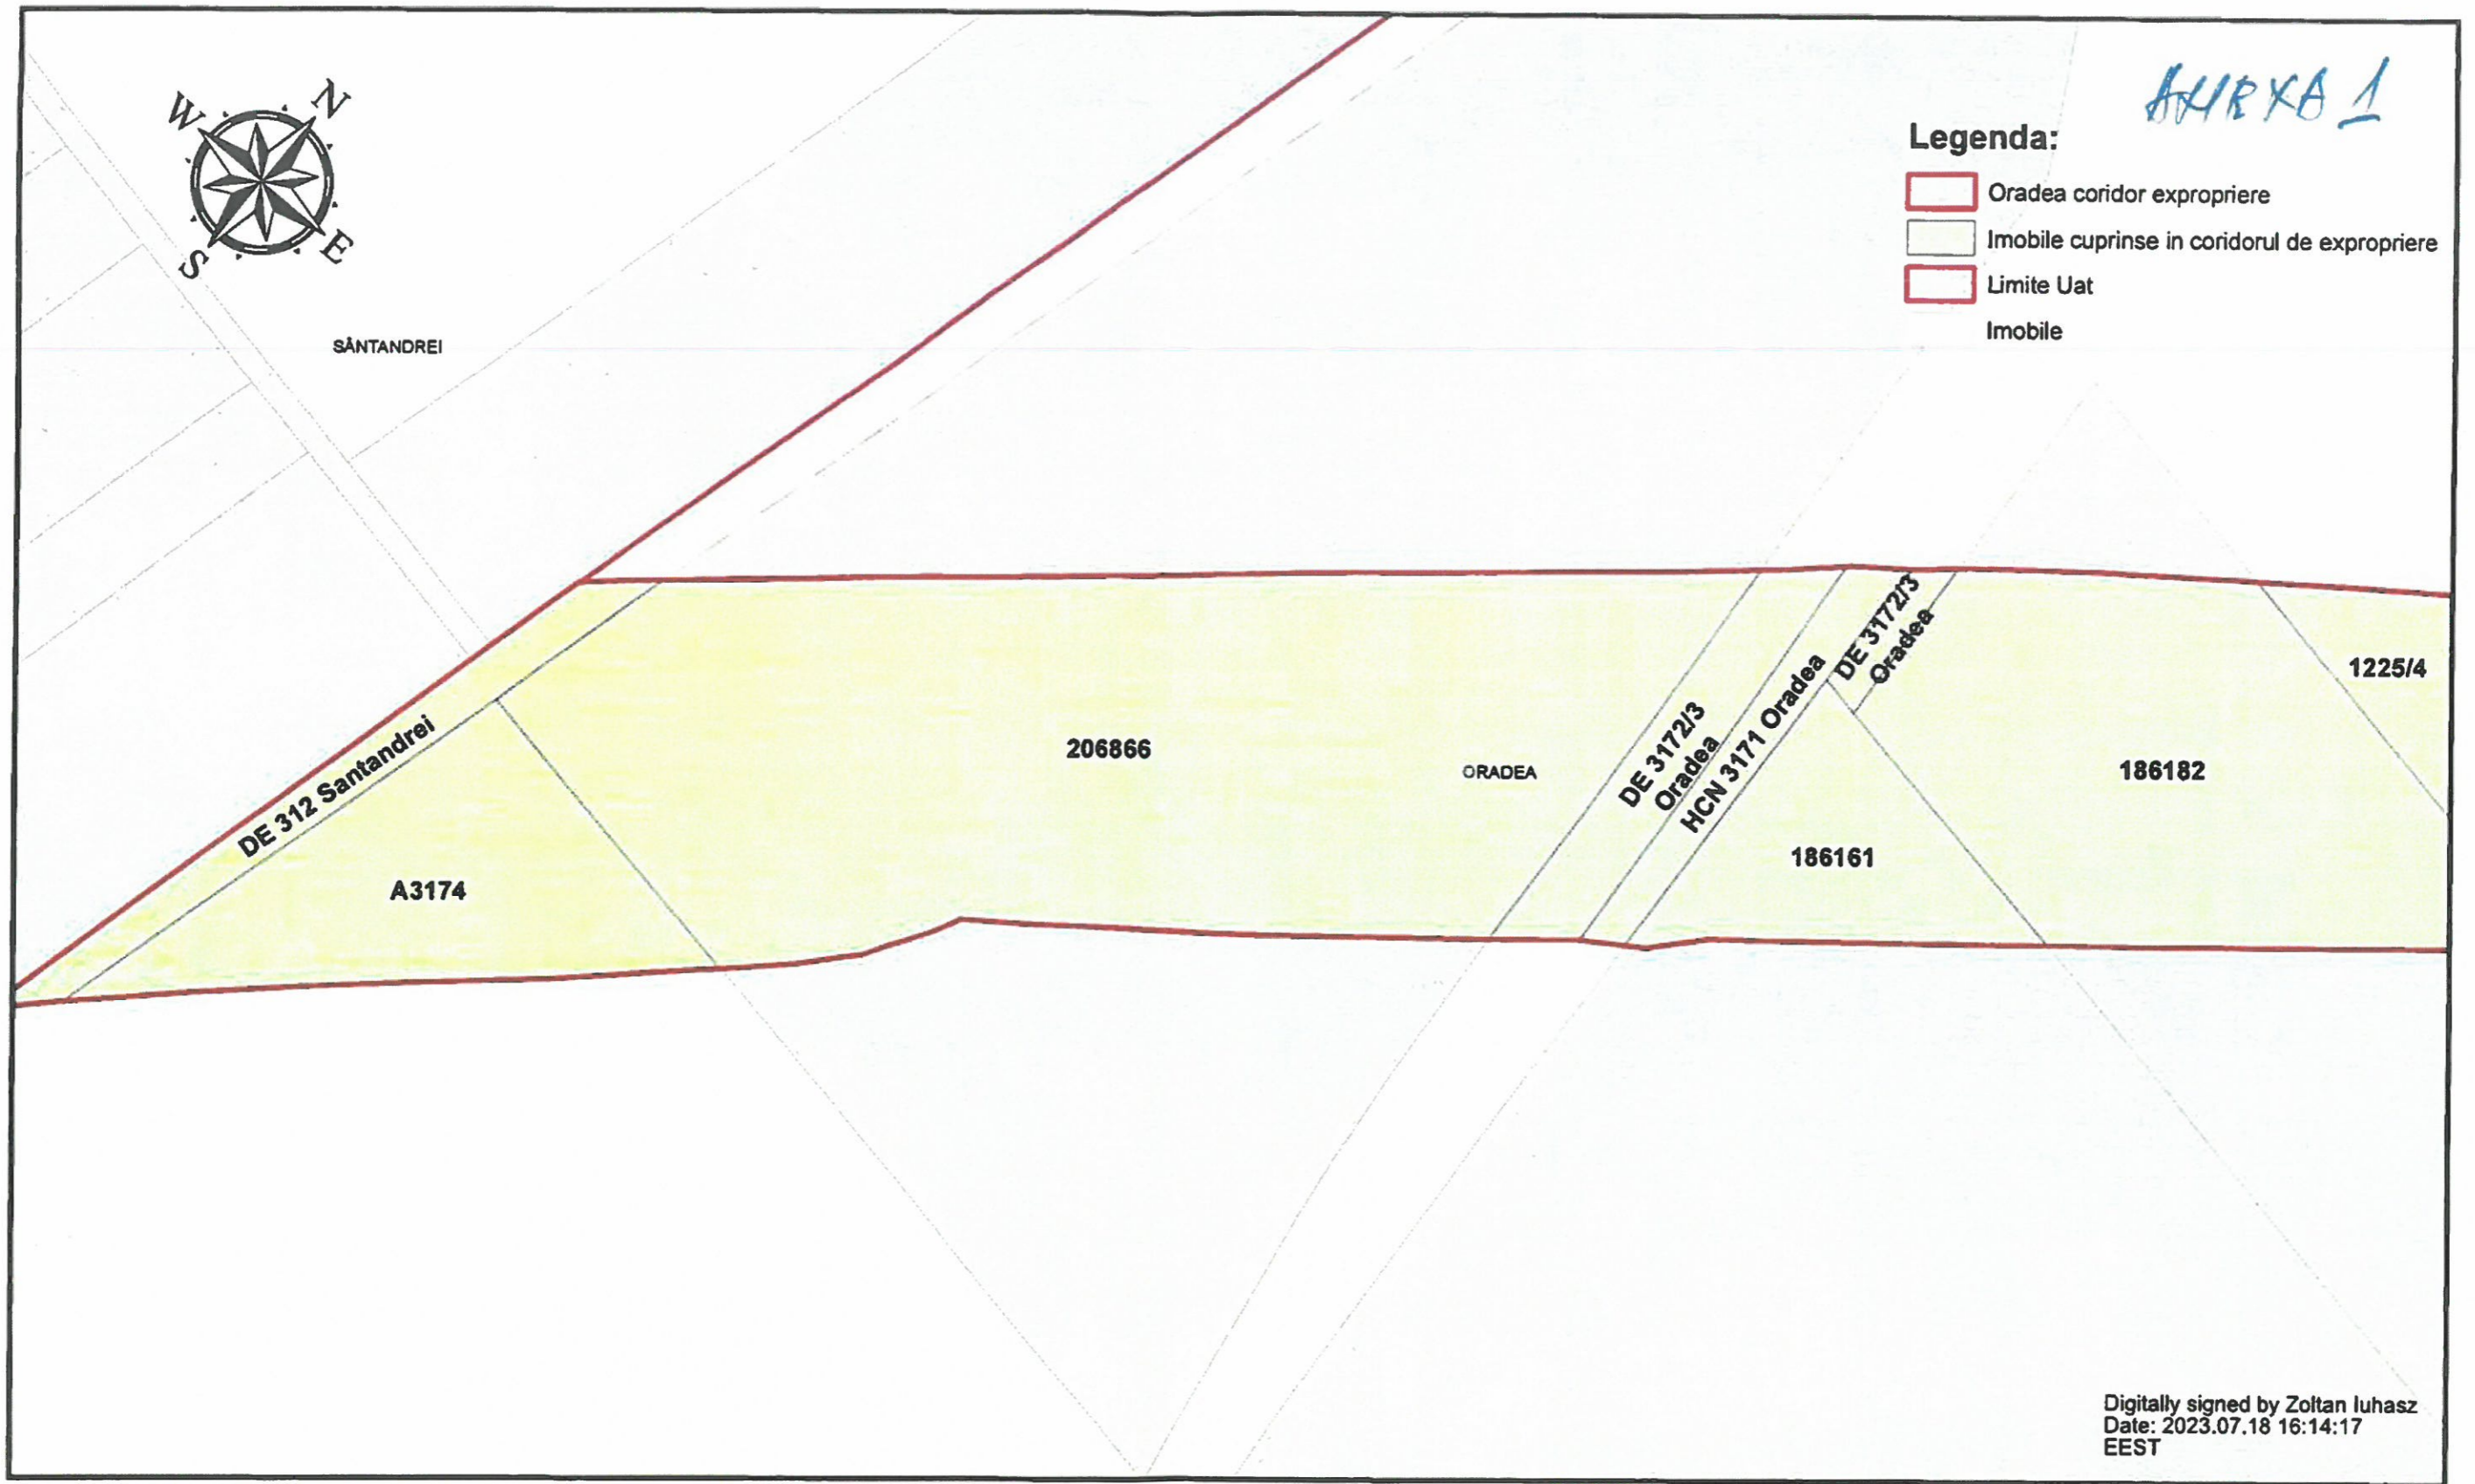

Digitally signed by Zoltan Iuhasz
Date: 2023.07.18 16:14:17
EEST

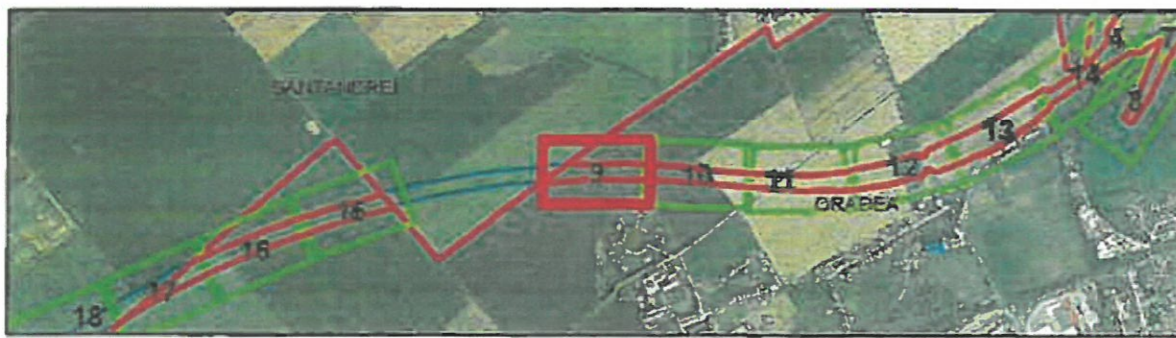


PROIECTATI/ DESIGNER S.C. CONSITRANS S.R.L.	BENEFICIAR/ BENEFICIARY MUNICIPIUL ARAD, MUNICIPIUL ORADEA, CONSILIUL JUDETEAN ARAD, CONSILIUL JUDETEAN BIHOR, CNAIR	FUNCTIA/ POSITION MASURAT/ MEASURED:	NUME/ NAME ing. L. FITERO	SEMNATURA/ SIGNATURE	TITLU PLANSAI/ DRAWING TITLE PLAN DE SITUATIE/ SITUATIONAL PLAN
		PRELUCRATI/ PROCESSED	PRELUCRATI/ PROCESSED G. RESTEA	VERIFICAT/ INTERNAL CHECKER ing. V. JURCUT	
FAZA PROIECTARE/ DESIGN STAGE: STUDIUL DE FEZABILITATE/ FEASIBILITY STUDY		Contract/ Contract 14274/01.07.2021	Data/ Date 07/2023	Scara/ Scale 1:1000	Cod plansa/ Layout code 9/ 21 Oradea


ANEXA 1




- Legenda:**
- Oradea coridor expropriere
 - Imobile cuprinse in coridorul de expropriere
 - Limite Uat
 - Imobile

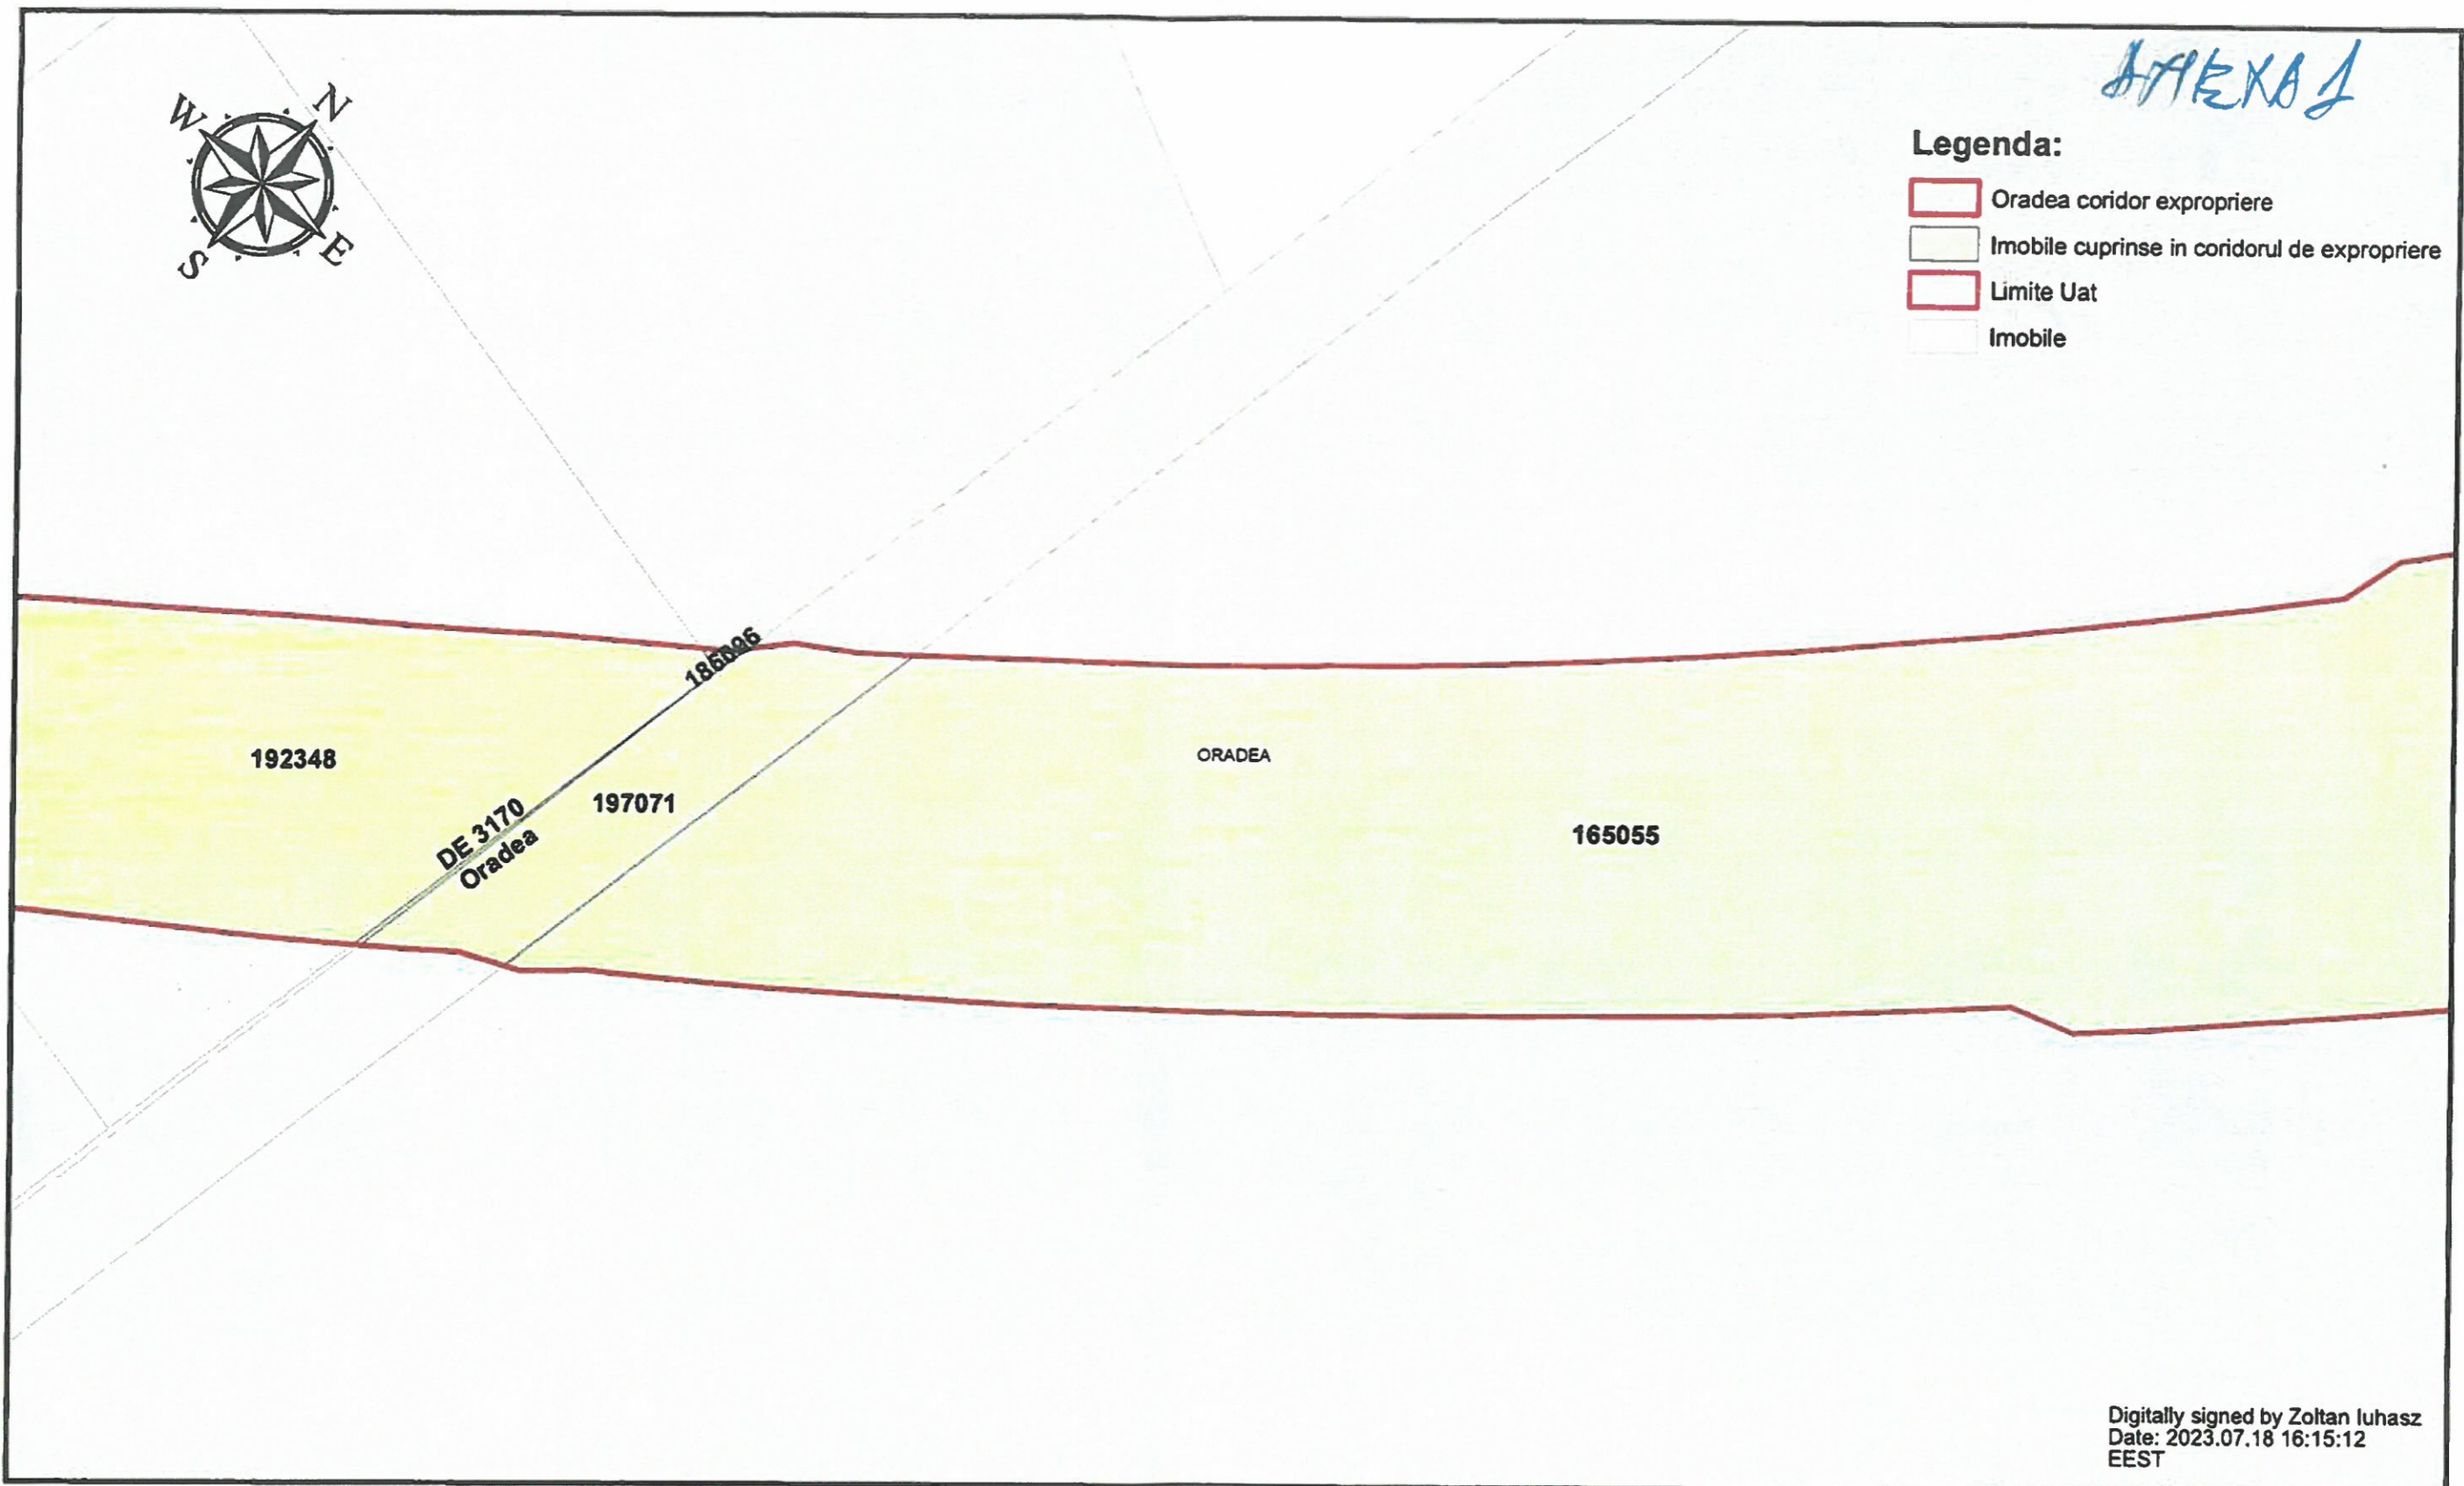

Digitally signed by Zoltan Iuhasz
Date: 2023.07.18 16:15:12
EEST

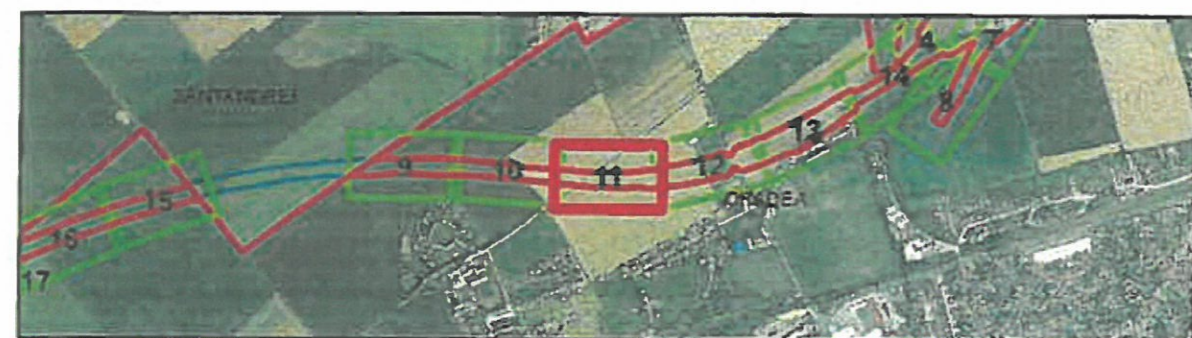

PROIECTATI/DESIGNER S.C. CONSITRANS S.R.L.		BENEFICIAR/ BENEFICIARY MUNICIPIUL ARAD, MUNICIPIUL ORADEA, CONSILIUL JUDETEAN ARAD, CONSILIUL JUDETEAN BIHOR, CNAIR		FUNCTIA/ POSITION	NUME/ NAME	SEMNTURA/ SIGNATURE	TITLU PLANSA/DRAWING TITLE
		INVESTITIA/ INVESTMENT ACTUALIZAREA/COMPLETARE/REVIZUIRE (S.R. + P.A.C. + P.O.E. + P.T.E.) "DRUM EXPRES ARAD ORADEA" ACTUALIZATION/COMPLETION/REVISION (S.R. + P.A.C. + P.O.E. + P.T.E.) "EXPRESS ROAD ARAD ORADEA"		MASURAT/ MEASURED	ing. L. FITERO		PLAN DE SITUATIE/ SITUATIONAL PLAN
PROIECT CO-FINANAT DIN FONDU'L DE COEZIUNE, PRIN PROGRAMUL OPERATIONAL INFRASTRUCTURA MARE/ PROJECT CO-FINANCED FROM THE COHESION FUND THROUGH THE LARGE INFRASTRUCTURE OPERATIONAL PROGRAM		FAZA PROIECTARE/ DESIGN STAGE STUDIU DE FEZABILITATE/ FEASIBILITY STUDY.		FRELCURATI/ PROCESSED	G. RESTEA		IMOBILE AFECTATE DE CORIDORUL DE EXPROPRIERE UAT ORADEA - JUDETUL BIHOR/ PROPERTIES AFFECTED BY THE EXPROPRIATION CORRIDOR UAT ORADEA - BIHOR COUNTY
		VERIFICAT/ INTERNAL CHECKER	ing. I. JURCIU		Cod plansa/ Layout code 11/ 21 Oradea		
Contract/Contract: 1427401.07.2021 Proiect/Project no: 001/2021		Data/Date: 07/2023	Scara/Scale: 1:1000	* VEREDEL PUNCTE * 			

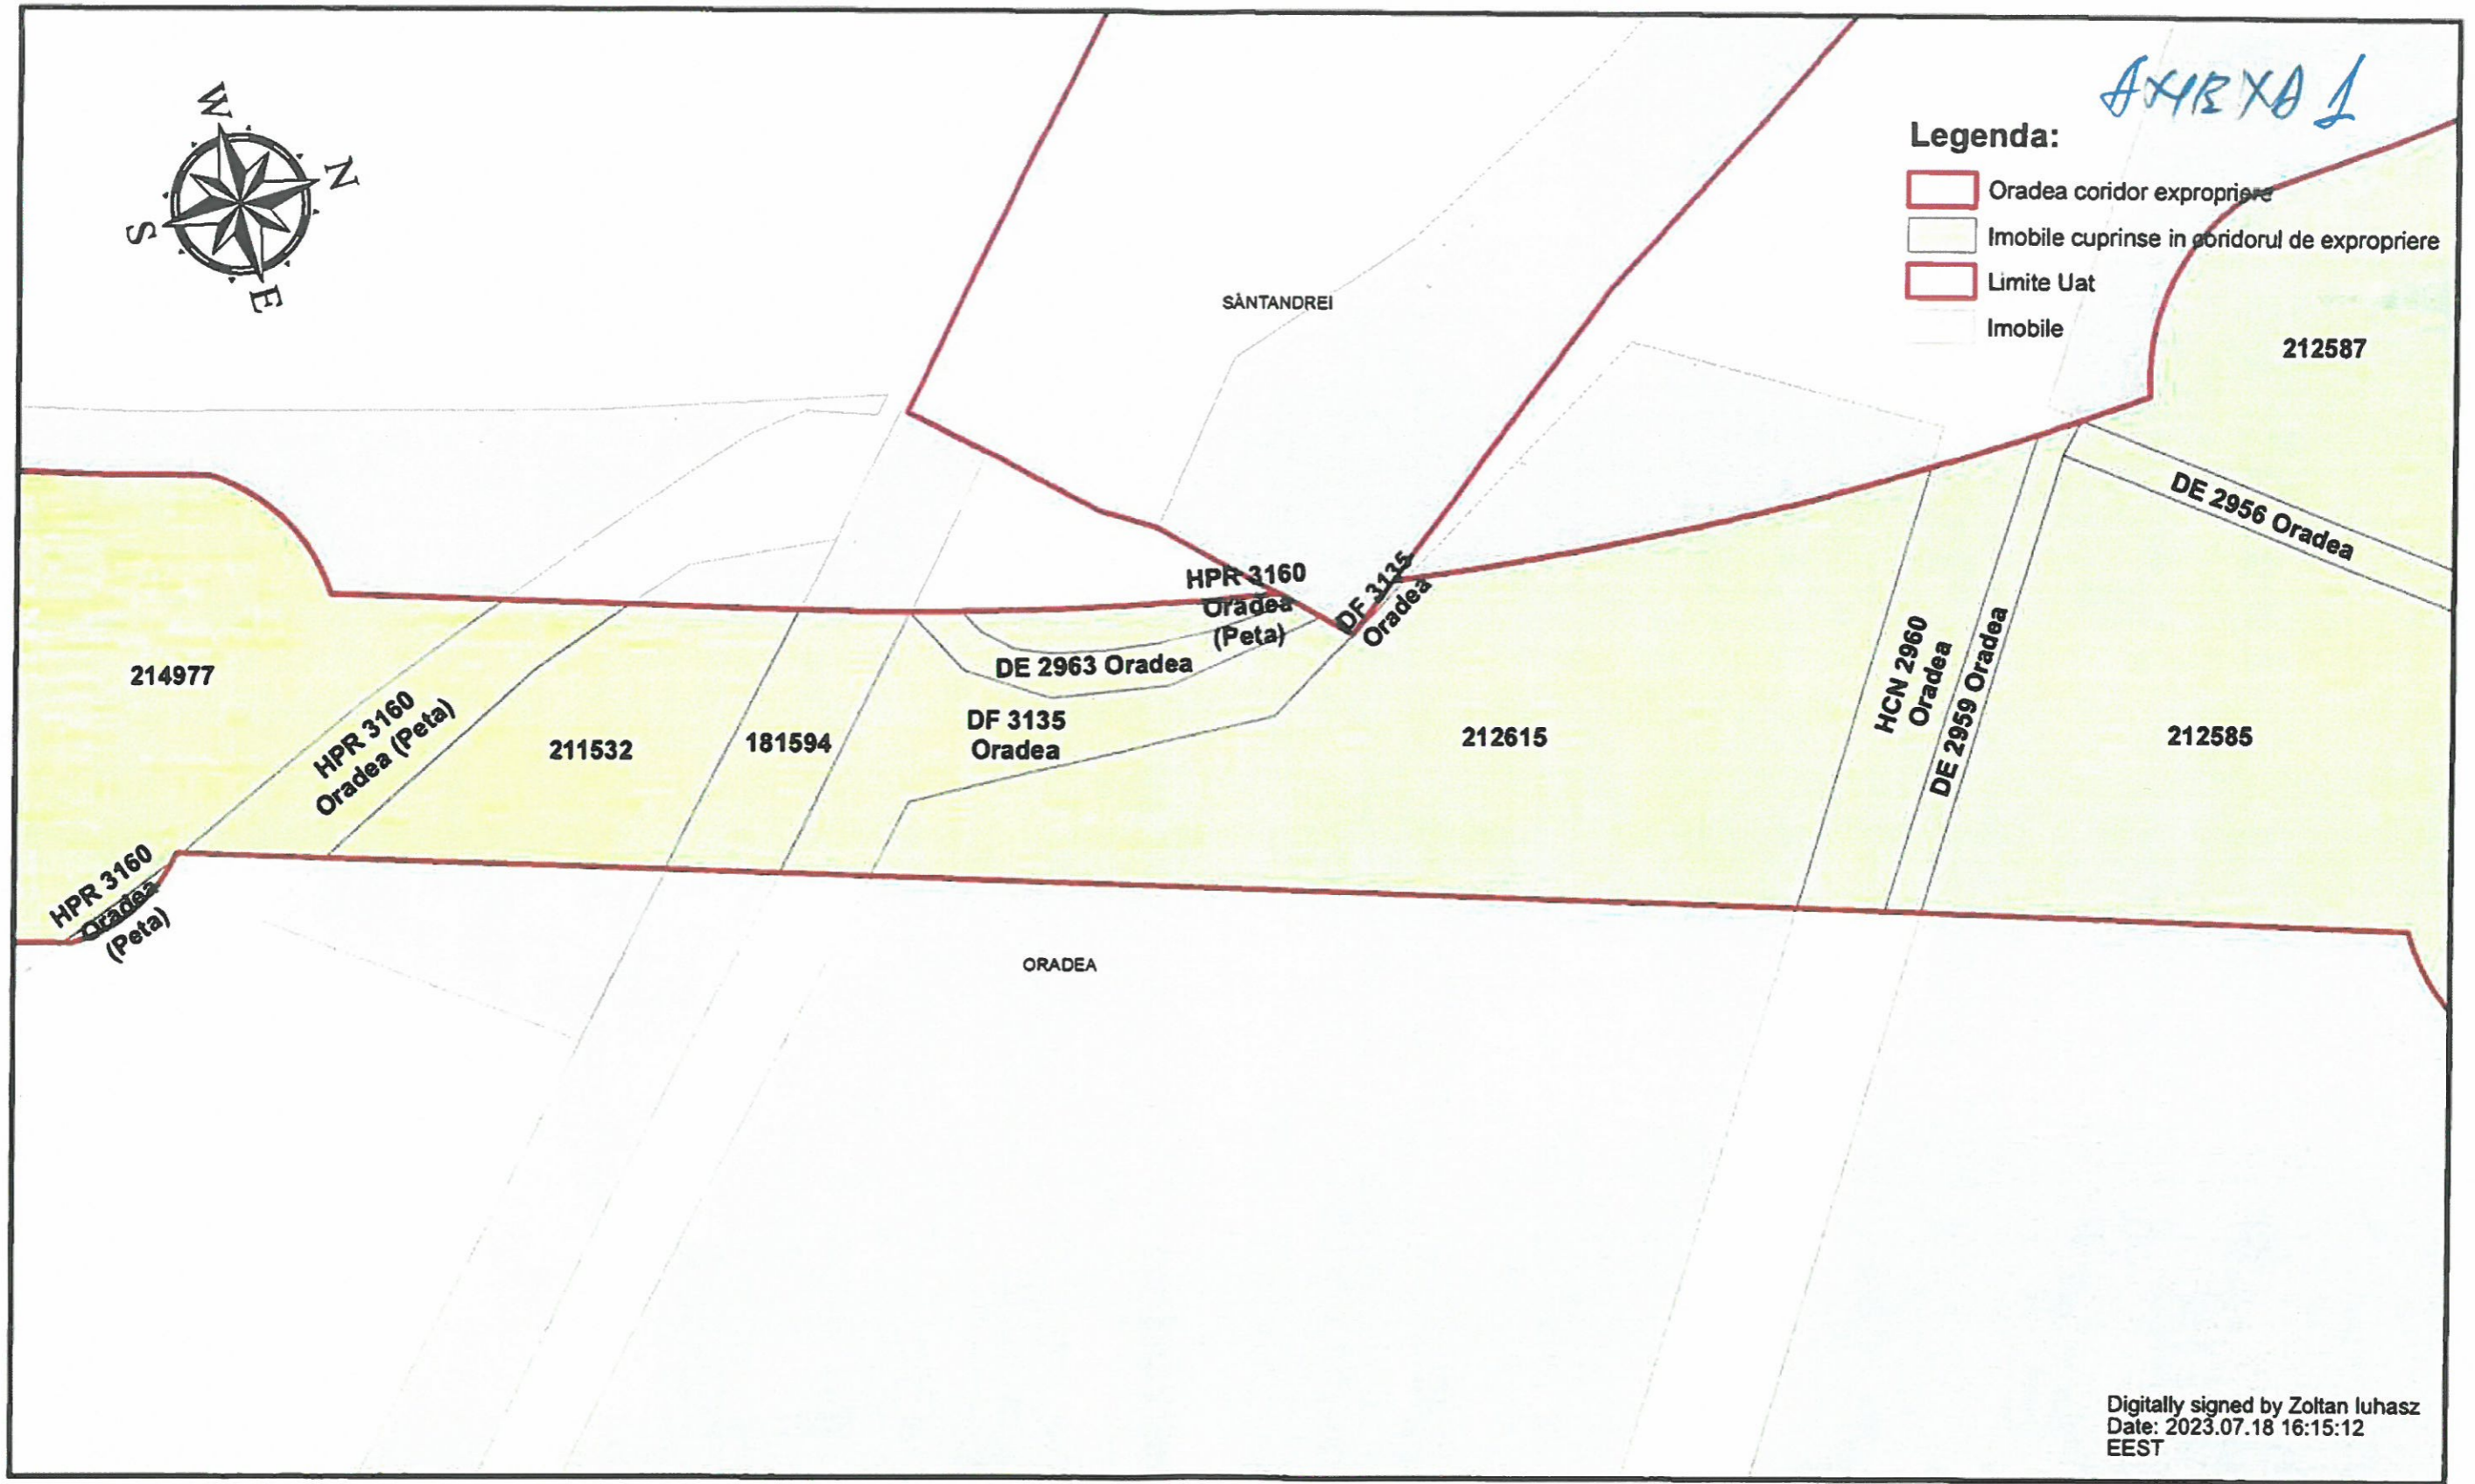

ANEXA 1

Legenda:

- Oradea coridor expropriere
- Imobile cuprinse in coridorul de expropriere
- Limite Uat
- Imobile

Digitally signed by Zoltan Iuhasz
Date: 2023.07.18 16:15:12
EEST




PROIECTAT/ DESIGNER S.C. CONSITRANS S.R.L.	BENEFICIAR/ BENEFICIARY MUNICIPIUL ARAD, MUNICIPIUL ORADEA, CONSILIUL JUDETEAN ARAD, CONSILIUL JUDETEAN BIHOR, CNAIR	FUNCTIA/ POSITION NAME	NUME/ NAME NAME	SEMNATURA/ SIGNATURE SIGNATURE	TITLU PLANSAI/ DRAWING TITLE PLAN DE SITUATIE/ SITUATIONAL PLAN IMOBILE AFECTATE DE CORIDORUL DE EXPROPRIERE UAT ORADEA - JUDETUL BIHOR/ PROPERTIES AFFECTED BY THE EXPROPRIATION CORRIDOR UAT ORADEA - BIHOR COUNTY
		MASURAT/ MEASURED: MEASURED	PRELUCRAT/ PROCESSED PROCESSED	VERIFICAT/ INTERNUL CHECKER CHECKER	
INVESTITIA/ INVESTMENT ACTUALIZAREA/ COMPLETARE/ REVIZUIRE (S.F. + P.A.C. + P.O.E. + P.T.E.) "DRUM EXPRES ARAD ORADEA" ACTUALIZATION COMPLETION REVISION (S.F. + P.A.C. + P.O.E. + P.T.E.) "EXPRESS ROAD ARAD ORADEA"		FAZA PROIECTAREI/ DESIGN STAGE: STUDIUL DE FEZABILITATE/ FEASIBILITY STUDY		ING. L. FITERO	ING. G. RESTEA
PROIECT CO-FINANATAT DIN FONDUL DE COEZIUNE, PRIN PROGRAMUL OPERATIONAL INFRASTRUCTURA MARE/ PROJECT CO-FINANCED FROM THE COHESION FUND THROUGH THE LARGE INFRASTRUCTURE OPERATIONAL PROGRAM		Contract/ Contract 1427401.07.2021	Data/ Date 07/2023	Scara/ Scale 1:1000	ING. V. JURCUT


ANEXA 1

Legenda:

- Oradea coridor expropriere
- Imobile cuprinse in coridorul de expropriere
- Limite Uat
- Imobile

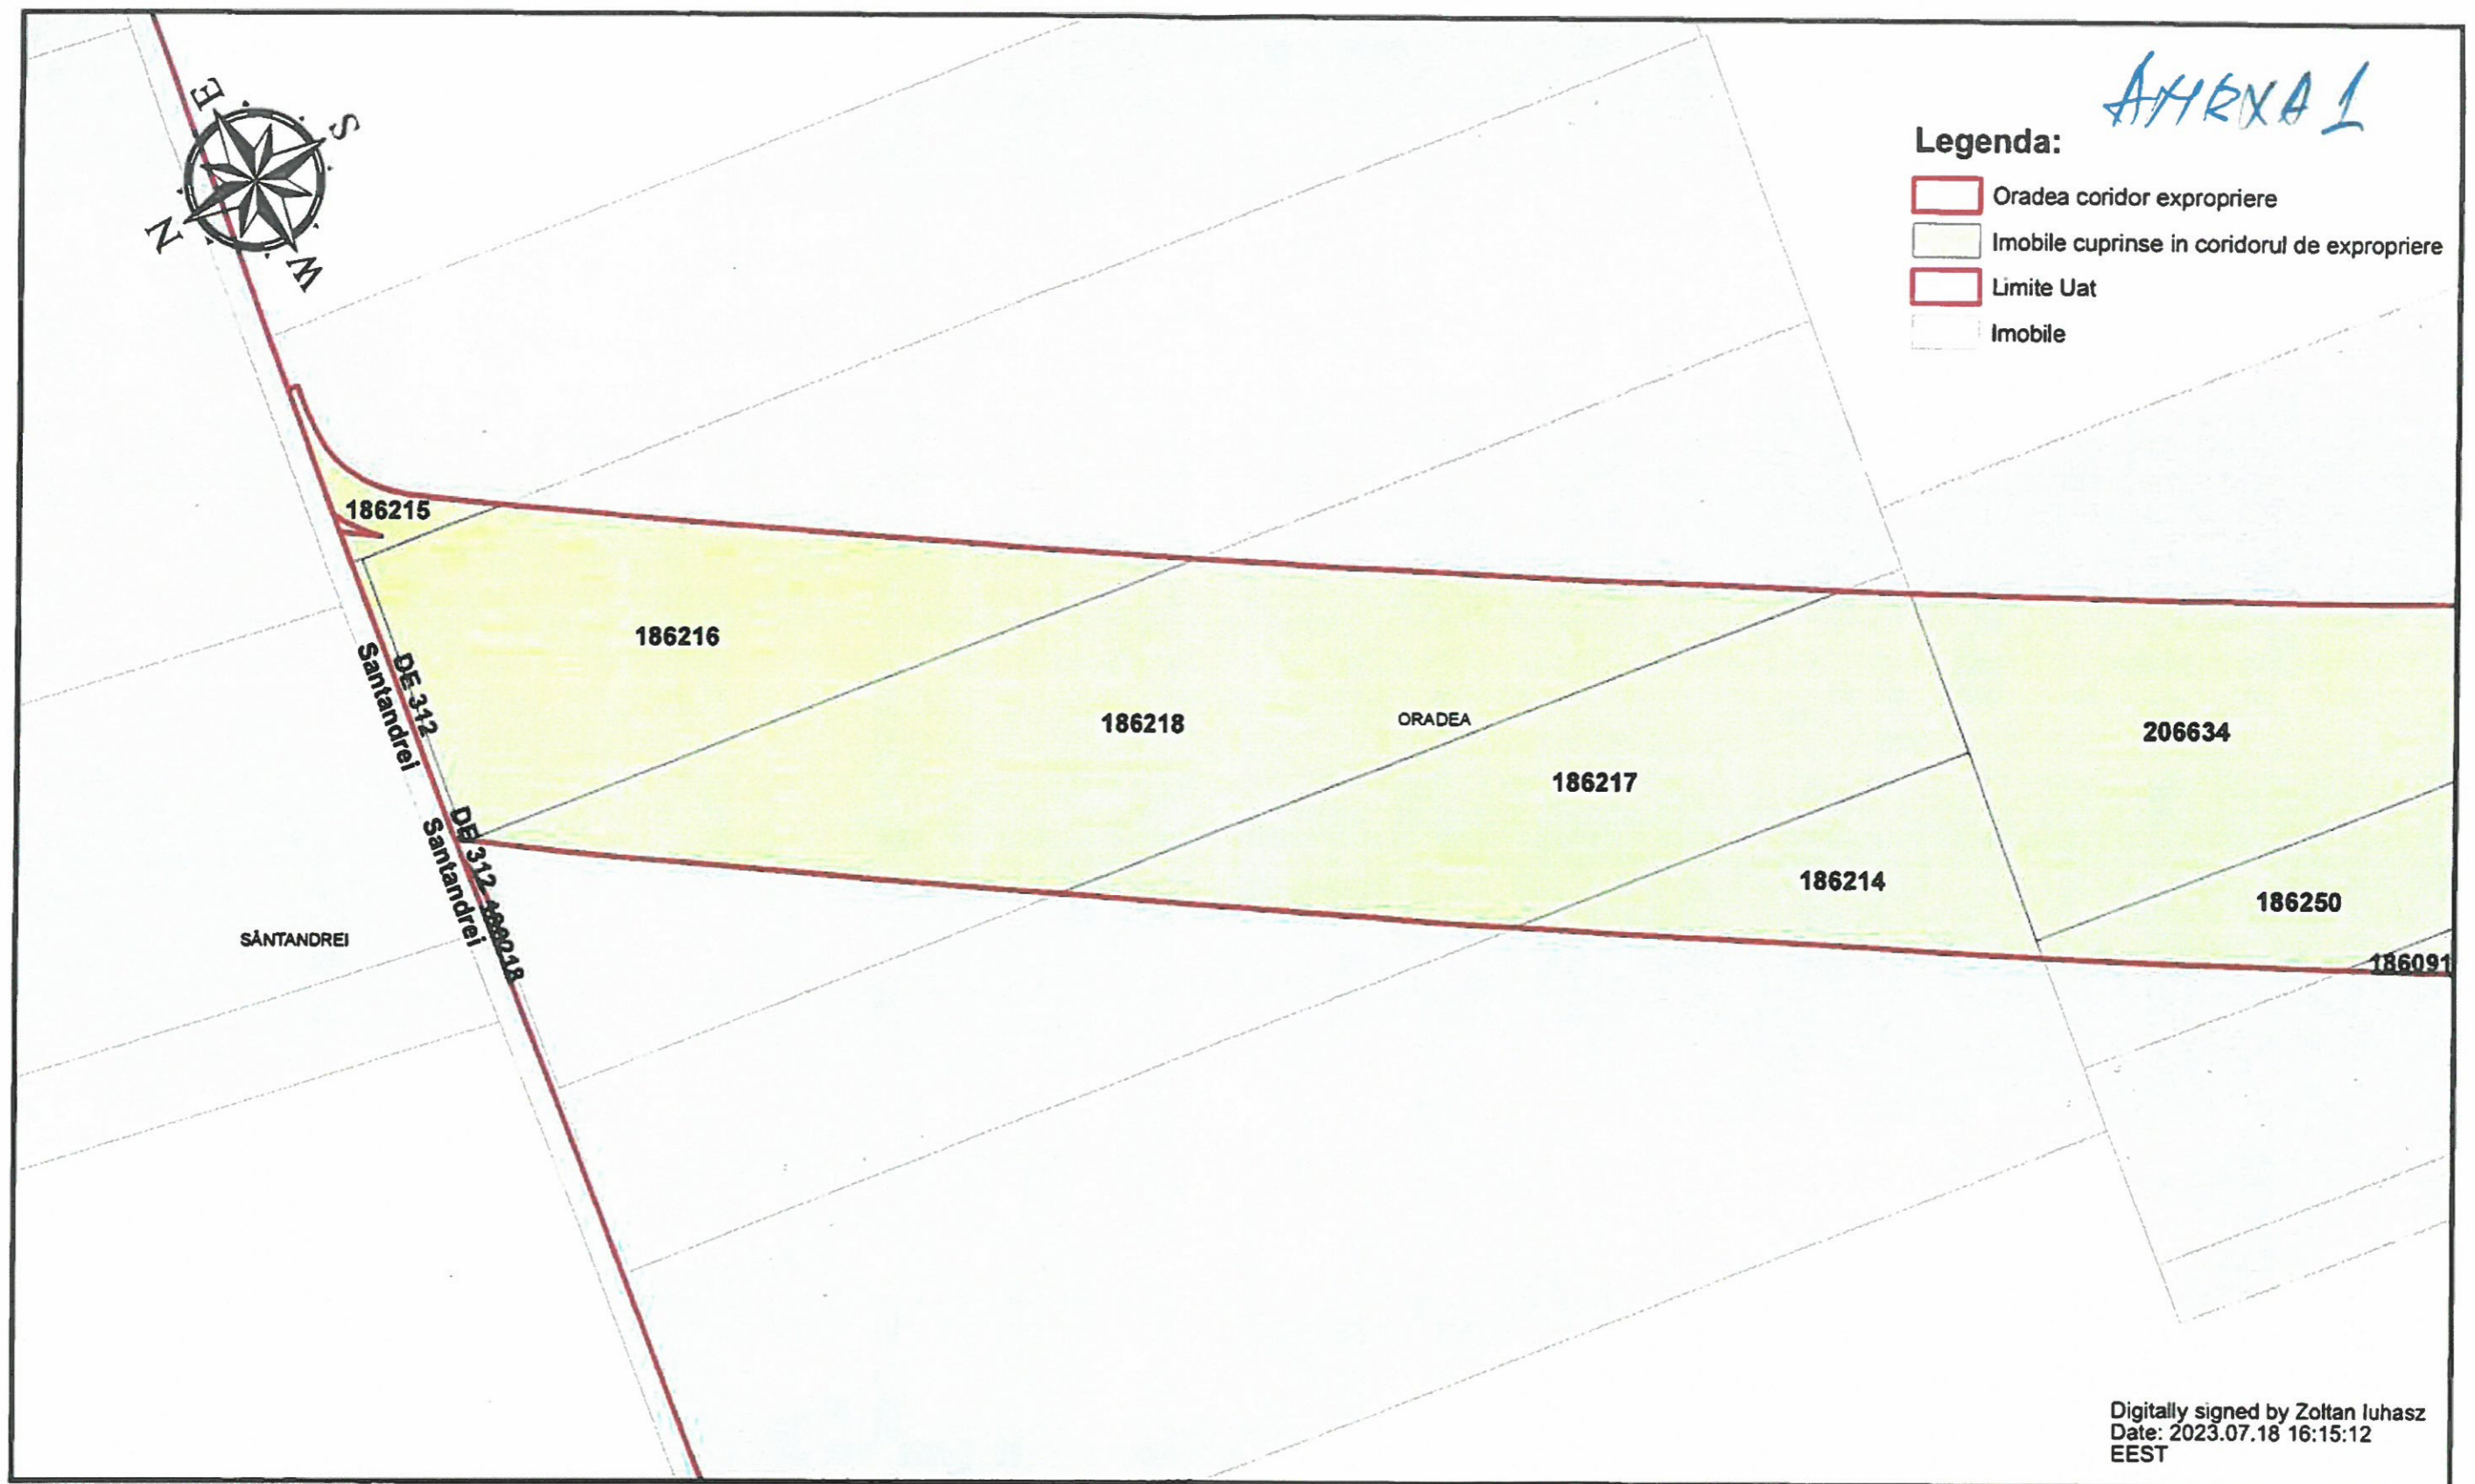

Digitally signed by Zoltan Iuhasz
Date: 2023.07.18 16:15:12
EEST

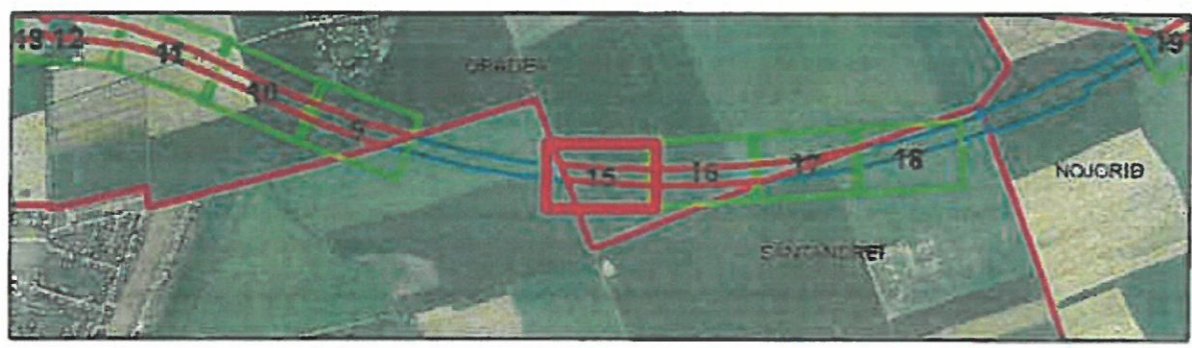


PROIECTANT/DESIGNER S.C. CONSITRANS S.R.L.		BENEFICIAR/BENEFICIARY MUNICIPIUL ARAD, MUNICIPIUL ORADEA, CONSILIUL JUDEȚEAN ARAD, CONSILIUL JUDEȚEAN BIHOR, CSAIR		PUNCTIA/ POSITION	NUME/ NAME	SEMNATURA/ SIGNATURE	TITLU PLANSĂ/DRAWING TITLE
PROIECT CO-FINANȚAT DIN FONDUL DE COEZIUNE, PRIN PROGRAMUL OPERATIONAL INFRASTRUCTURĂ MARE/ PROJECT CO-FINANCED FROM THE COHESION FUND, THROUGH THE LARGE INFRASTRUCTURE OPERATIONAL PROGRAM		INVESTITIA/ INVESTMENT ACTUALIZARE/COMPLETARE/REVIZUIRE (S.E. + P.A.C. + P.O.E. + P.T.E.) DRUM EXPRES ARAD ORADEA* ACUMULIZARE/COMPLETARE/REVIZUIRE (S.E. + P.A.C. + P.O.E. + P.T.E.) DRUM EXPRES ARAD ORADEA*		MASURAT/ MEASURED	Ing. L. FITERO		PLAN DE SITUATIE/ SITUATIONAL PLAN
FAZA PROIECTAREI/ DESIGN STAGE STUDIUL DE FEZABILITATE/ FEASIBILITY STUDY		PRELUCRAT/ PROCESSED	G. REȘTEA	VERIFICAT/ INTERNAL CHECKER	Ing. V. JURCUT		IMOBILE AFECTATE DE CORIDORUL DE EXPROPRIERE UAT ORADEA - JUDEȚUL BIHOR/ PROPERTIES AFFECTED BY THE EXPROPRIATION CORRIDOR UAT ORADEA - BIHOR COUNTY
Contract/Contract 14274/01/07.2021	Data/Date 07/2023	Scara/Scale 1:1000					Cod plansă/Layout code 15/ 21 Oradea

J. B. X. A. I.




Legenda:

- Oradea coridor expropriere
- Imobile cuprinse in coridorul de expropriere
- Limite Uat
- Imobile

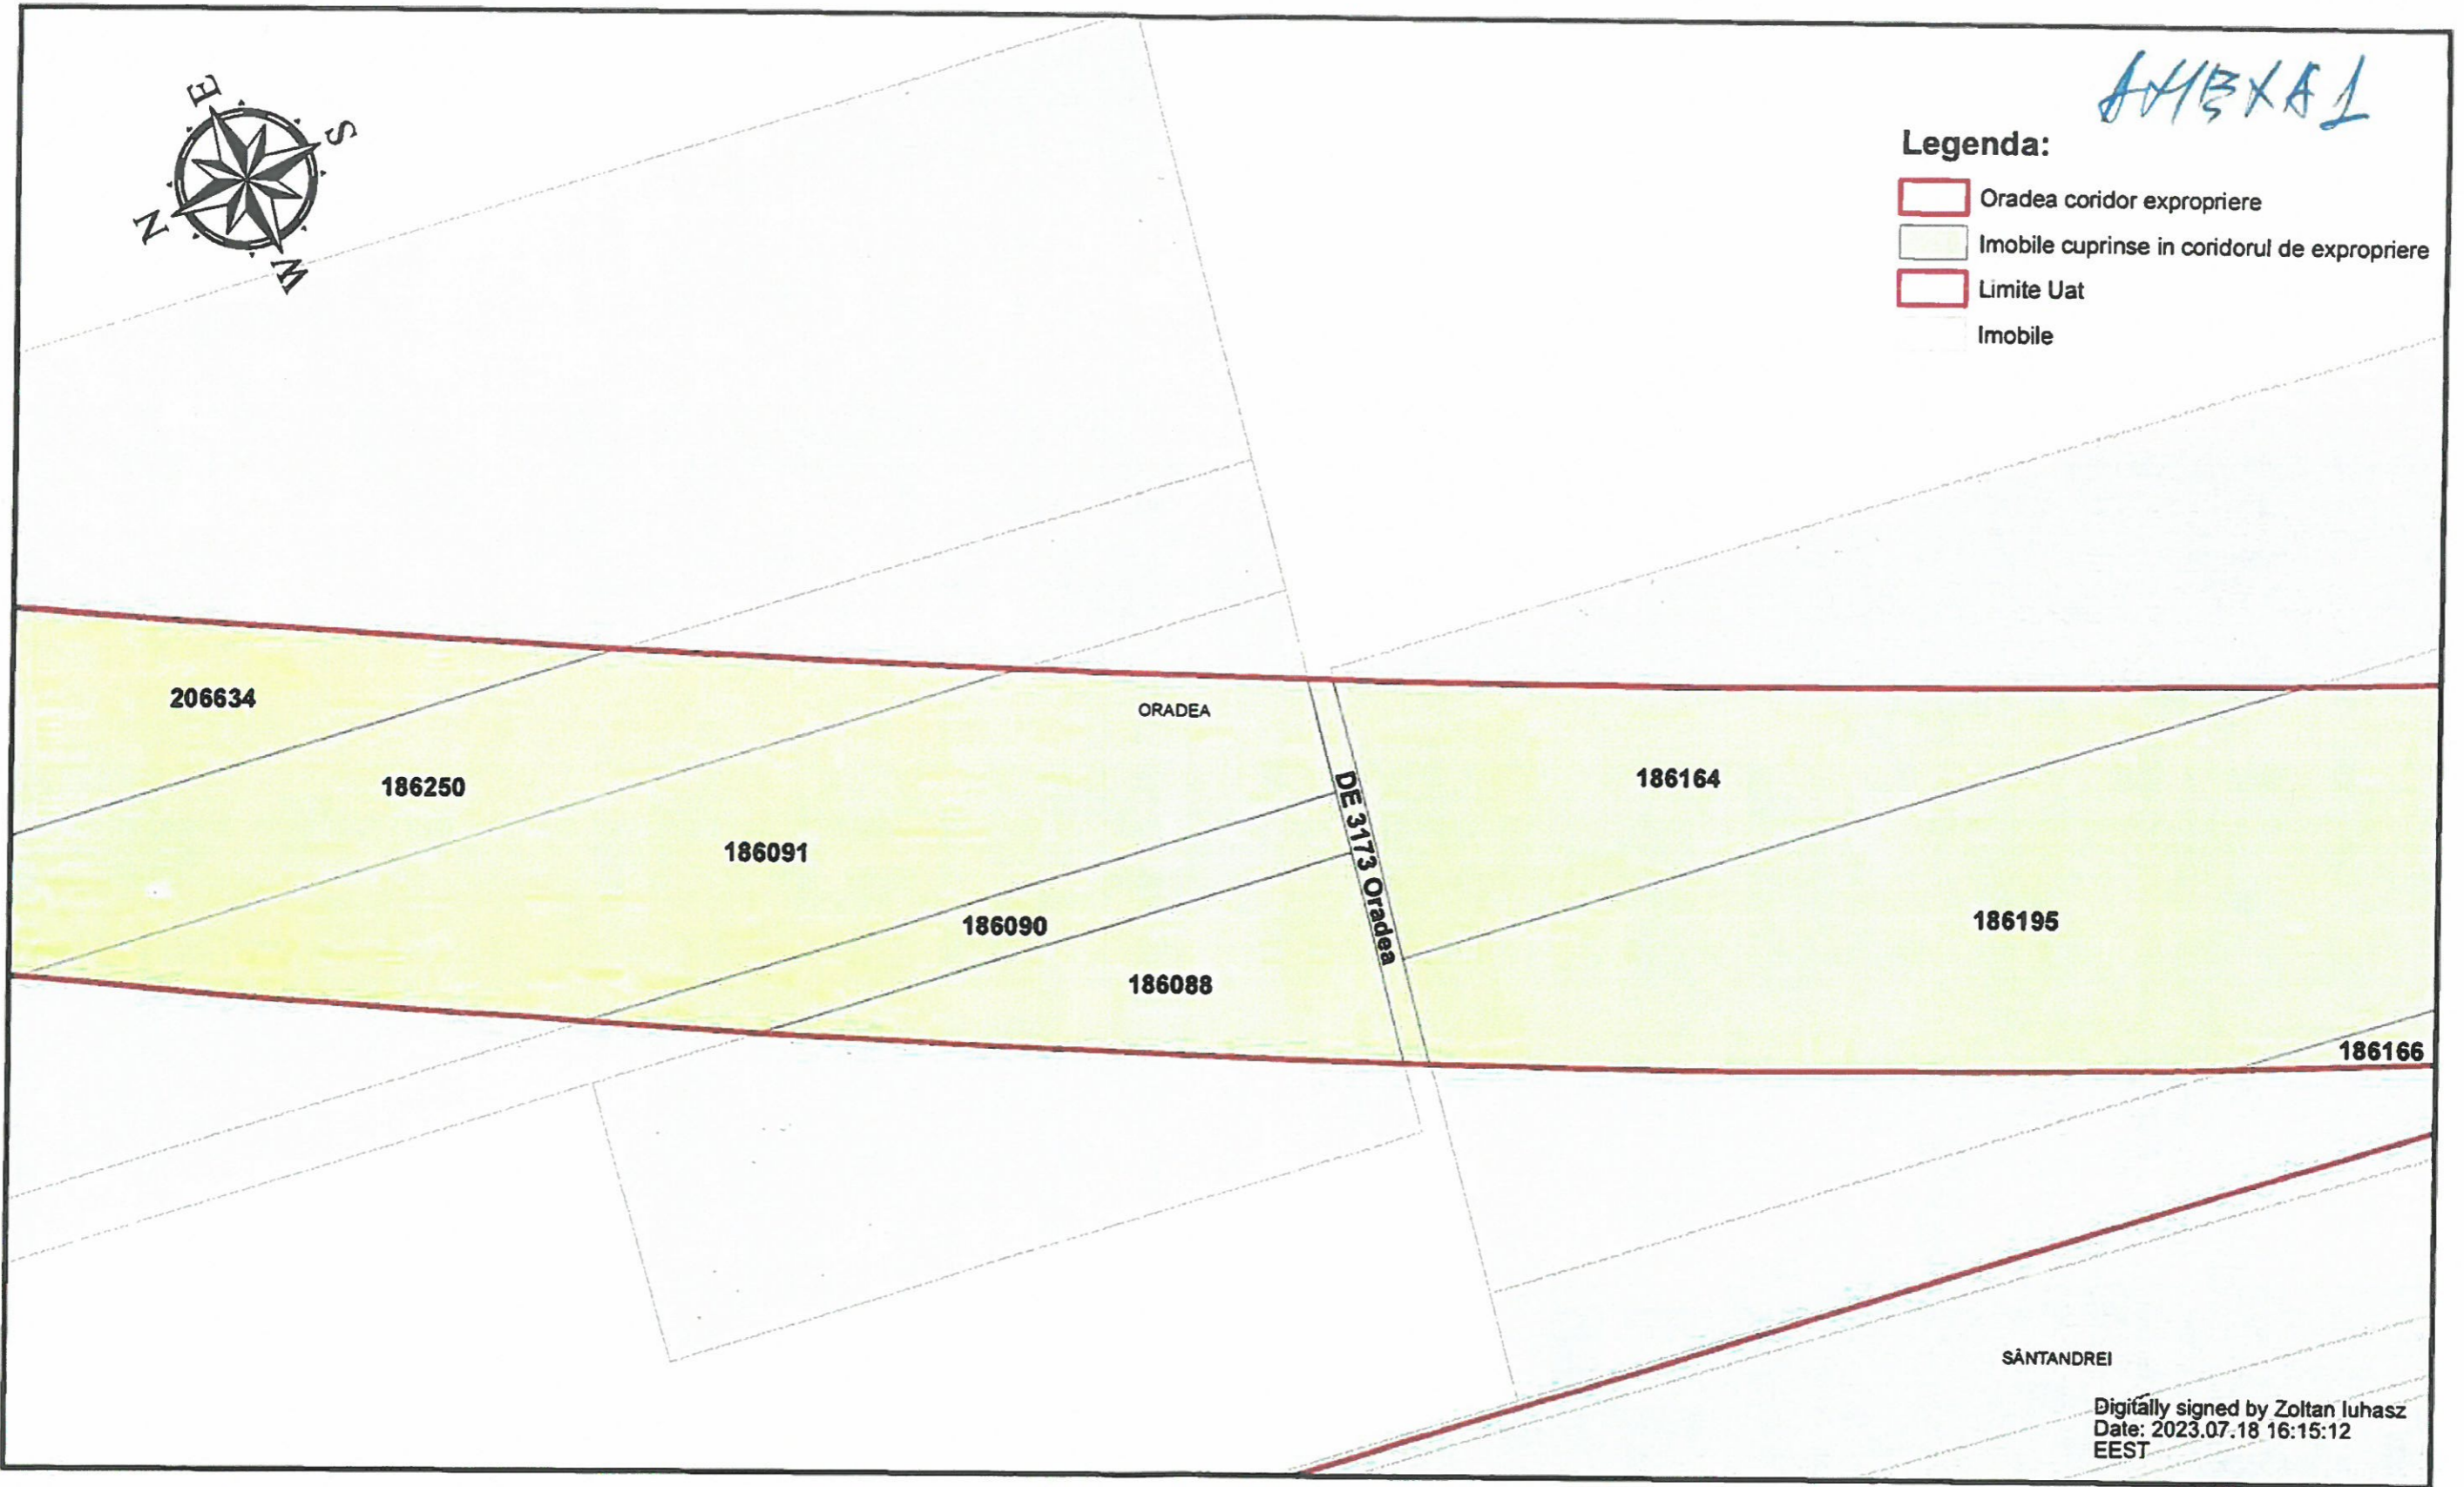

Digitally signed by Zoltan Iuhasz
Date: 2023.07.18 16:15:12
EEST

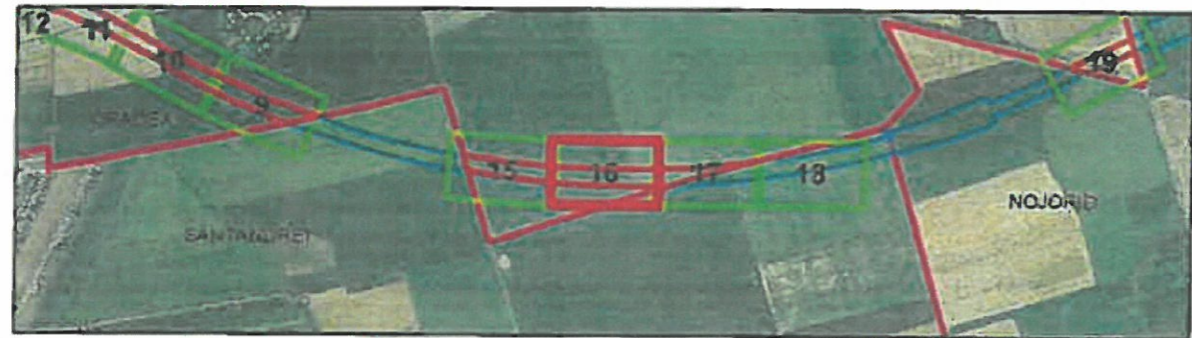


PROIECTATI/DESIGNER S.C. CONSITRANS S.R.L.		BENEFICIAR/ BENEFICIARY MUNICIPIUL ARAD, MUNICIPIUL ORADEA, CONSILIUL JUDETEAN ARAD, CONSILIUL JUDETEAN BIHOR, CNAIR	FUNCTIA/ POSITION MANURAT/ MEASURED:	NUME/ NAME ing. L. FITERO	SEMNATURA/ SIGNATURE	TITLU PLANSA/DRAWING TITLE PLAN DE SITUATIE/ SITUATIONAL PLAN IMOBILE AFECTATE DE CORIDORUL DE EXPROPRIERE UAT ORADEA - JUDETUL BIHOR/ PROPERTIES AFFECTED BY THE EXPROPRIATION CORRIDOR UAT ORADEA - BIHOR COUNTY
		INVESTITIA/ INVESTMENT ACTUALIZAREA/COMPLETARE/REVIZUIRE (S.F. + P.A.C. + P.O.E. + P.T.E.) DRUMI EXPRES ARAD ORADEA* ACTUALIZATION/COMPLETION/REVISION (S.F. + P.A.C. + P.O.E. + P.T.E.) EXPRESS ROAD ARAD ORADEA*	PRELUCRATI/ PROCESSED G RESTEA	VERIFICATI/ INTERNAL CHECKER ing. V JURCUT	Cod plansa/ Layout code 16/ 21 Oradea	
	FAZA PROIECTARE/ DESIGN STAGE STUDIU DE FEZABILITATE/ FEASIBILITY STUDY	Contract/Contract 1427401.07.2021 Project/Project no 001/2021	Data/Date 07/2023	Scara/Scale 1:1000	* VERIFICAȚIA JURCUT * VERIFICATION JURCUT *	


ANEXA 1

Legenda:

- Oradea coridor expropriere
- Imobile cuprinse in coridorul de expropriere
- Limite Uat
- Imobile

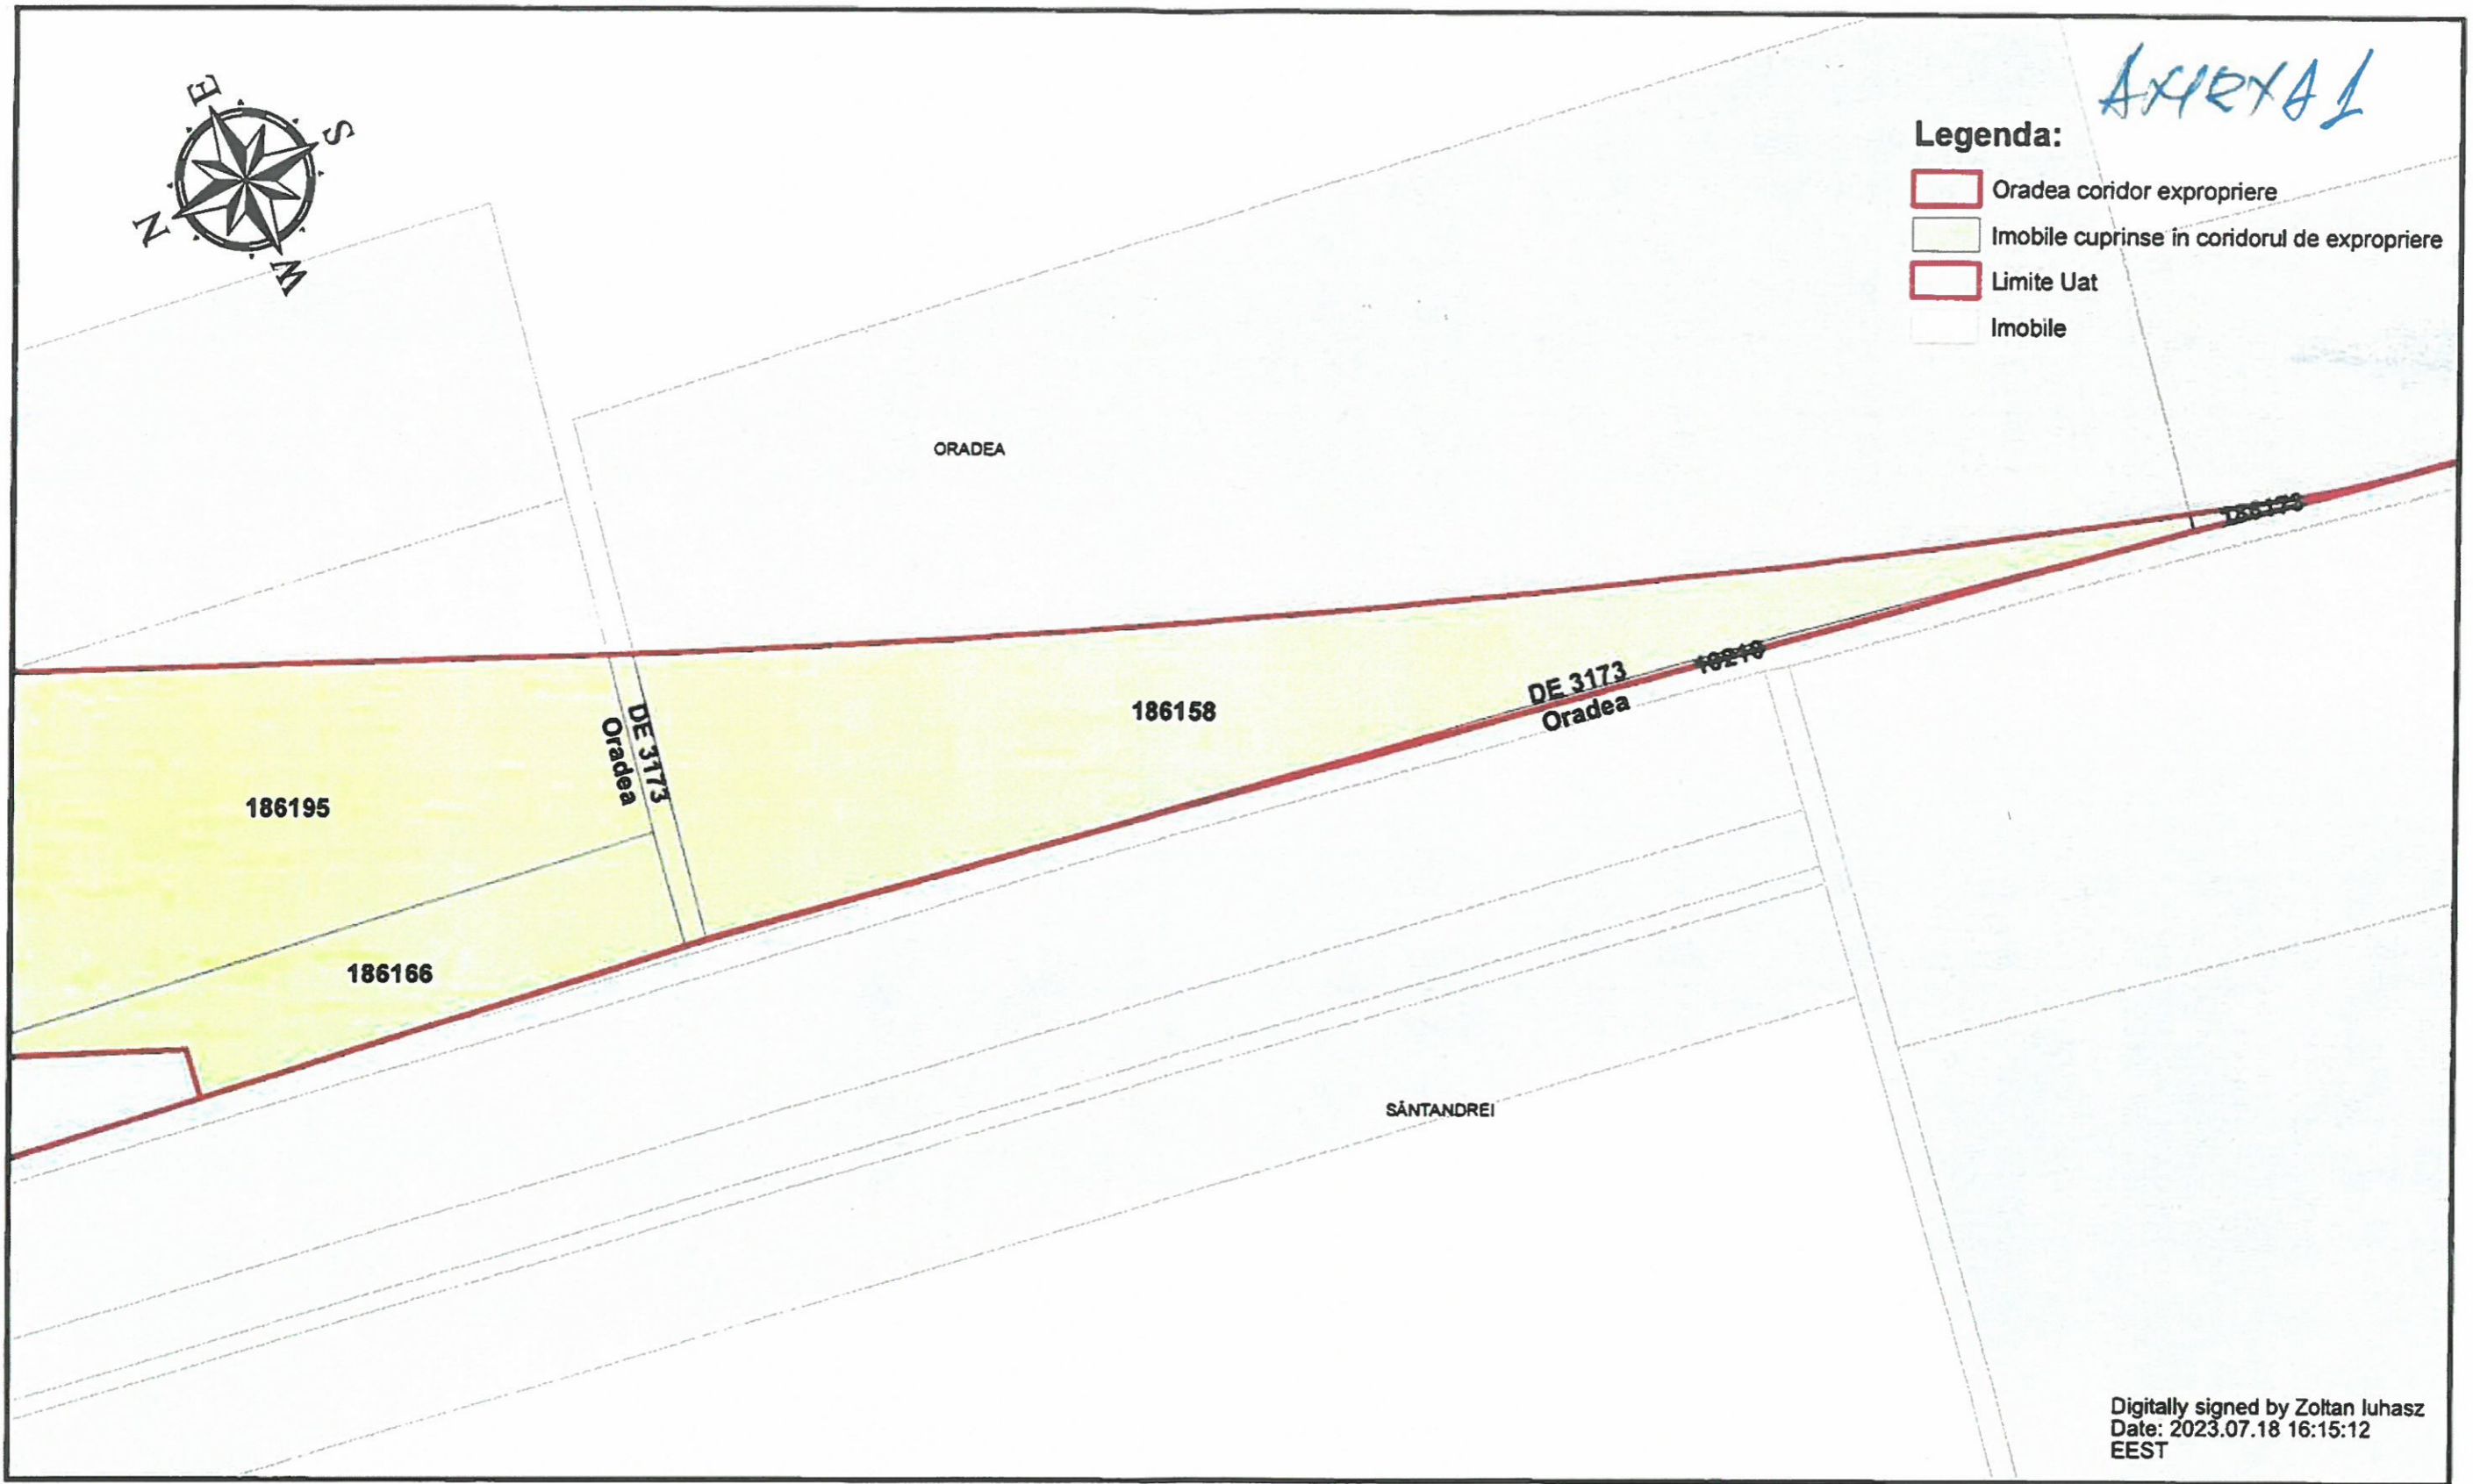


Digitally signed by Zoltan Iuhasz
Date: 2023.07.18 16:15:12
EEST

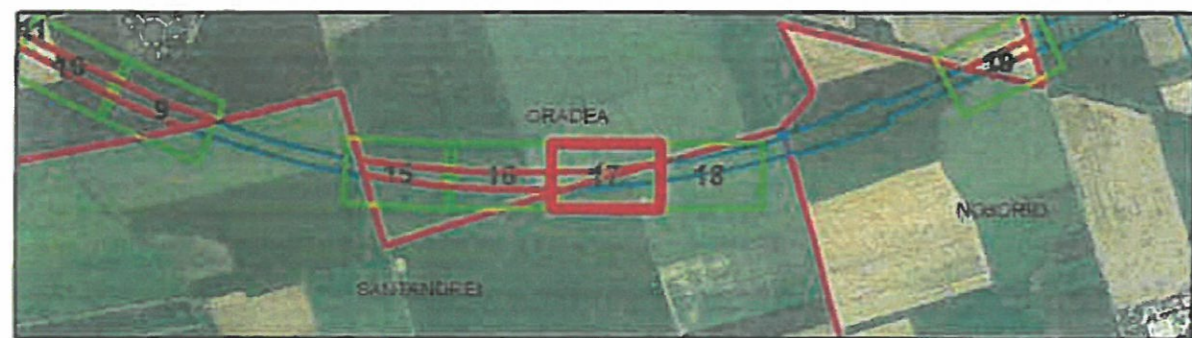

PROIECTATI/ DESIGNER: S.C. CONSITRANS S.R.L.	BENEFICIAR/ BENEFICIARY: MUNICIPIUL ARAD, MUNICIPIUL ORADEA, CONSILIUL J. DE TEAN ARAD, CONSILIUL J. DE TEAN BIHOR, CNAIR	FUNCTIA/ POSITION: MASURAT/ MEASURED:	NUME/ NAME: ing. L. FITERO	SEMNATURA/ SIGNATURE	TITLU PLANSI/ DRAWING TITLE: PLAN DE SITUATIE/ SITUATIONAL PLAN
		INVESTITIA/ INVESTMENT: ACTUALIZAREA/ COMPLETARE/ REVIZUIRE (S.F. + P.A.C. + P.O.E. + P.T.E.) "DRUM EXPRES ARAD ORADEA" ACTUALIZATIUN/ COMPLETION/ REVISION (S.F. + P.A.C. + P.O.E. + P.T.E.) "EXPRESS ROAD ARAD ORADEA"	PRELUCRAT/ PROCESSED: G. RESTEA		
PROIECT CO-FINANATAT DIN FONDUL DE COEZIUNE, PRIN PROGRAMUL OPERATIONAL INFRASTRUCTURA MARE/ PROJECT CO-FINANCED FROM THE COHESION FUND, THROUGH THE LARGE INFRASTRUCTURE OPERATIONAL PROGRAM	FAZA PROIECTAREI/ DESIGN STAGE: STUDIUL DE FIZIBILITATE/ FEASIBILITY STUDY	Contract/ Contract: 14274/01.07.2021 Proiect/ Project no: 001/2021	Data/ Date: 07/2023 Scara/ Scale: 1:1000	* VERIFICA JURCUT * DATA: 2023.07.18 NR. 1/2023	Cod plansi/ Layout code: 17/ 21 Oradea




Digitally signed by Zoltan Iuhasz
Date: 2023.07.18 16:15:12
EEST

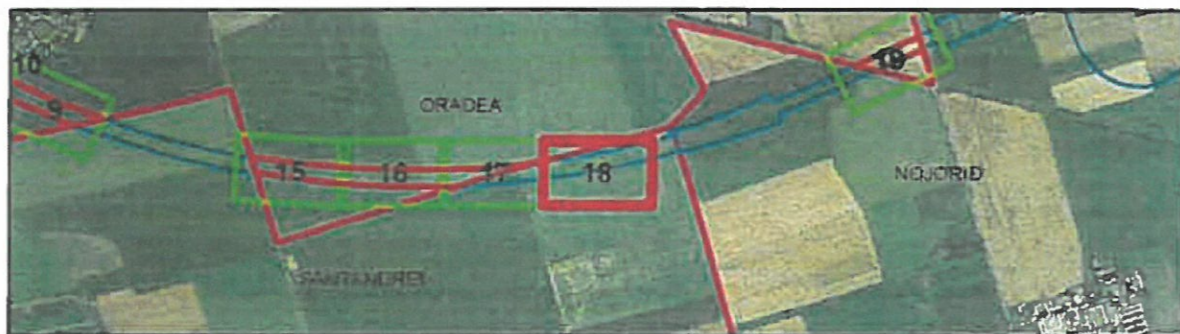


PROIECTATI/DESIGNER S.C. CONSITRANS S.R.L.		BENEFICIAR/ BENEFICIARY MUNICIPIUL ARAD, MUNICIPIUL ORADEA, CONSILIUL JUDETEAN ARAD, CONSILIUL JUDETEAN BIHOR, CNAIR	PUNCTIA/ POSITION MASURAT/ MEASURED PRELUCRAT/ PROCESSED	NUMR/ NAME ing. L. FITERO G. RESTEA	SEMNATURA/ SIGNATURE 	TITLU PLANSI/ DRAWING TITLE PLAN DE SITUATIE/ SITUATIONAL PLAN
		INVESTITIA/ INVESTMENT ACTUALIZARE/COMPLETARE/REVIZUIRE (S.F. + P.A.C. + P.O.E. + P.T.E.) "DRUM EXPRES ARAD ORADEA" ACTUALIZATION/COMPLETION/REVISION (S.F. + P.A.C. + P.O.E. + P.T.E.) "EXPRESS ROAD ARAD ORADEA"	VERIFICAT/ INTERNAL CHECKER ing. V. JURCIU	IMOBILE AFECTATE DE CORIDORUL DE EXPROPRIERE UAT ORADEA - JUDETUL BIHOR/ PROPERTIES AFFECTED BY THE EXPROPRIATION CORRIDOR UAT ORADEA - BIHOR COUNTY		
FAZA PROIECTAREI/ DESIGN STAGE: STUDIUL DE FEZABILITATE/ FEASIBILITY STUDY	Contract/Contract: 14374/01.07.2021 Data/Date: 07/2023 Scara/Scale: 1:1000	Cod plansi/ Layout code 18/ 21 Oradea				

ANEXA 1

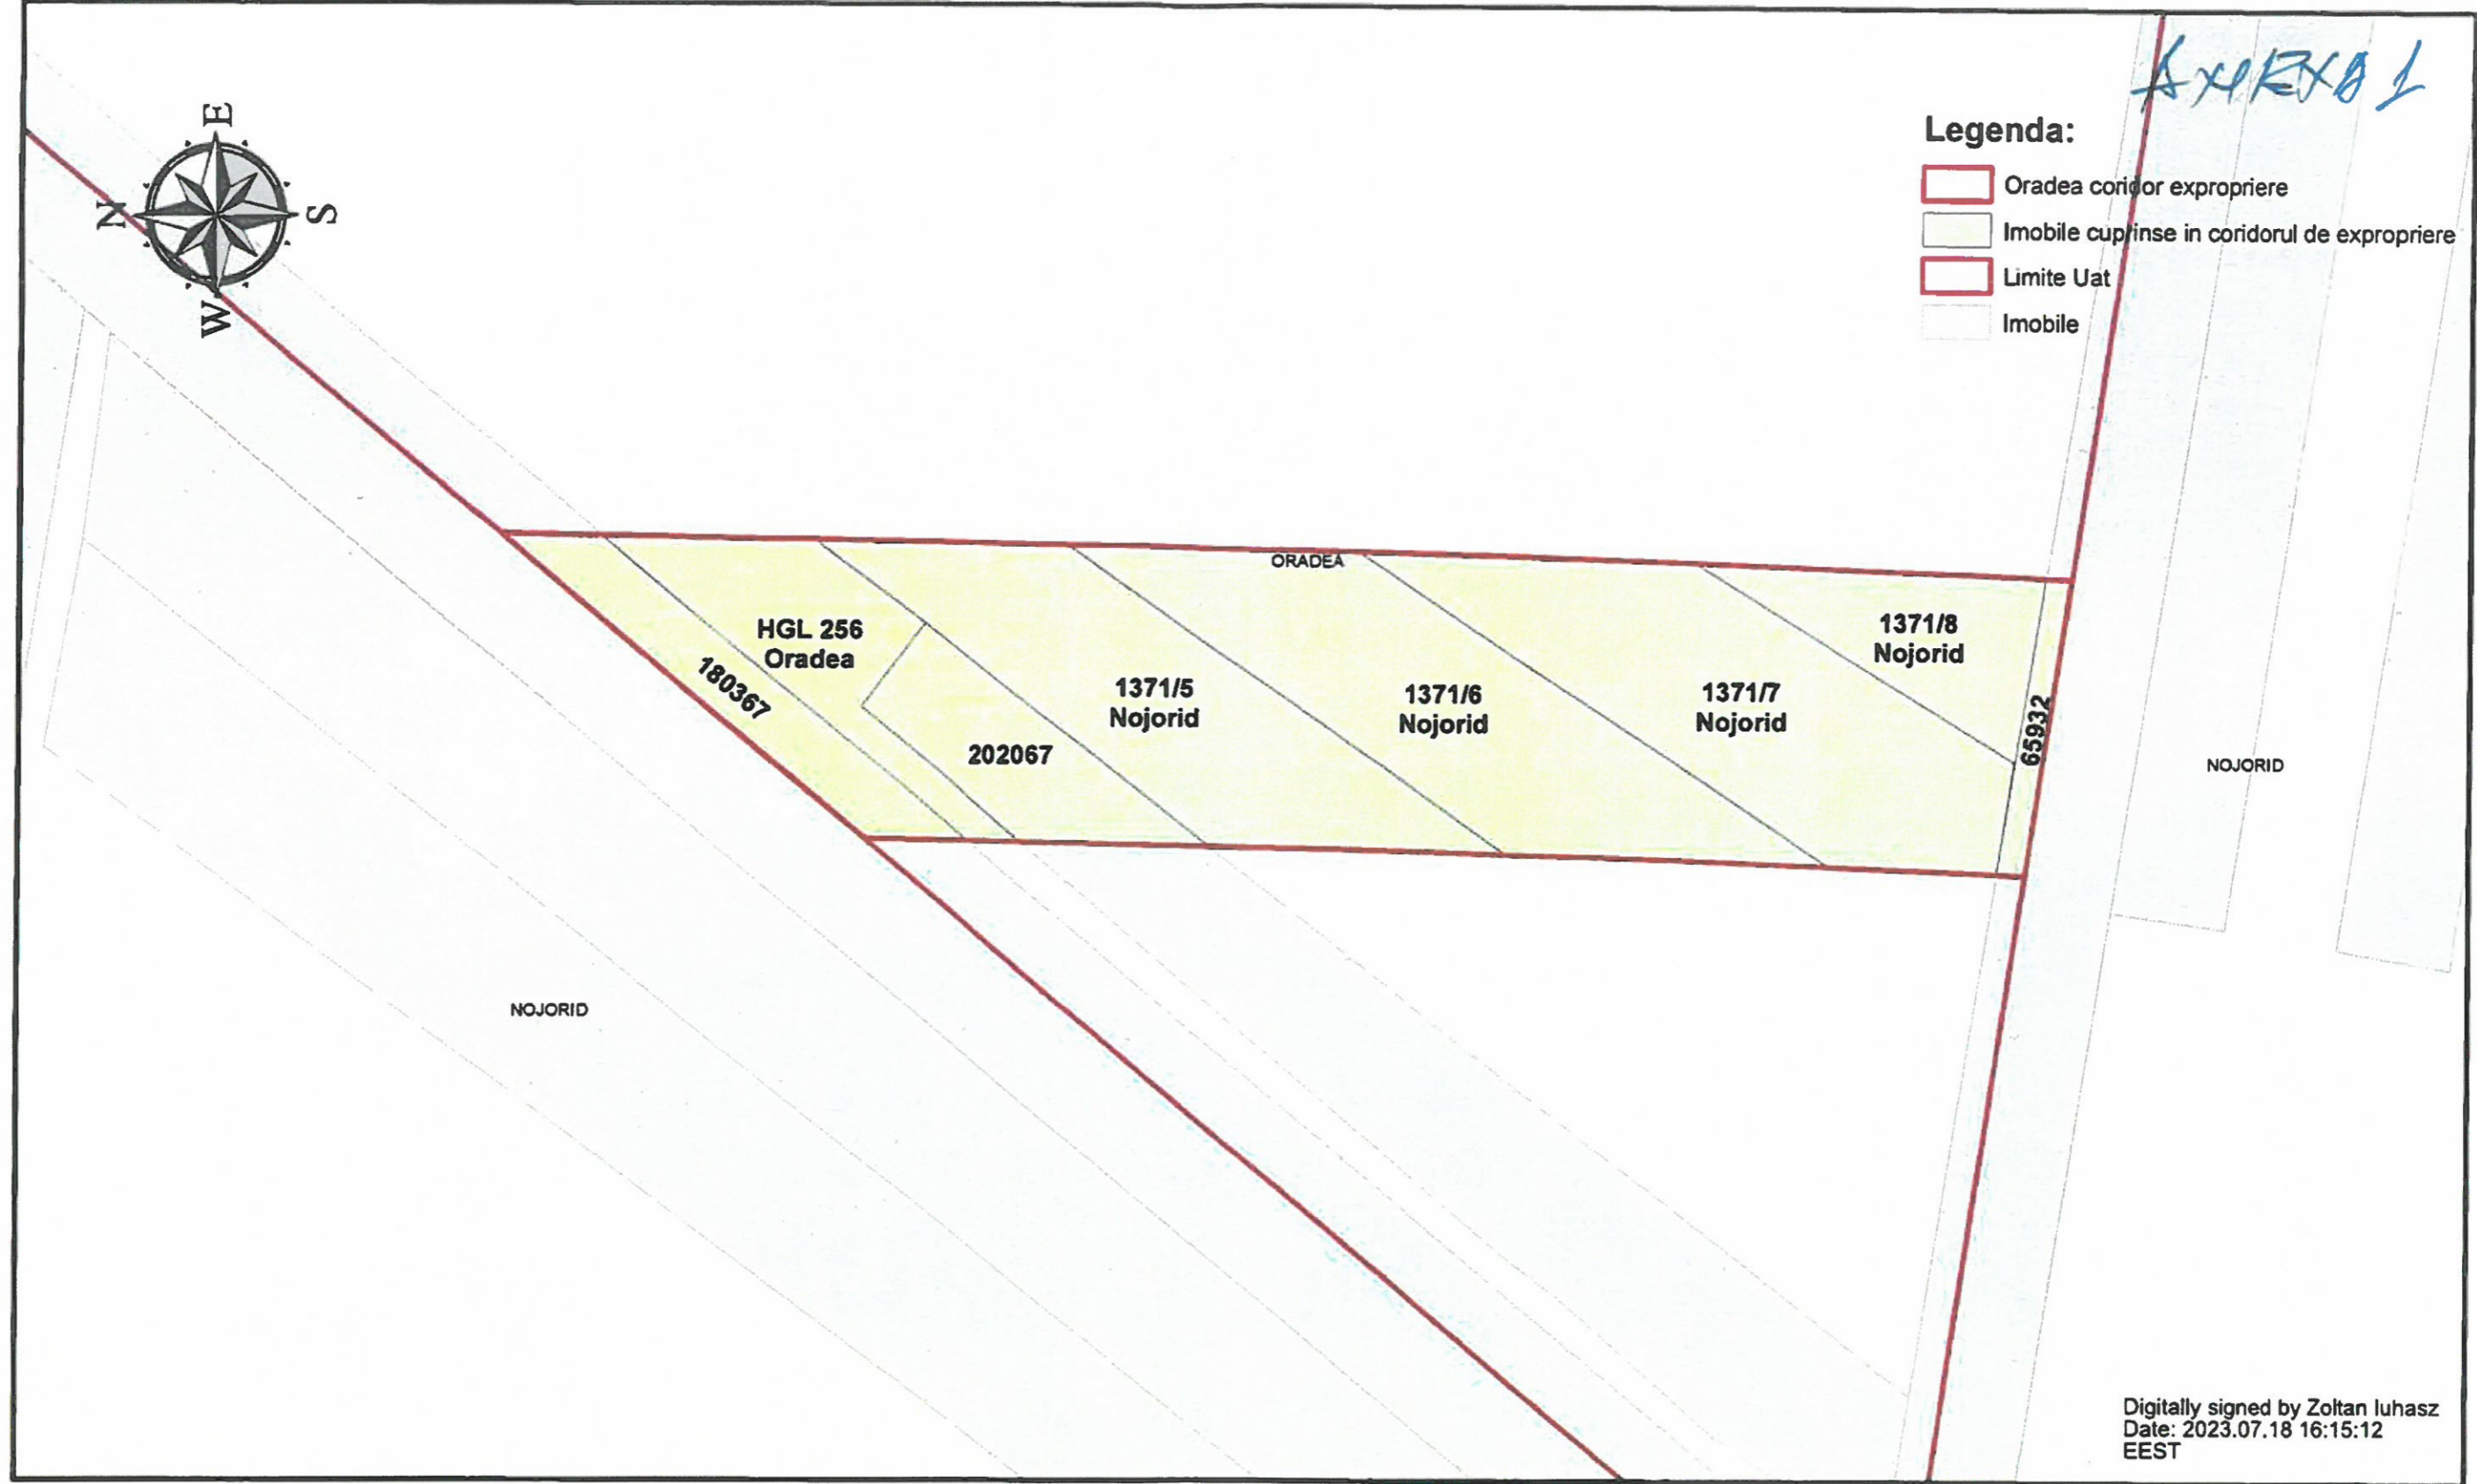

- Legenda:**
- Oradea coridor expropriere
 - Imobile cuprinse in coridorul de expropriere
 - Limite Uat
 - Imobile

Digitally signed by Zoltan Iuhasz
Date: 2023.07.18 16:15:12
EEST

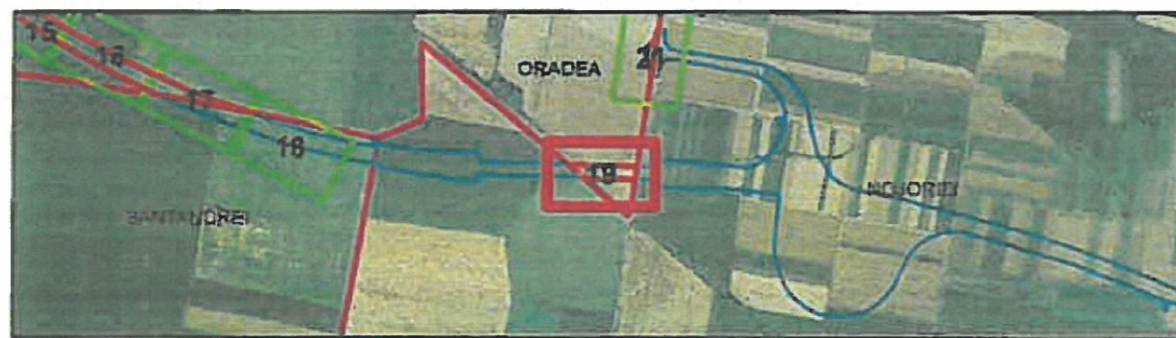


PROIECTANT/DESIGNER S.C. CONSITRANS S.R.L.	BENEFICIAR/BENEFICIARY MUNICIPIUL ARAD, MUNICIPIUL ORADEA, CONSILIUL JI DE TEAN ARAD, CONSILIUL JI DE TEAN BIHOR, CNAIR	FUNCTIA/ POSITION MARE/ RAZ/ MEAS/ RED PRELU CRATI/ PROCESSED	NUME/ NAME ing. L. FITERO	SEMNATURA/ SIGNATURE	TITLU PLANSA/DRAWING TITLE
					PLAN DE SITUATIE/ SITUATIONAL PLAN
PROIECT CO-FINANATAT DIN FONDUL DE COEZIUNE, PRIN PROGRAMUL L. OPERATIONAL INFRASTRUCTURA MARE/ PROJECT CO-FINANCED FROM THE COHESION FUND, THROUGH THE LARGE INFRASTRUCTURE OPERATIONAL PROGRAM	INVESTITIA/ INVESTMENT ACTUALIZAREA/COMPLTARE/REVIZUIRE (SF + PAC + P.O.E + P.T.E.) "DRUM EXPRES ARAD ORADEA" / ACTUALIZATION/COMPLETION/REVISIUN (SF + PAC + P.O.E + P.T.E.) "EXPRESS ROAD ARAD ORADEA"	PRELU CRATI/ PROCESSED G RESTEA	VERIFICAT/ INTERNAL CHECKER ing. V. JURCUT	SEMNATURA/ SIGNATURE	IMOBILE AFECTATE DE CORIDORUL DE EXPROPRIERE UAT ORADEA - JUDETUL BIHOR/ PROPERTIES AFFECTED BY THE EXPROPRIATION CORRIDOR UAT ORADEA - BIHOR COUNTY
					FAZA PROIECTARE/ DESIGN STAGE: STUDIUL DE FEZABILITATE/ FEASIBILITY STUDY
Contract/Contract 14274/01.07.2021 Proiect/Project no 001/2021	Data/Date 07/2023	Scara/Scale 1:1000	VERIFICAT/ INTERNAL CHECKER ing. V. JURCUT	SEMNATURA/ SIGNATURE	



AKRKA J

Legenda:

- Oradea coridor expropriere
- Imobile cuprinse in coridorul de expropriere
- Limite Uat
- Imobile

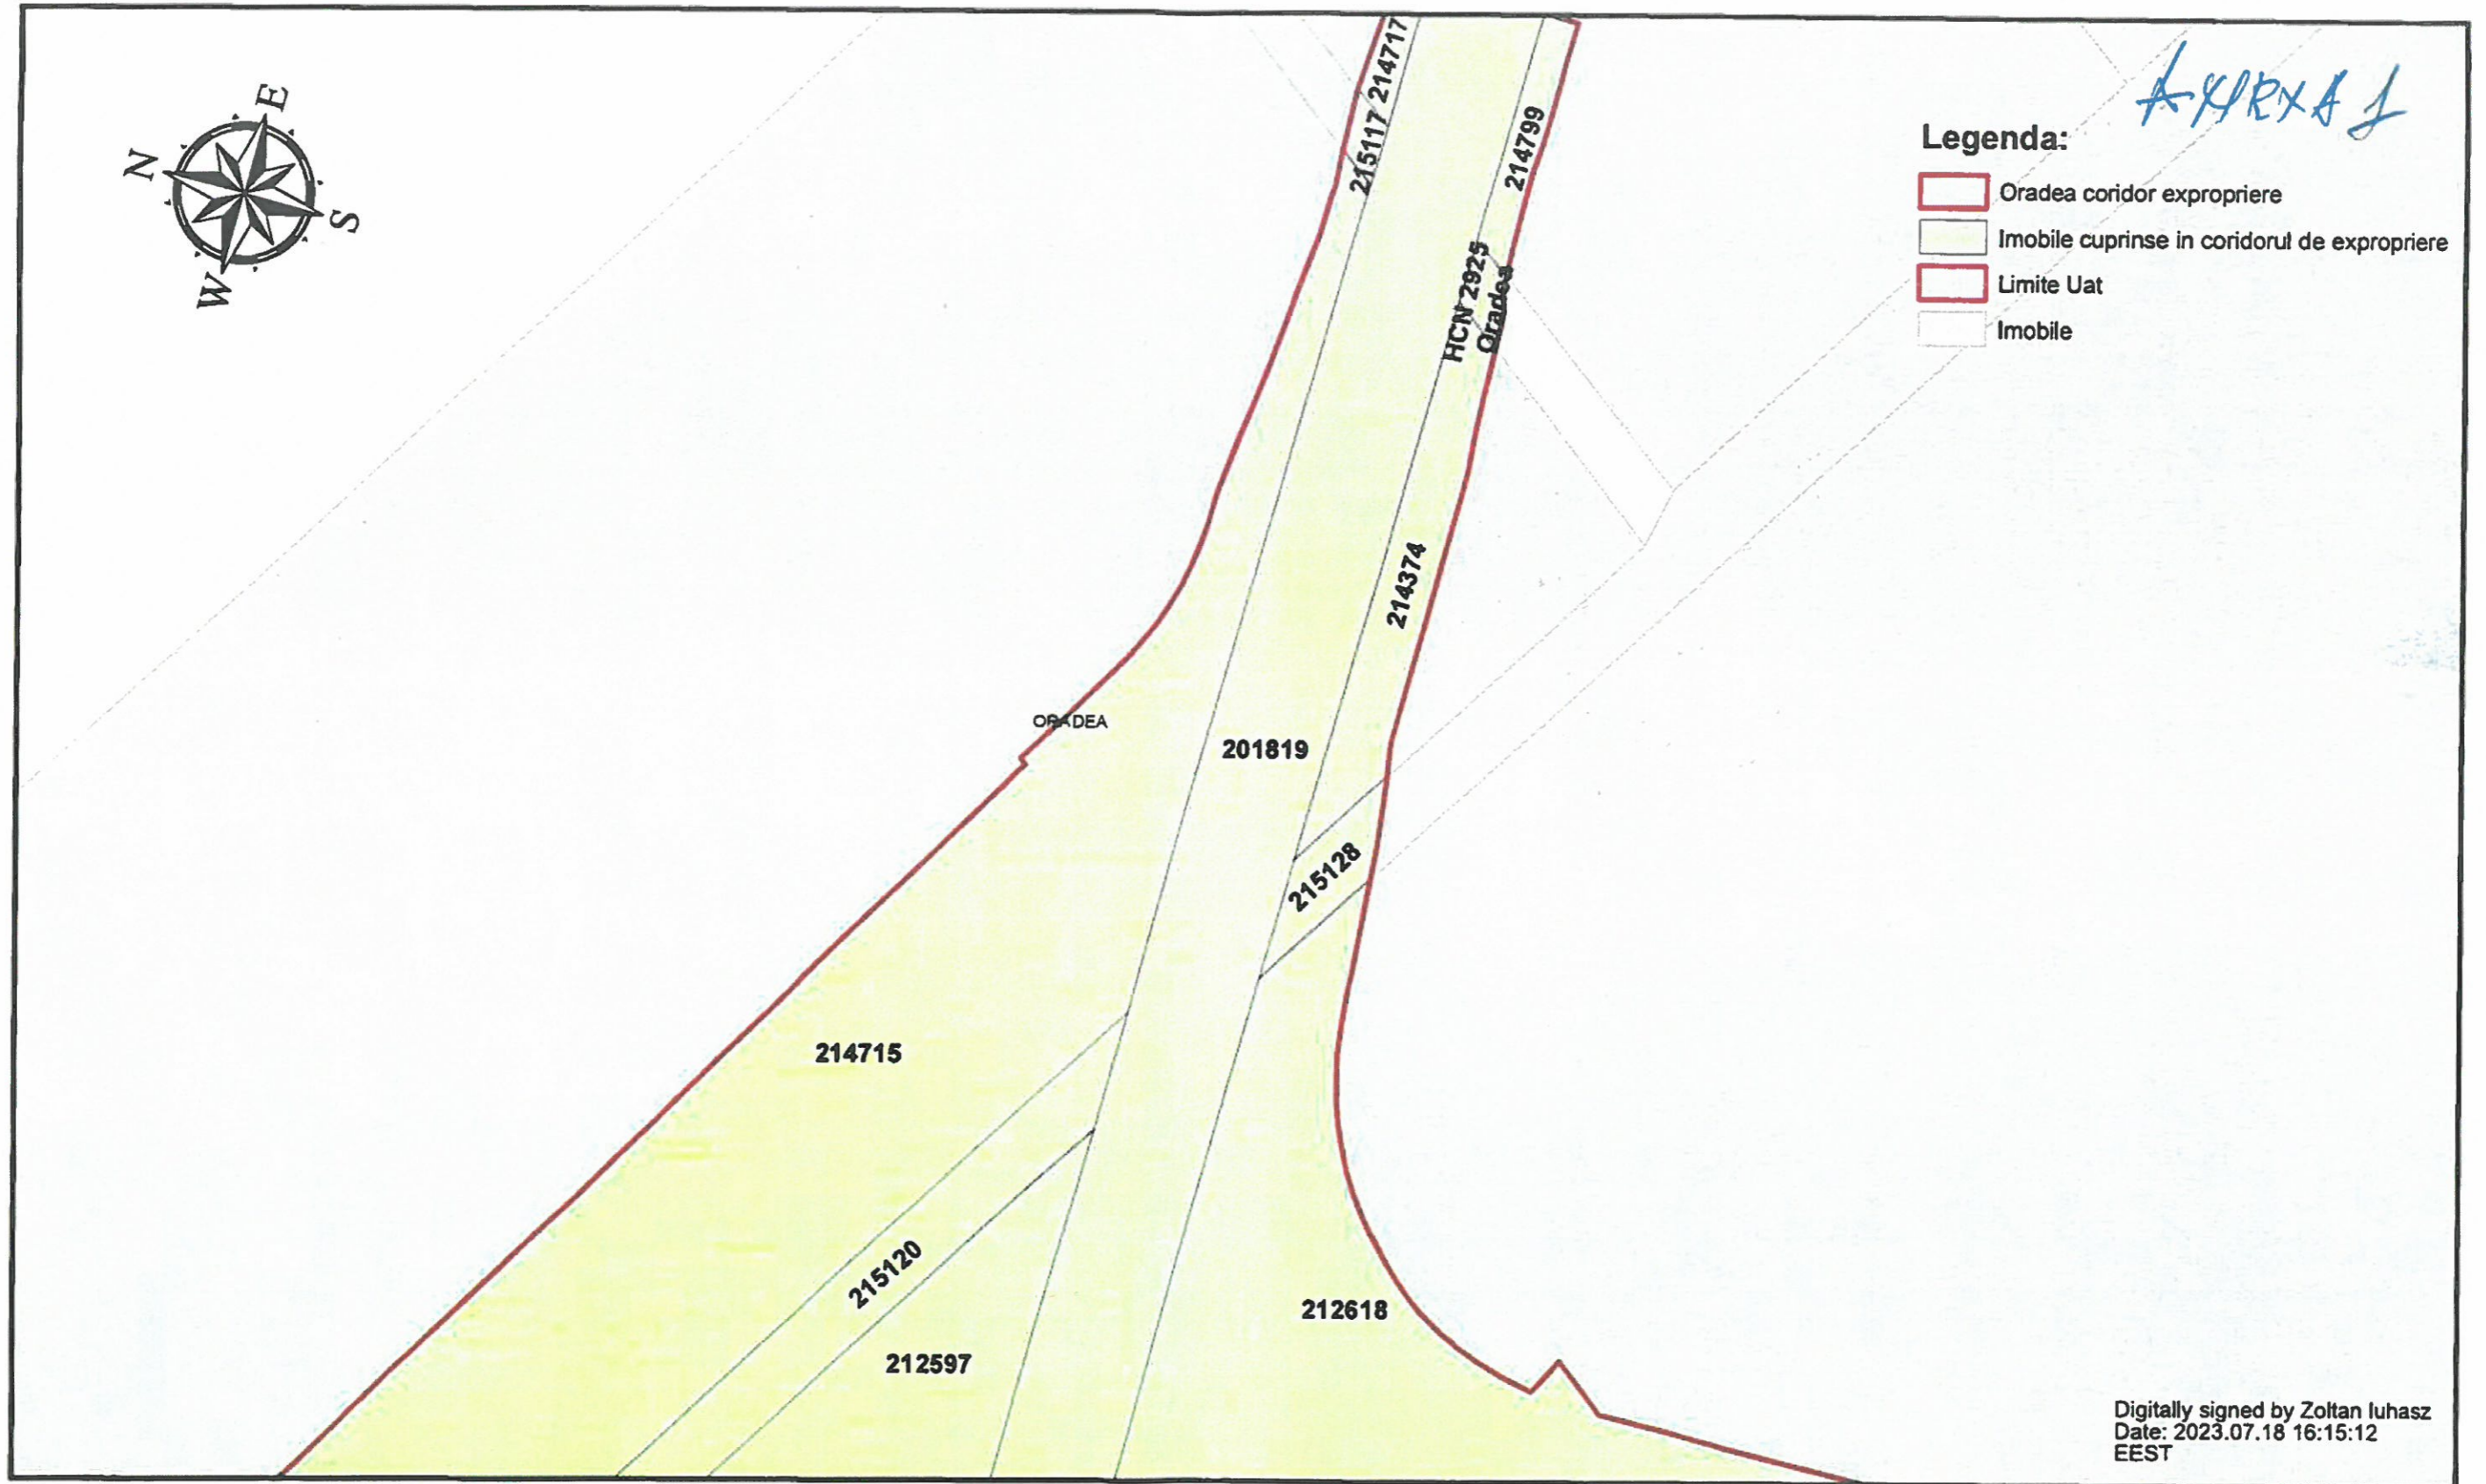

Digitally signed by Zoltan Iuhasz
Date: 2023.07.18 16:15:12
EEST



PROIECTATI/ DESIGNER S.C. CONSITRANS S.R.L.		BENEFICIAR/ BENEFICIARY MUNICIPIUL ARAD, MUNICIPIUL ORADEA, CONSILIUL JUDETEAN ARAD, CONSILIUL JUDETEAN BIHOR, CNAIR		FUNCTIA/ POSITION ing. L. FITERO	NUME/ NAME G. RESTEA	SEMNATURI/ SIGNATURE	TITLU PLANSI/ DRAWING TITLE PLAN DE SITUATIE/ SITUATIONAL PLAN
		INVESTITIA/ INVESTMENT ACTUALIZARE/ COMPLETARE/ REVIZUIRE (S.E. + P.A.C. + P.O.E. + P.T.E.) "DRUM EXPRES ARAD ORADEA" ACTUALIZATION/ COMPLETION/ REVISION (S.E. + P.A.C. + P.O.E. + P.T.E.) "EXPRESS ROAD ARAD ORADEA"		PRELUCRATI/ PROCESSED G. RESTEA	VERIFICATI/ INTERNAL CHECKER ing. V. JURCUT	IMOBILE AFECTATE DE CORIDORUL DE EXPROPRIERE UAT ORADEA - JUDETEL BIHOR/ PROPERTIES AFFECTED BY THE EXPROPRIATION CORRIDOR UAT ORADEA - BIHOR COUNTY	Cod plansi/ Layout code 20/ 21 Oradea
FAZA PROIECTAREI/ DESIGN STAGE: STUDIU DE FEZABILITATE/ FEASIBILITY STUDY		Contract/ Contract 143740/ 1.07.2021	Data/ Date 07/2023	Scara/ Scale 1:1000	VERIFICATI/ INTERNAL CHECKER ing. V. JURCUT		



Legenda:

- Oradea coridor expropriere
- Imobile cuprinse in coridorul de expropriere
- Limite Uat
- Imobile

FAZA I

ORADEA


NOJORID

1371/18 Nojorid 1371/19 Nojorid 1371/20 Nojorid 1371/21 Nojorid 1371/22 Nojorid 1371/23 Nojorid 1371/24 Nojorid 1371/25 Nojorid

1371/21
Nojorid

1371/22
Nojorid

Digitally signed by Zoltan Iuhasz
Date: 2023.07.18 16:15:12
EEST

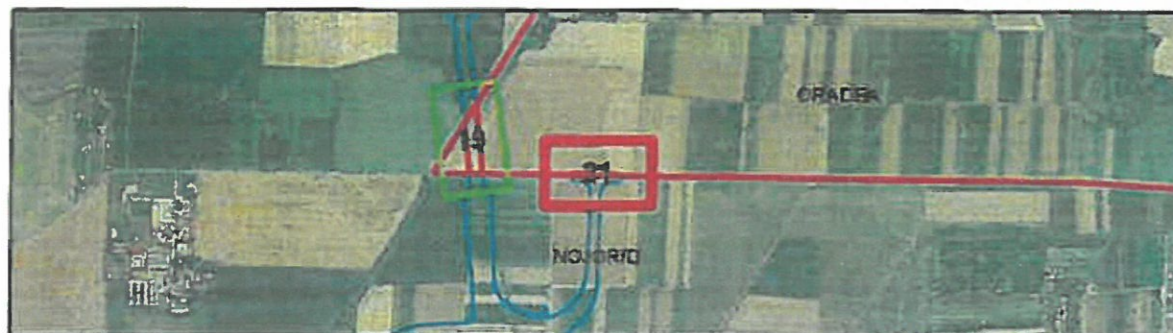

PROIECTATI/DESIGNER S.C. CONSITRANS S.R.L.	BENEFICIAR/ BENEFICIARY MUNICIPIUL ARAD, MUNICIPIUL ORADEA, CONSILIUL JUDETEAN ARAD, CONSILIUL JUDETEAN BIHOR, CNAIR	FUNCTIA/ POSITION	NUME/ NAME	SEMNATURA/ SIGNATURE	TITLU PLANSA/ DRAWING TITLE PLAN DE SITUATIE/ SITUATIONAL PLAN
		MANURAT/ MEASUREMENT	ing. L. FITERO		
PROIECT CO-FINANSTAT DIN FONDUL DE COEZIUNE, PRIN PROGRAMUL OPERATIONAL INFRASTRUCTURA MARE/ PROJECT CO-FINANCED FROM THE COHESION FUND THROUGH THE LARGE INFRASTRUCTURE OPERATIONAL PROGRAM	INVESTITIA/ INVESTMENT ACTUALIZAREA COMPLETARE/REVIZUIRE (SF + P.A.C + P.O.E + P.T.E.) "DRUM EXPRES ARAD ORADEA" ACTUALIZATION COMPLETION/REVISION (SF + P.A.C + P.O.E + P.T.E.) "EXPRESS ROAD ARAD ORADEA"	PRELUCRAT/ PROCESSED	G. RESTEA		IMOBILE AFECTATE DE CORIDORUL DE EXPROPRIERE UAT ORADEA - JUDETEL BIHOR/ PROPERTIES AFFECTED BY THE EXPROPRIATION CORRIDOR UAT ORADEA - BIHOR COUNTY
		FAZA PROIECTARE/ DESIGN STAGE STUDIUL DE FEZABILITATE/ FEASIBILITY STUDY	VERIFICAT/ INTERAL CHECKER	ing. V. JURCUT	
Contract/Contract 143748/1.07.2021 Proiect/Project no. 091/2021	Data/Date 07/2023	Scara/Scale 1:1000	* VIOREL ANOVI *		Cod plansa/ Layout code 21/ 21 Oradea