

CONSTRUIRE CENTRU CULTURAL CRESTIN

str.Suisului, nr. cad. 213581, loc. Oradea, jud. Bihor.

02


LEGENDA

-  LIMITA PROPRIETATII STUDIATE
-  LIMITA PROPRIETATII
NR.CAD.213581, S=9.854 MP
PROPRIETATE PRIVATA ASOCIATIA
BISERICA CREDINTEI DIN ROMANIA
-CONF. CF.NR.213581/30.05.2022,
-  PROPRIETATI PRIVATE
-  DRUMURI PUBLICE EXISTENTE

Unitate teritoriala de referinta Is_P
Zona de institutii si servicii publice constituite in ansambluri independente.

REGLEMENTARI

FUNCTIUNE	CENTRU CULTURAL CRESTIN
REGIM INALTIME	(1- 3S)+P+5E+R
MAXIM ADMIS	
POT MAXIM ADMIS:	40%
CUT MAXIM ADMIS:	2,2

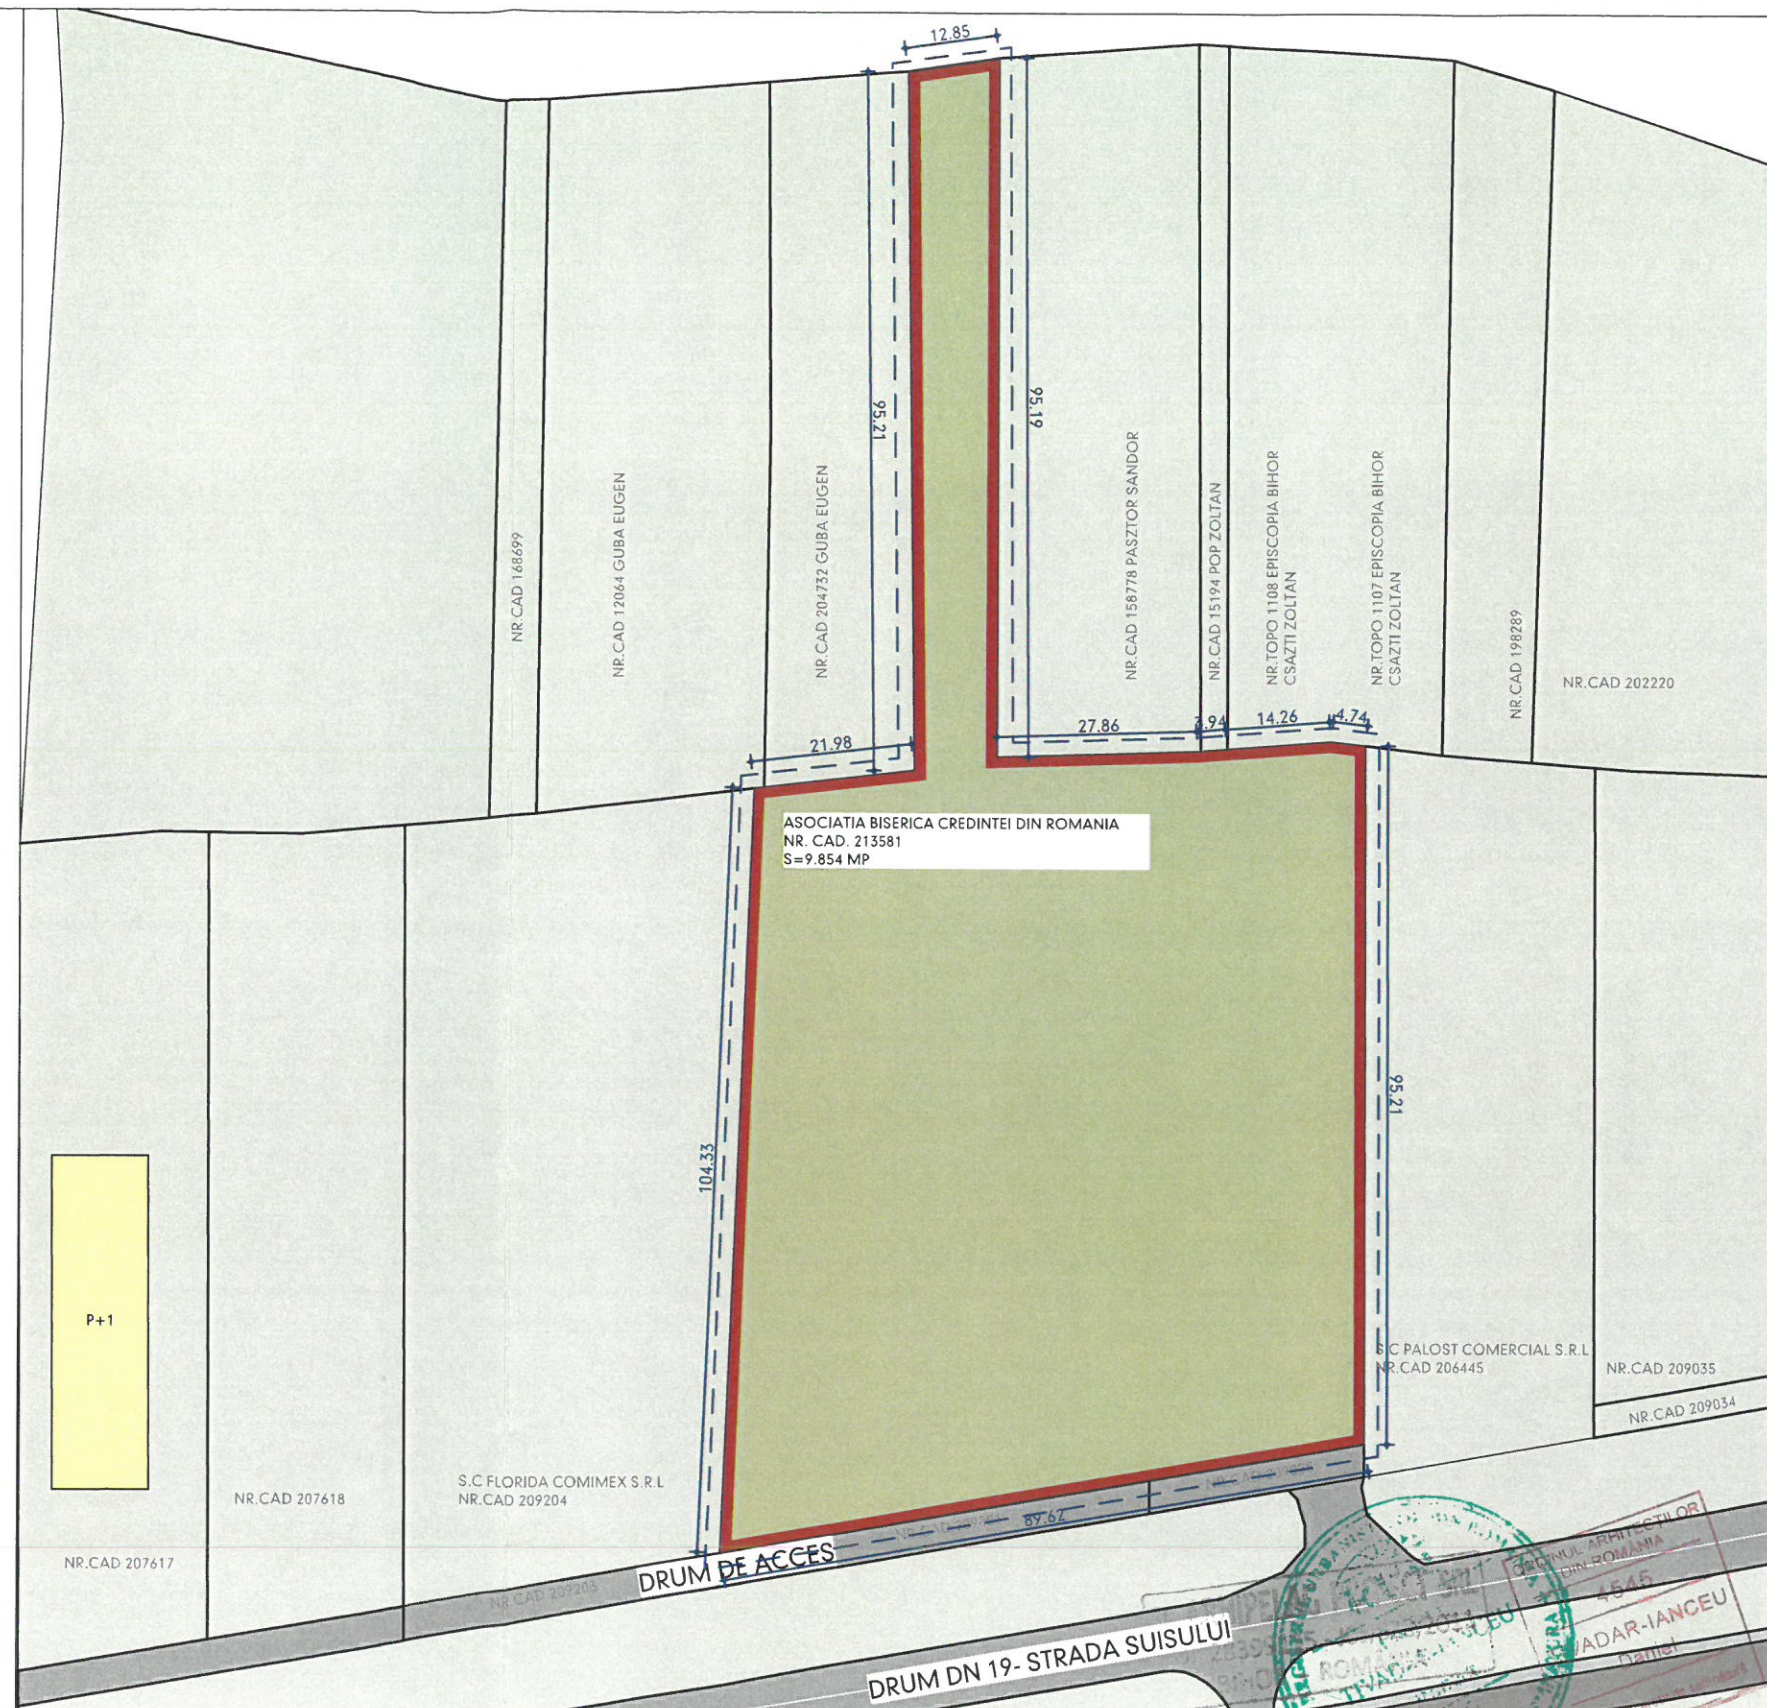



arhipelag
proiect

S.C. ARHIPELAG PROIECT S.R.L. RO 417555
SAT URVIS, NR. 202, COM. SOIMI, JUD. BIHOR
TEL: 0726 185 869

BENEFICIAR: ASOCIATIA RELIGIOASA BISERICA CREDINTEI DIN ORADEA
PROIECT: PUD+ DTAC CONSTRUIRE CENTRU CULTURAL CRESTIN
AMPLASAMENT: str.Suisului, nr. cad. 213581, loc. Oradea, jud. Bihor.

PROIECT NR:
507/
2023

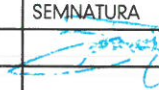SPECIFICATIE	NUME	SEMNTATURA	DATA	PLANSA:	FAZA:
SEF PROIECT	ARH. TIVADAR I. DANIEL		02.2023	PLAN DE SITUATIE EXISTENT	D.T.A.C
PROIECTAT	ARH. TIVADAR I. DANIEL		SCARA		PLANSA NR:
REDACTAT	STUD. ARH. SIMOC MARIA TANIA		1:1000		02/A.