


INCADRARE IN ZONA

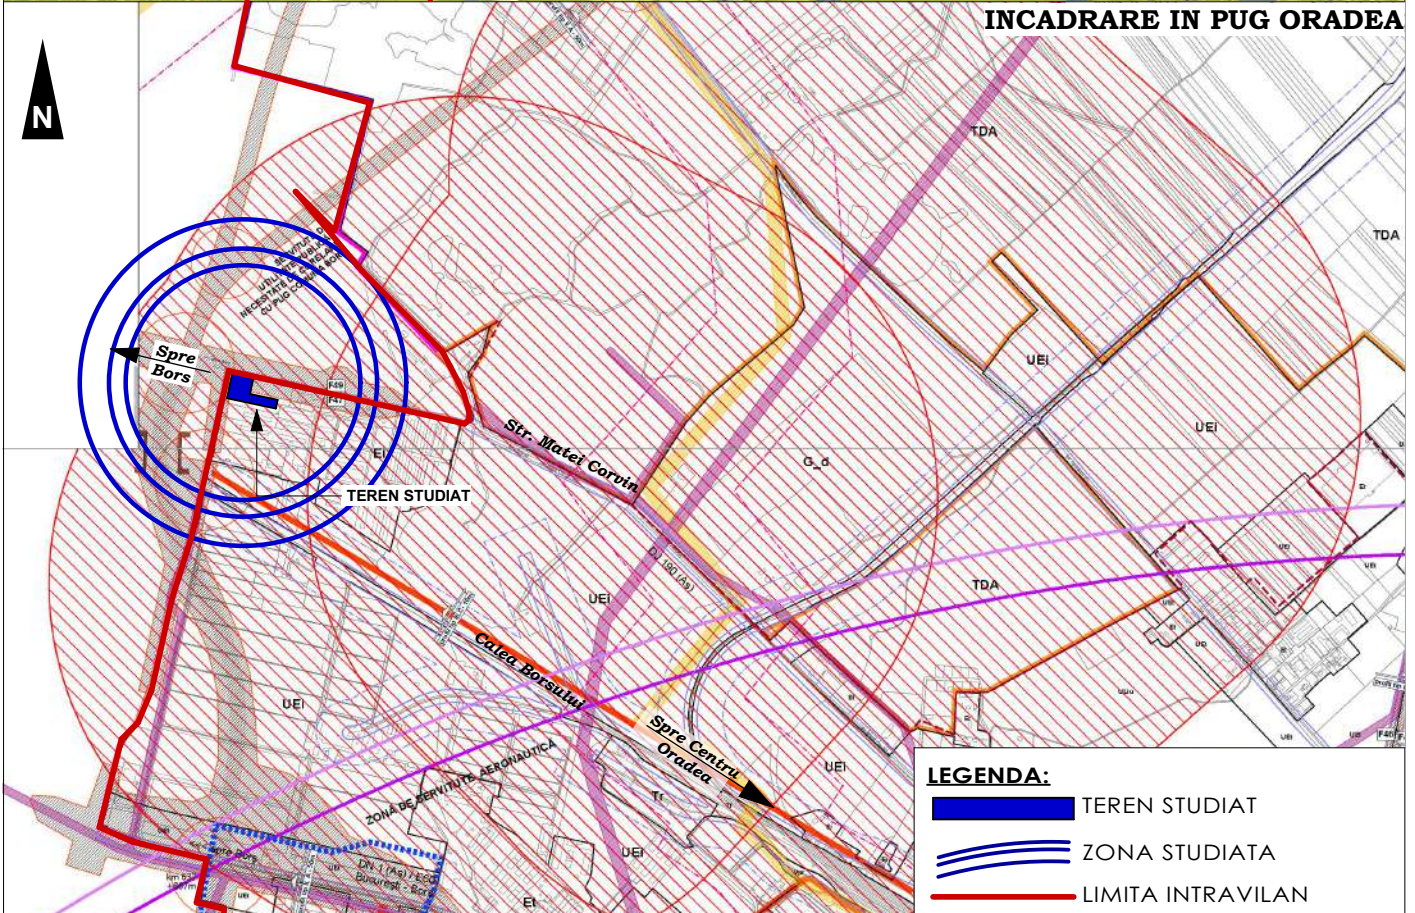

INCADRARE IN PUG ORADEA

LEGENDA:

- TEREN STUDIAT
- ZONA STUDIATA
- LIMITA INTRAVILAN

Verificator/Expert	Nume	Semnatura	Cerinta	Referat / Expertiza nr. / Data	
SC. URBANLINE STUDIO S.R.L. J5/679/2002 CUI 14760715 Adresa: Oradea, str.Gheorghe Doja, nr.10, ap.2 E-mail: urbanlinestudio@gmail.com Tel: 0744-768.161				Beneficiar: S.C. GAVRILEN IMPEX S.R.L. prin Gavrilas Vasile	Proiect nr.: 229/2024
Coordonator:	arh.Gavrilas Adela		Scara: 1:1000	Titlu proiect: CONSTRUIRE HALE DEPOZITARE FRUCTE SI LEGUME <i>Mun.Oradea, Str. Matei Corvin, nr.406/A, Nr.cad.181423</i>	Faza: S.O.
Proiectat:	arh.Gavrilas Adela		Elaborat: MAR. 2024	Titlu plansa:	Plansa nr.:
Desenat:	arh.Gavrilas Adela		Data listarii:	INCADRARE IN ZONA	U.01