


S.O.


Mun.Oradea,
Str. Matei Corvin,
nr.406/A, Nr.cad.181423

CONSTRUIRE HALE DEPOZITARE FRUCTE SI LEGUME

INCADRAREA IN PUZ EXISTENT

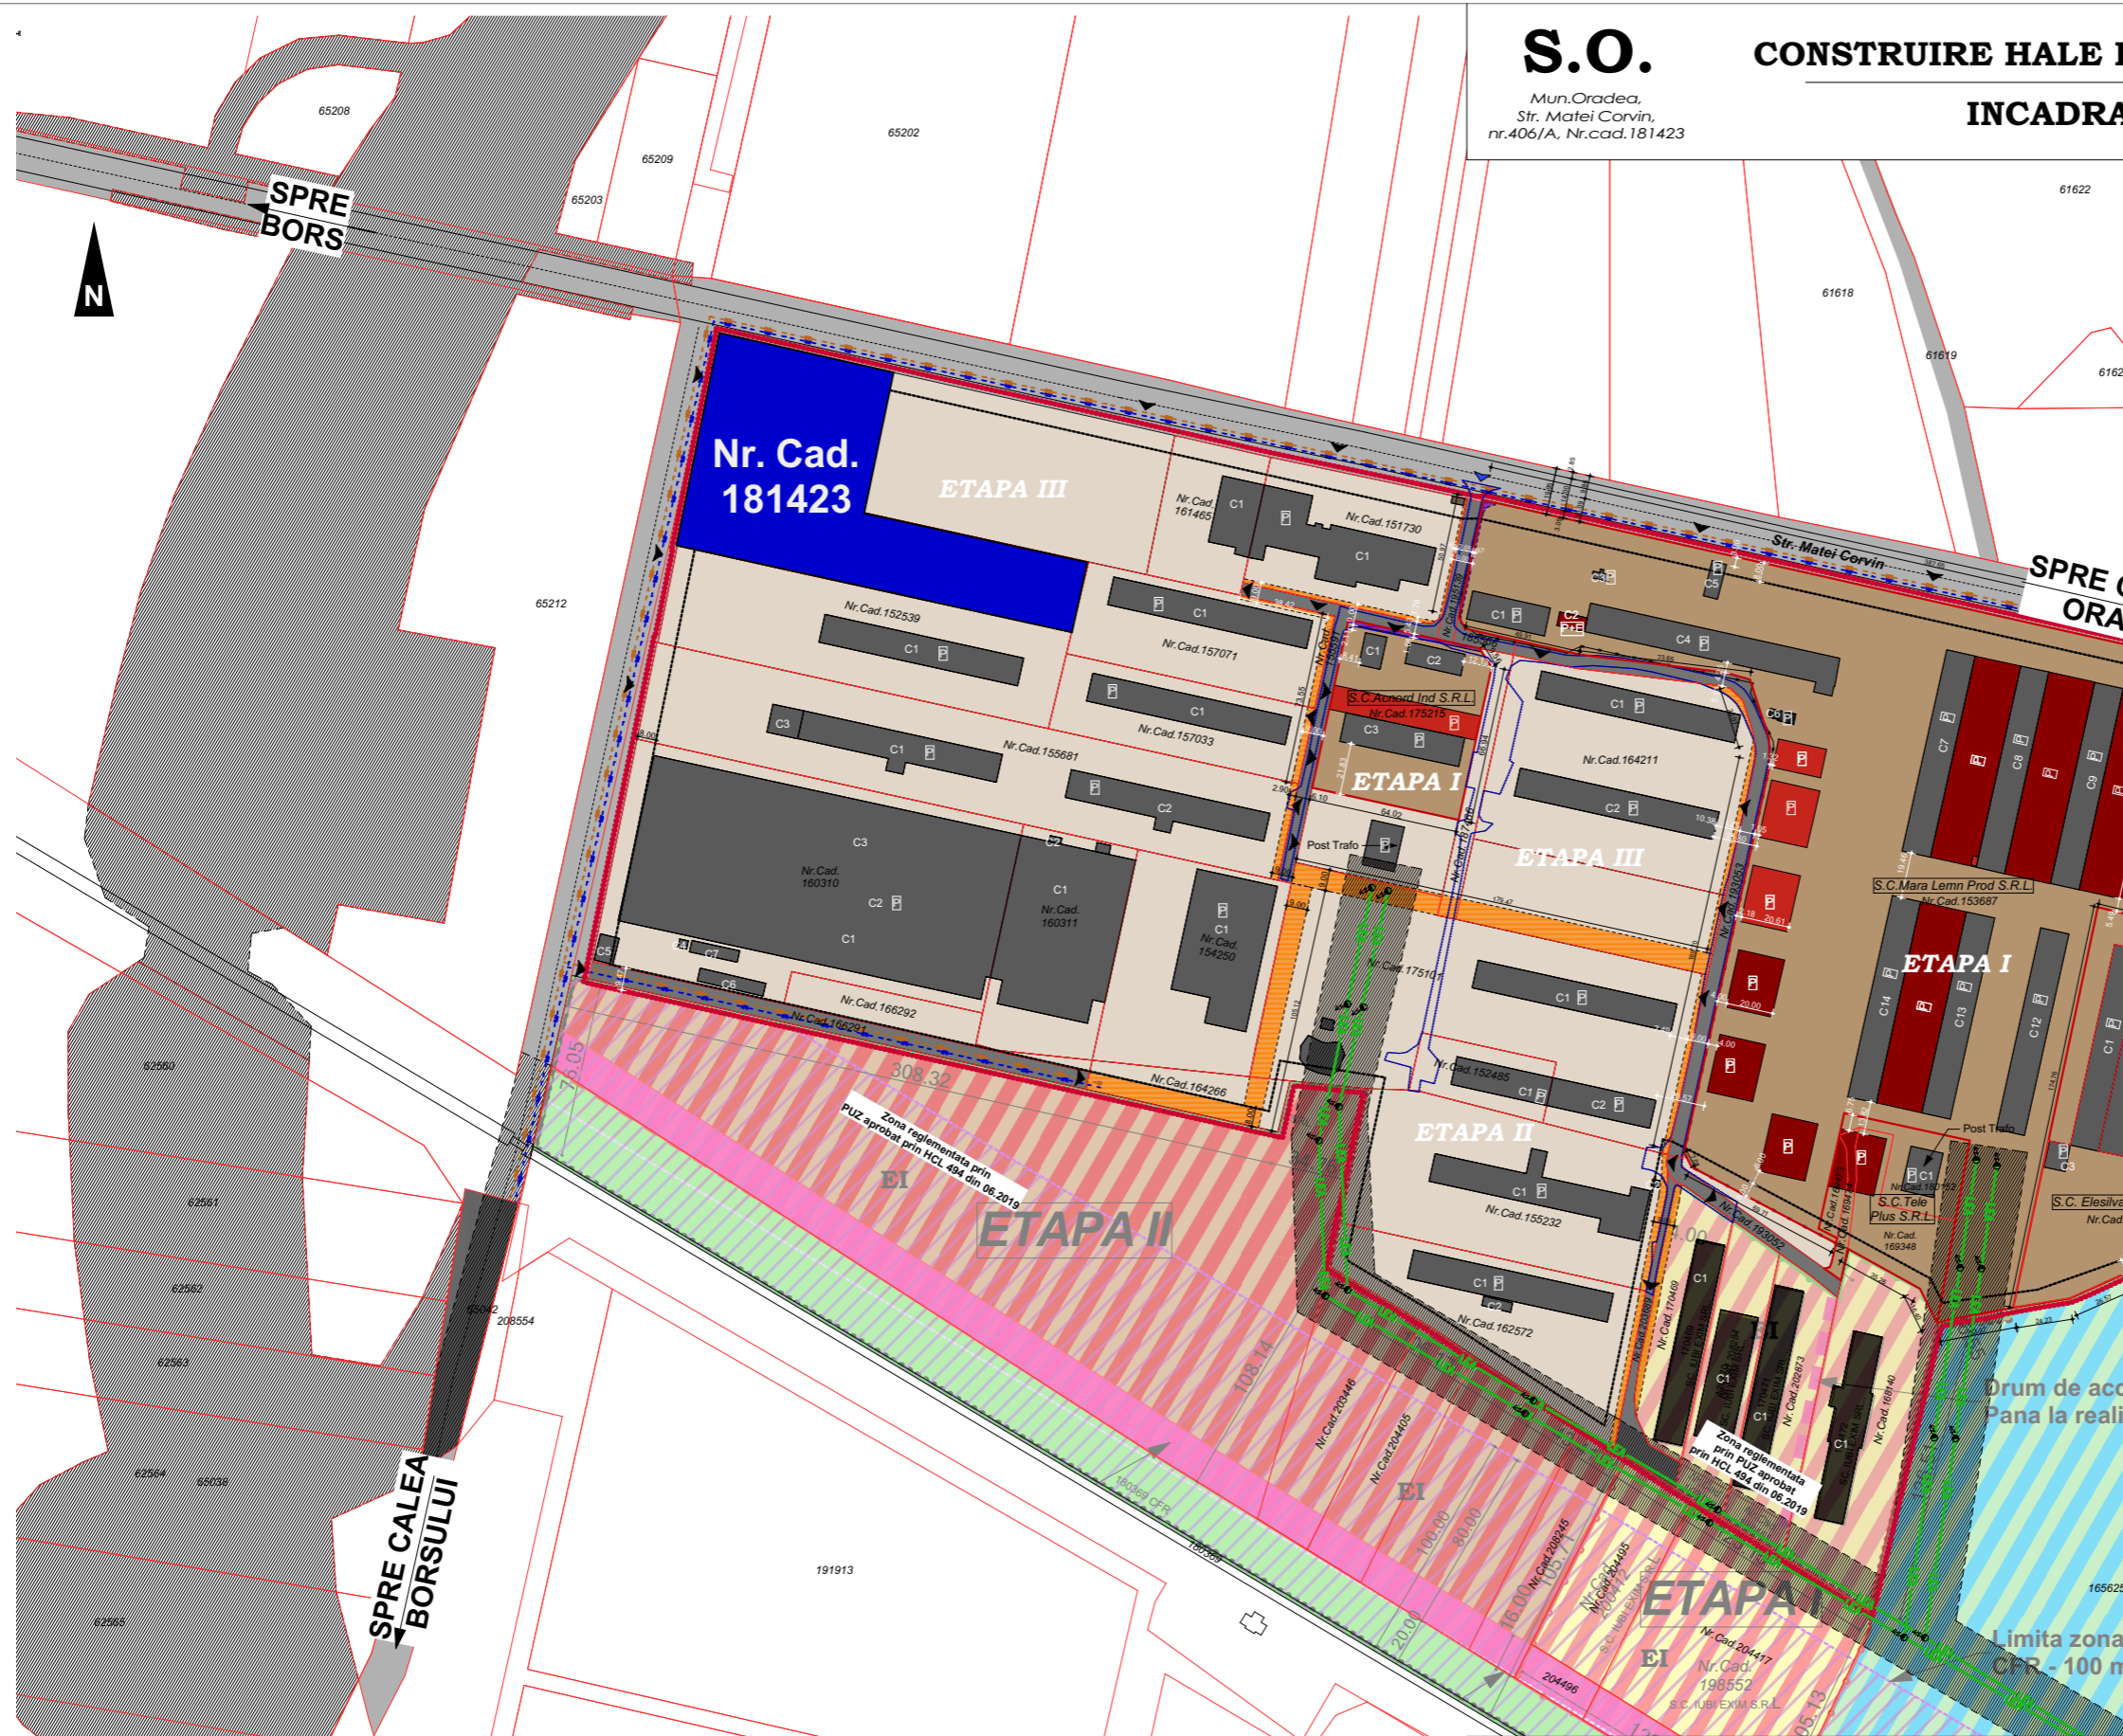

LEGENDA:
[Blue Box] TEREN STUDIAT

Verificator/Expert	Nume	Semnatura	Cerinta	Referat / Expertiza nr. / Data
 SC. URBANLINE STUDIO S.R.L. J5/679/2002 CUI 14760715 Adresa: Oradea, str.Gheorghe Doja, nr.10, ap.2 E-mail: urbanlinestudio@gmail.com Tel: 0744-768.161				Beneficiar:
				S.C. GAVRILEN IMPEX S.R.L. prin Gavrilas Vasile
Coordonator:	arh.Gavrilas Adela		Scara: 1:1000	Proiect nr.: 229/ 2024
Proiectat:	arh.Gavrilas Adela		Elaborat: MAR. 2024	Faza: P.U.D.
Desenat:	arh.Gavrilas Adela		Data listarii:	Titlu proiect: <i>Mun.Oradea, Str. Matei Corvin, nr.406/A, Nr.cad.181423</i>
				Titlu plansa: INCADRARE IN P.U.Z. APROBAT PRIN H.C.I.L. NR. 569/29.07.2021
				Plansa nr.: U.02