
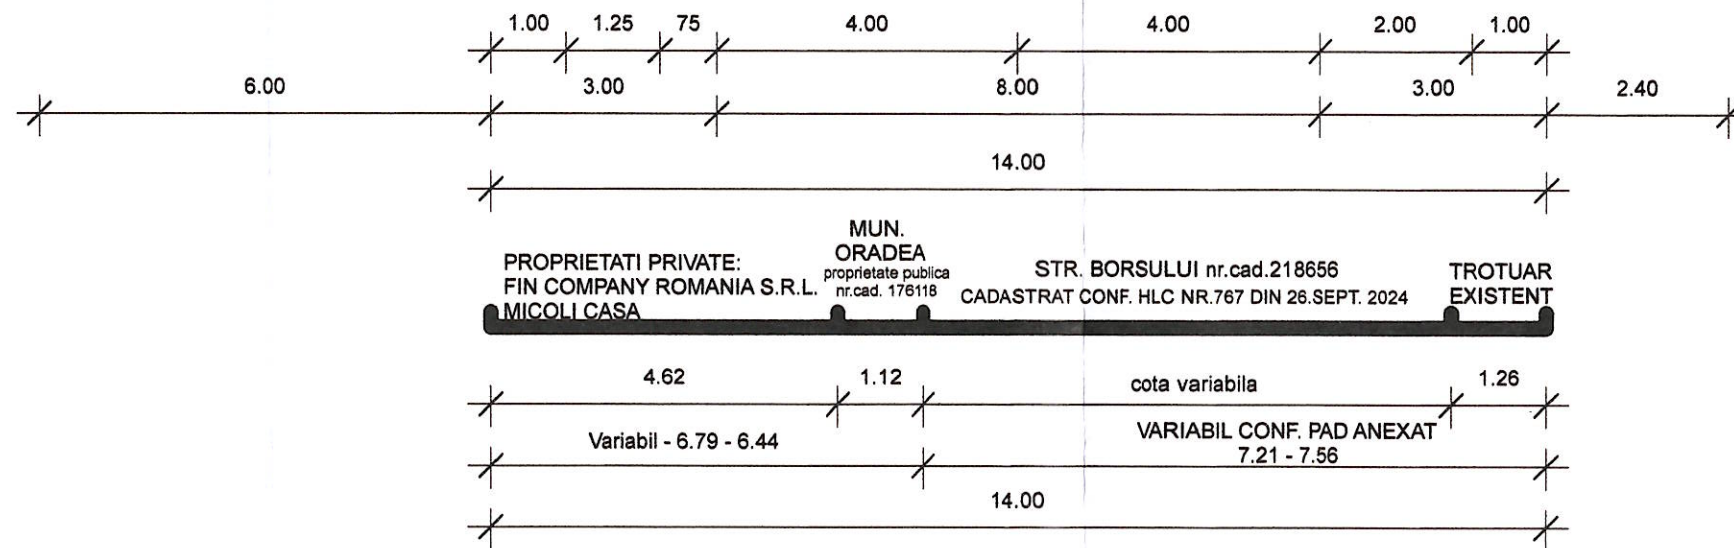


PROFIL TRANSVERSAL DRUM PROPUS DE DE 14M LATIME,  
CATEGORIA A 3-A CU 2 BENZI DE CIRCULATIE SI TROTUAR  
PE AMBELE - STR. BORSULUI

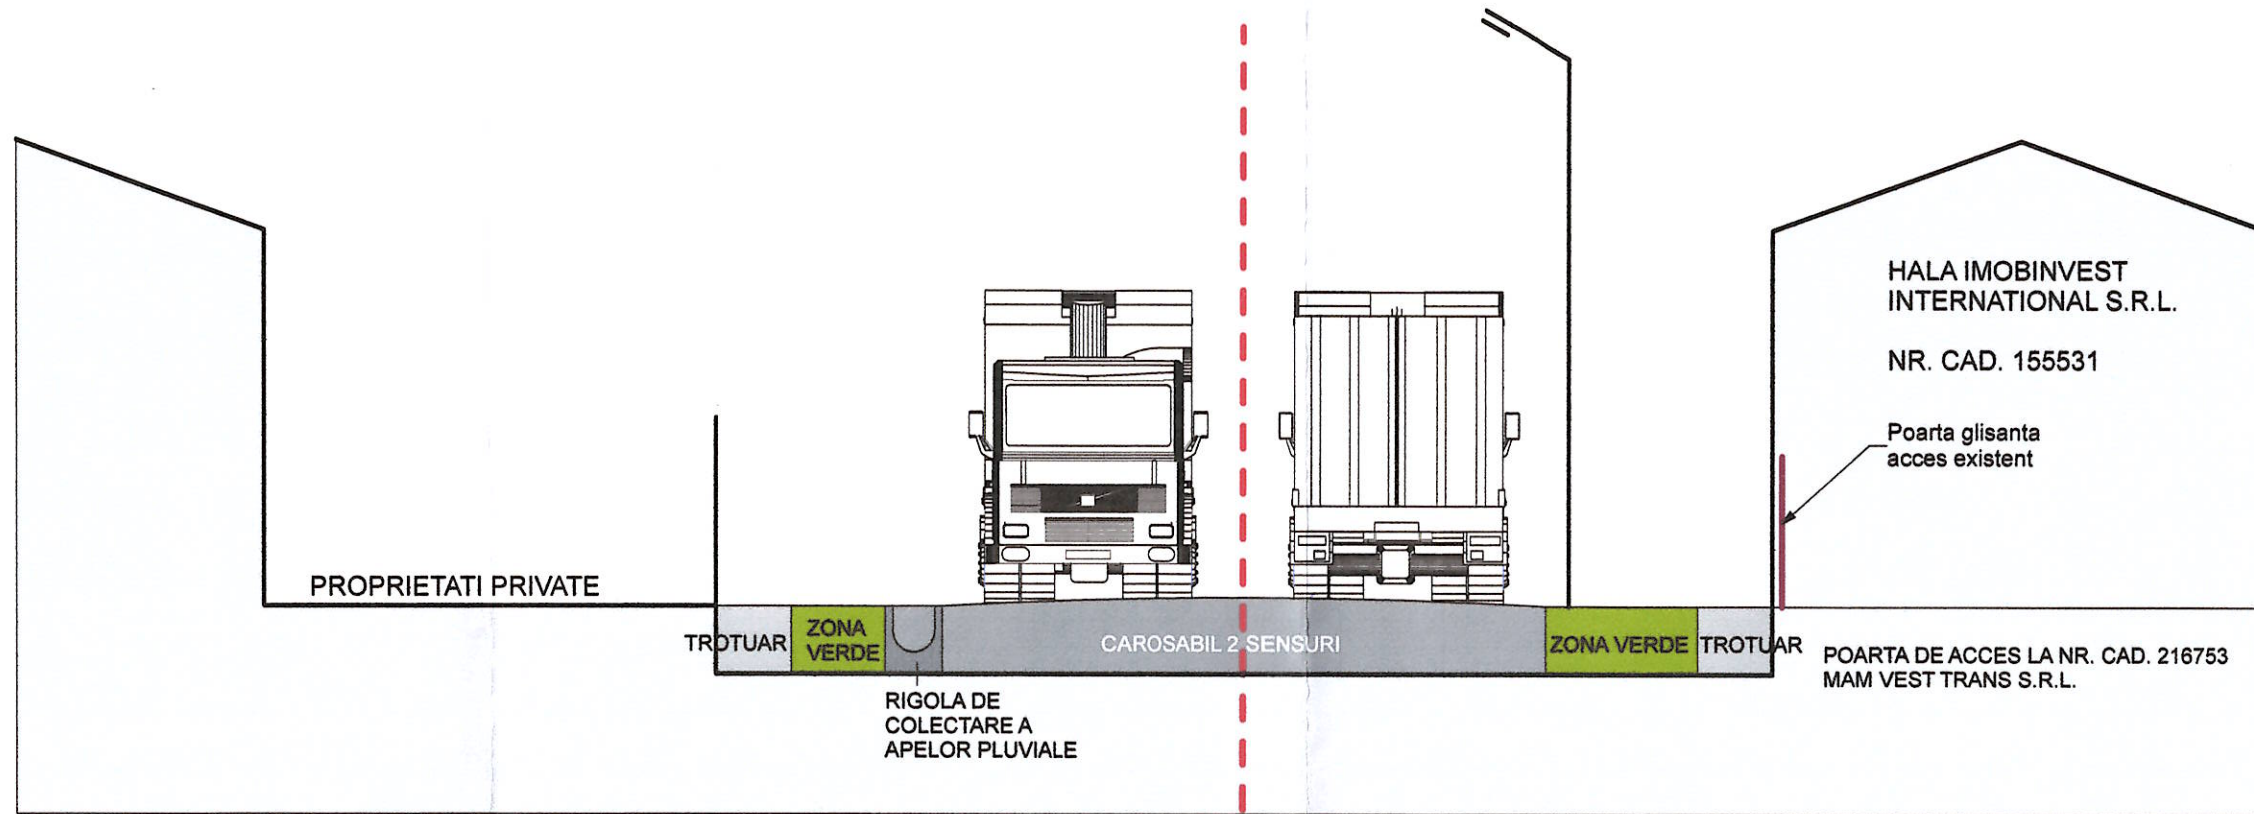

CLASA DE IMPORTANTA: III  
CATEGORIA DE IMPORTANTA: C

<p>ORDINUL ARHITECTILOR DIN ROMANIA BIROU DE ARHITECTURA <b>COBE AUREL IOAN</b> ARHITECT DIPLOMAT ORADEA str. Aluminel, nr.7, bloc D34, ap.8 tel:0744595896 E-mail: cobeareel@gmail.com</p>		<p>Lucrarea: P.U.Z. - PLAN URBANISTIC ZONAL PENTRU CONSTRUIRE CORP C2 ADMINISTRATIV BIROURI (LANGA HALA C1 EXISTENTA) SI CONSTRUIRE HALA C3 (HALA DEPOZITARE) AMENAJARE ACCES SI PLATFORMA PARCARE AUTO CONFORM AVIZ OP. 1771/26.08.2021 Mun. Oradea, Str. Borsului, Nr. 37/J1, Nr. Cad. 216752, 216753</p>	<p>Proiect nr. 03/2023 Faza: P.U.Z.</p>	
		<p>Beneficiar: S.C. MAM VEST TRANS S.R.L. Mun. Satu-Mare, Blvd. Lucian Blaga, Nr. 310A, Jud. Satu-Mare</p>	<p>Data: OCT. 2024</p>	
<p>Sef proiect arh. Cobe Aurel Ioan</p>	<p>Proiectat arh. Cobe Aurel Ioan</p>	<p>Intocmit arh. stag. Cobe Alexandru - Lucian</p>	<p>Titlul plansei: <b>PROFIL TRANSVERSAL STR. BORSULUI - PROPUNERE</b></p>	<p>Scara: 1:100 Plansa 7/U</p>