




PROFIL A- SECTIUNE TRANSVERSALA

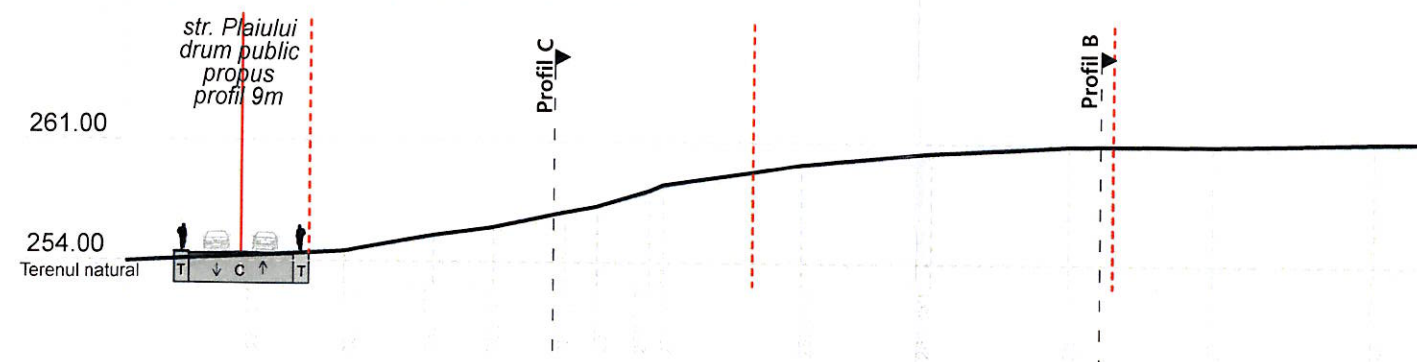

PROFIL B-SECTIUNE LONGITUDINALA

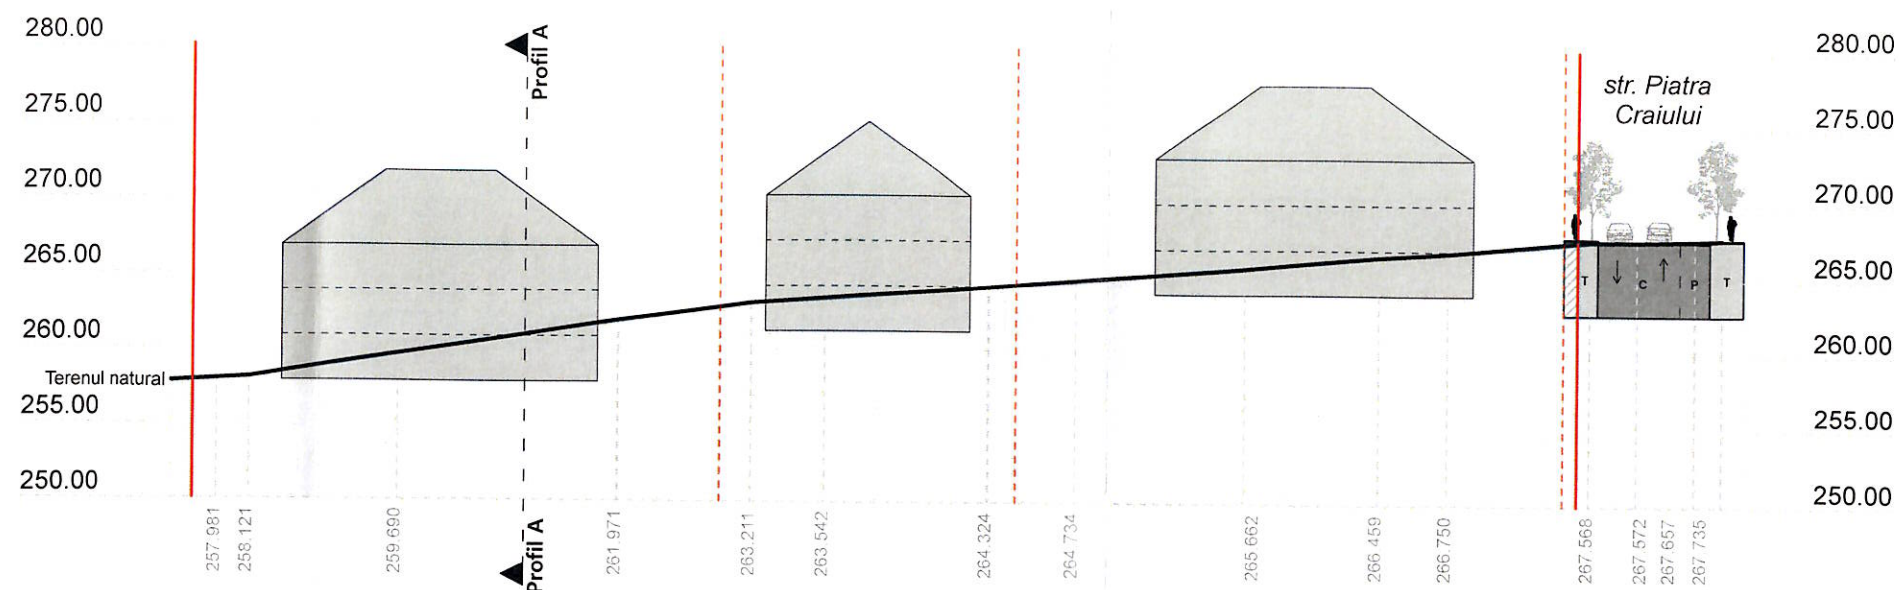

PROFIL C-SECTIUNE LONGITUDINALA

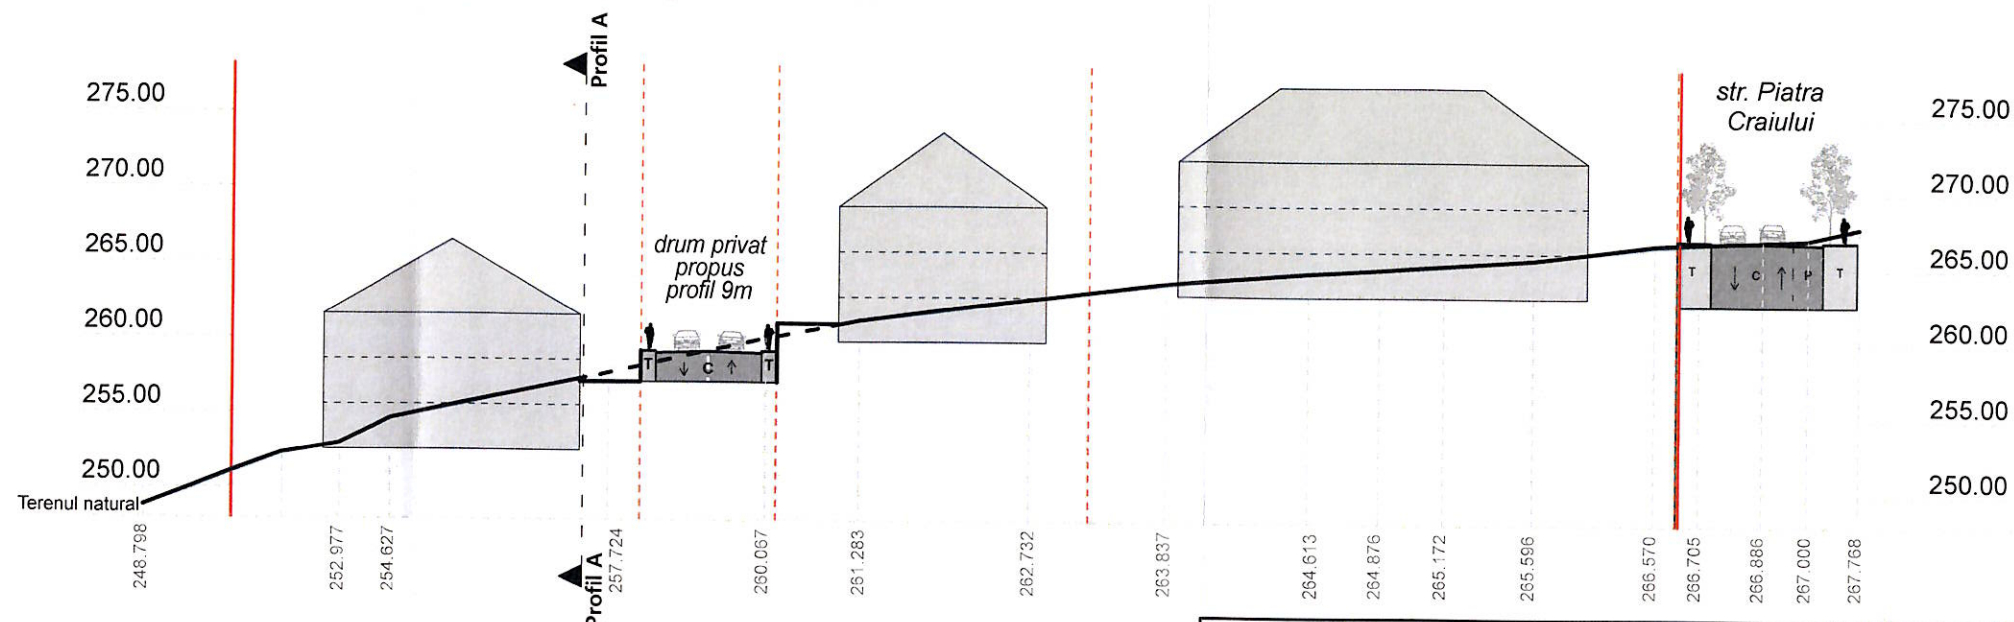

BIROU INDIVIDUAL DE ARHITECTURA
Szotak Barna
C.I.F. 22674364, TEL. 0741 142220

Beneficiar: ROSCA BOGDAN-RADU
Lucrare: P.U.Z. PARCELARE TEREN PENTRU LOCUINTE
cf. aviz de oportunitate nr.808/24.04.2025
Amplasament: mun. Oradea, str.Plaiului, nr.39,
nr.cad.170771, jud.Bihor

Sef proiect: arh. Szotak Barna
Proiectat: arh. Szotak Barna
Intocmit: arh. stag. Jakab Eموke-Boglarka

Scara:
1:500
Data:
07. 2025

**PROFIL A, PROFIL B,
PROFIL C**

PR. NR.
4/2025
FAZA
P.U.Z.
PL. NR.
U 7