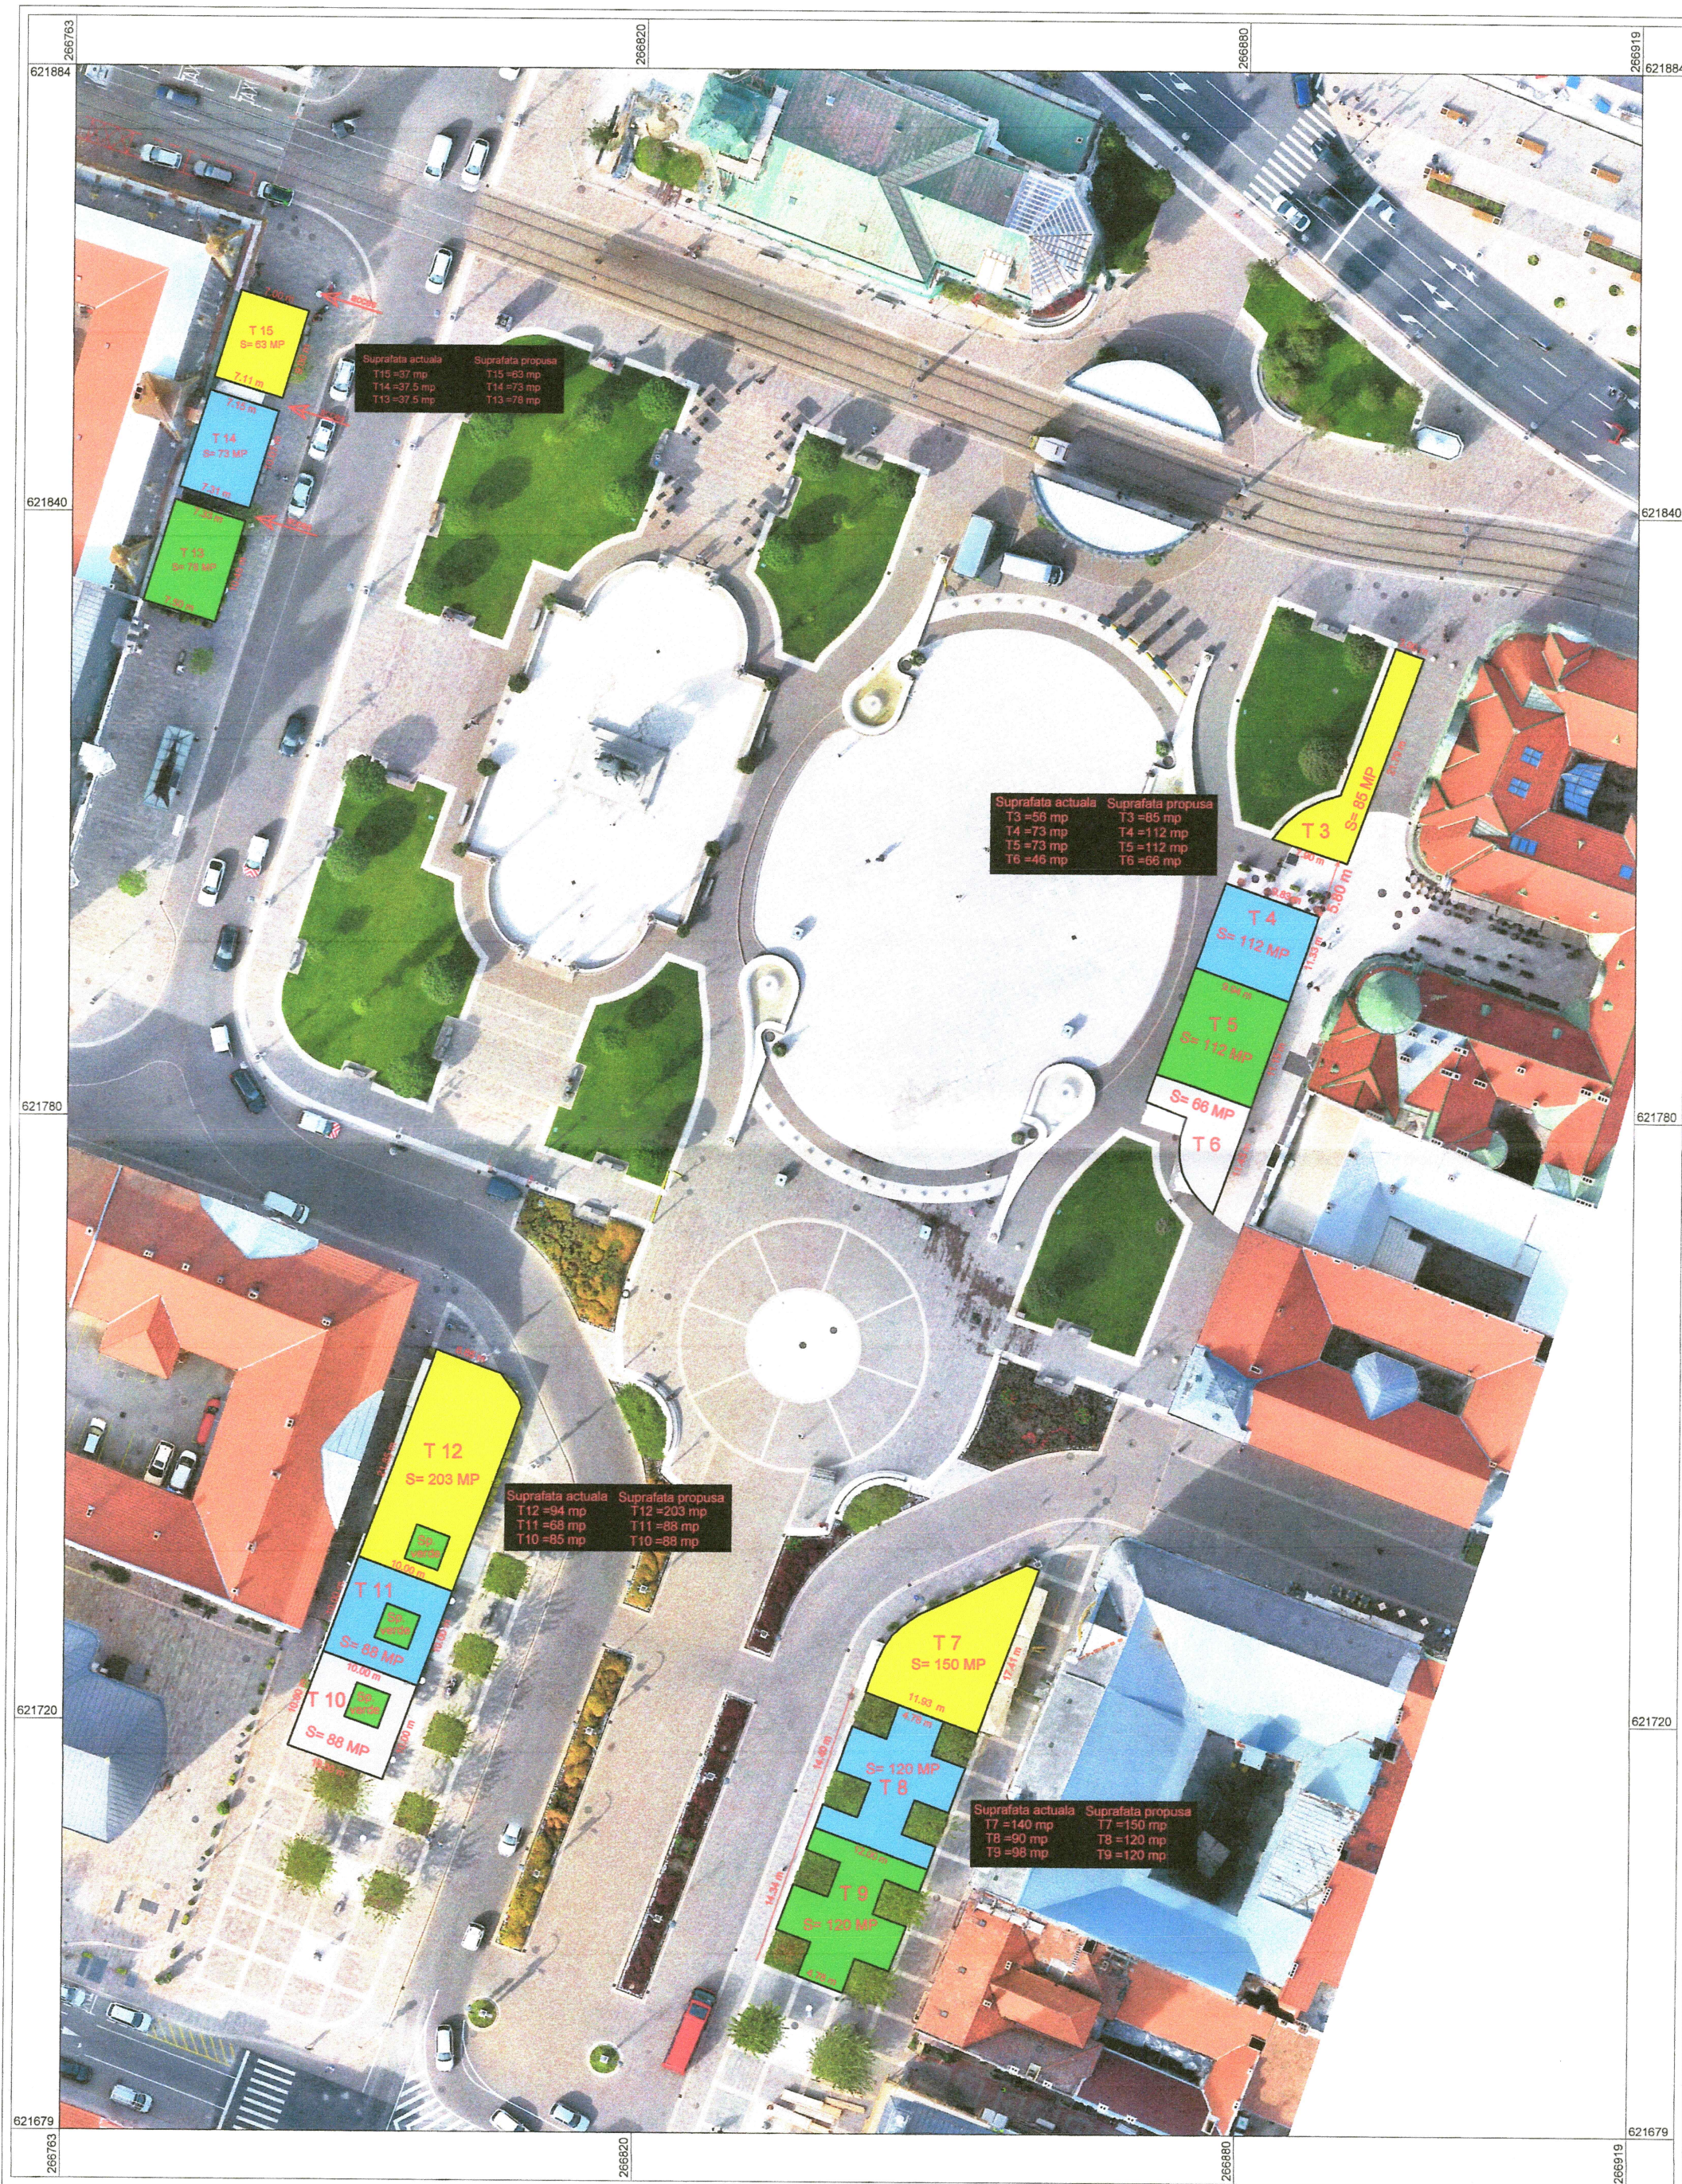


Propunere modificare suprafete terase P-ta Unirii-2025



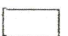
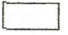
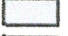


Scara 1:600

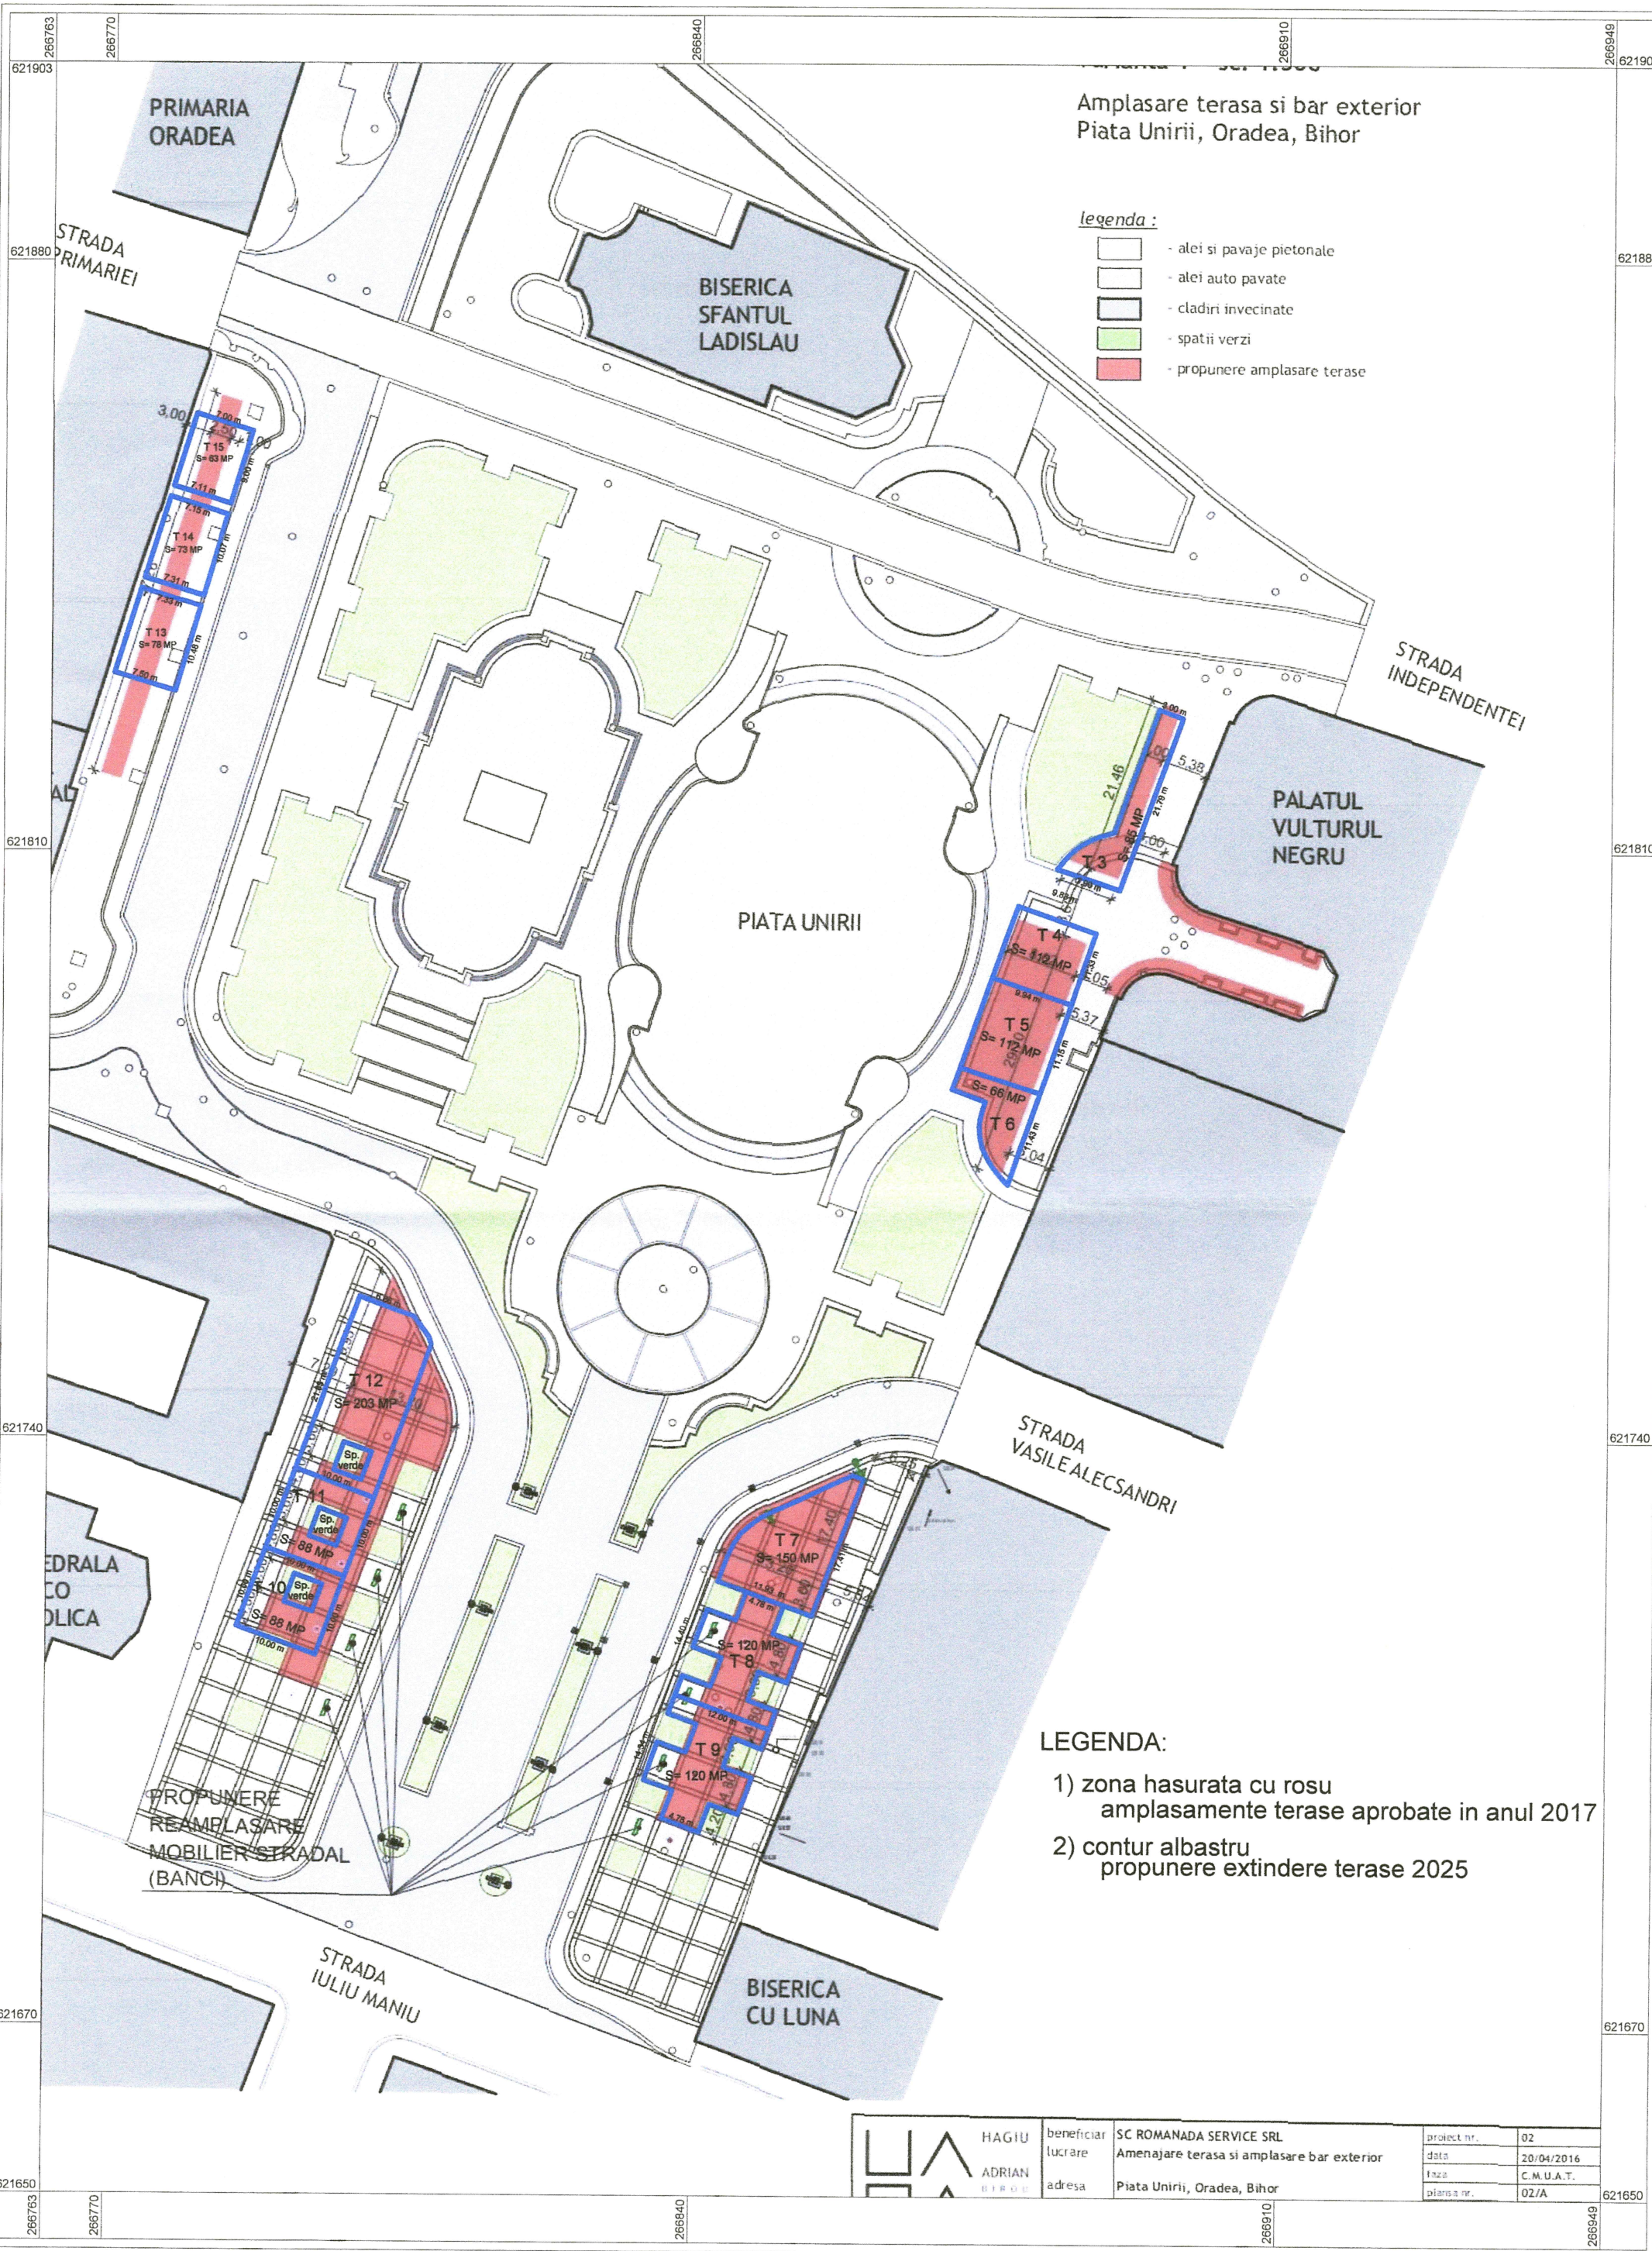


1 cm pe plan=6.0 m pe teren

Amplasare terasa si bar exterior
Piata Unirii, Oradea, Bihor


legenda :

-  - alei si pavae pietonale
-  - alei auto pavate
-  - cladiri invecinate
-  - spatii verzi
-  - propunere amplasare terase



LEGENDA:

- 1) zona hasurata cu rosu
amplasamente terase aprobate in anul 2017
- 2) contur albastru
propunere extindere terase 2025

 HAGIU ADRIAN BIRO	beneficiar	SC ROMANADA SERVICE SRL	proiect nr.	02
	lucrare	Amenajare terasa si amplasare bar exterior	data	20/04/2016
	adresa	Piata Unirii, Oradea, Bihor	traza	C.M.U.A.T.
			plansa nr.	02/A

Scara 1:700



1 cm pe plan=7.0 m pe teren