




PARC PUBLIC AMENAJAT

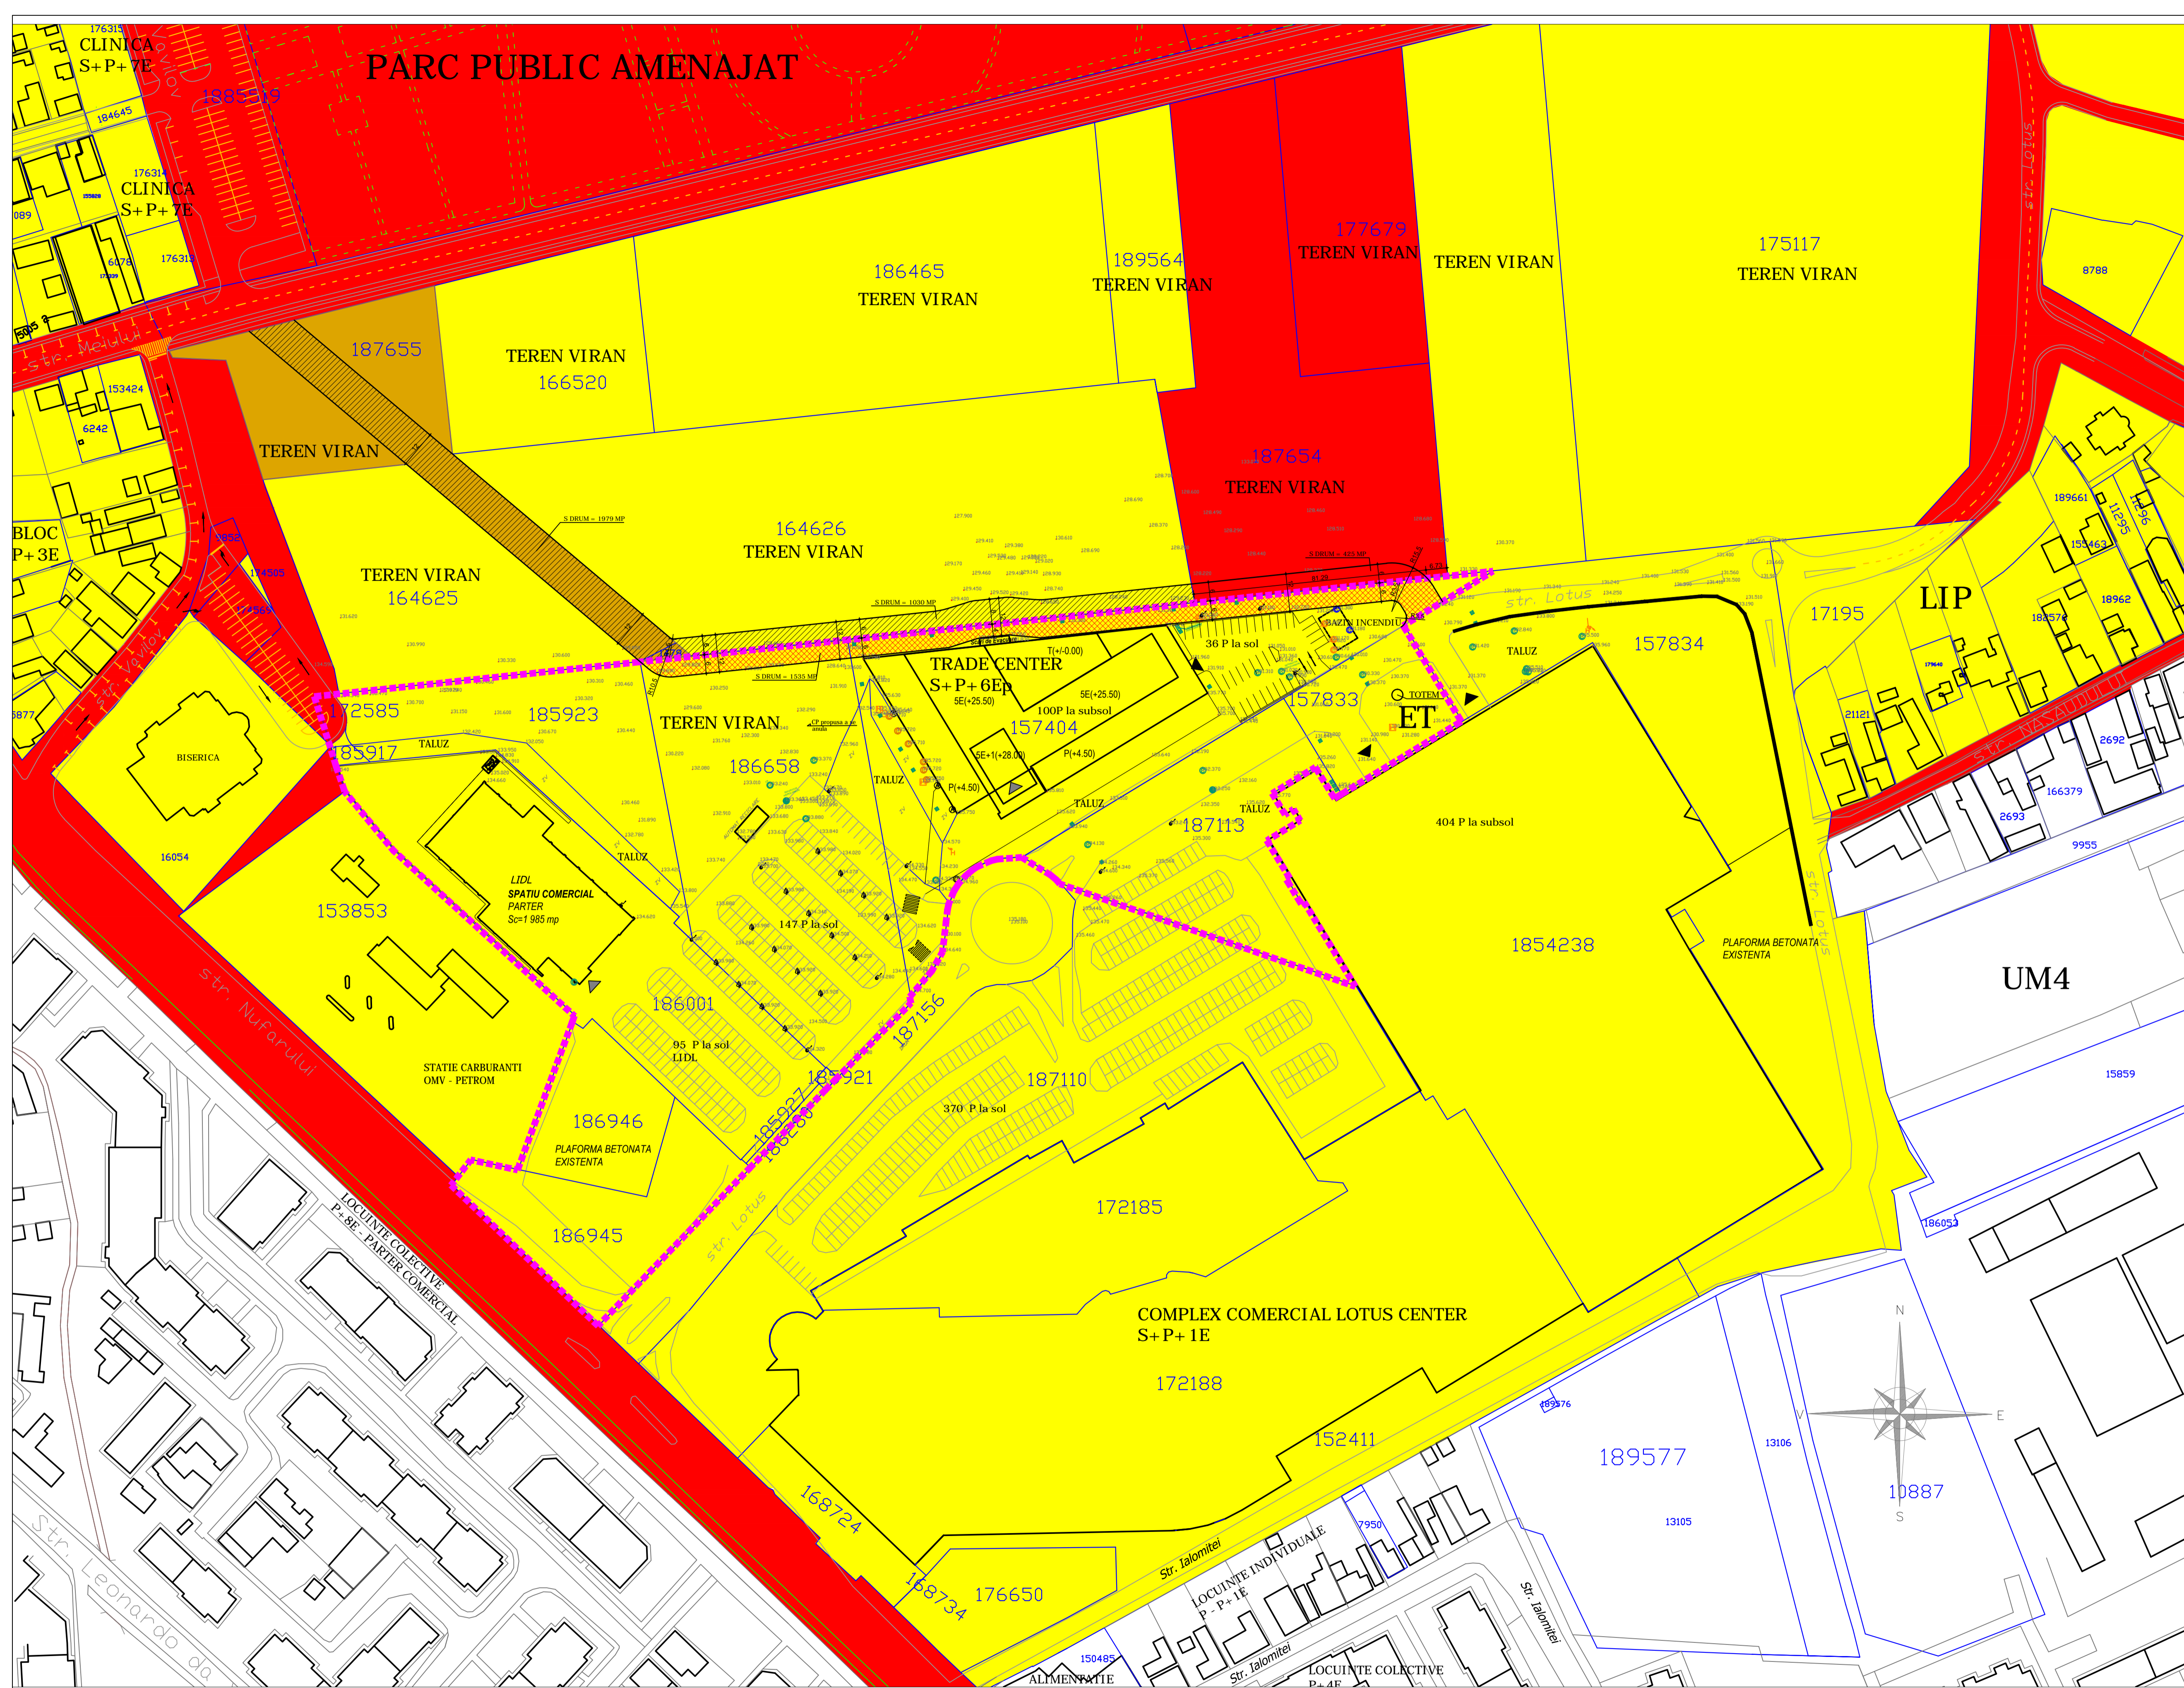

- LIMITA PUZ - ETAPA 1
- LIMITE CADASTRALE
- PROPRIETATE PRIVATA PERSOANE FIZICE / JURIDICE
- DOMENIU PUBLIC AL MUN. DRAESTI
- PROPRIETATE PRIVATA A MUN. DRAESTI
- TERENURI CE SE VOR CEDA IN PRIMA ETAPA PENTRU CREARE DRUM PUBLIC - 12 M PROFIL TRANSVERSAL - 1535 mp din nr. cad. 186658 si nr. cad. 157404
- TERENURI CE SE VOR CEDA IN ETAPA ULTERIOARA PENTRU CREARE DRUM PUBLIC - 12 M PROFIL TRANSVERSAL
- TERENURI CE VOR TRECE DIN PROPRIETATEA PRIVATA A MUN. DRAESTI IN DOMENIUL PUBLIC PENTRU CREARE DRUM PUBLIC - 12 M PROFIL TRANSVERSAL

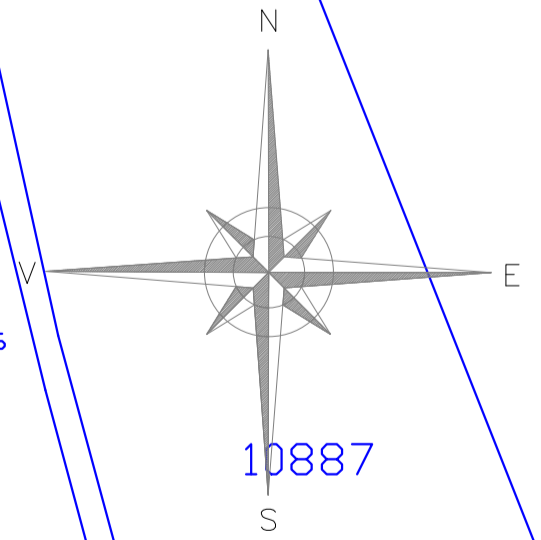

 S.C. CHRIS ART S.R.L. 0740.89.11.98 www.chris-art.ro		PUZ ETAPA 1 - CONSTRUIRE CLADIRI MULTIFUNCTIONALE ZONA CENTRU COMERCIAL LOTUS, DRAESTI, STR. NUFARULUI SI STR. LOTUS NR. CAD. 157833, 157404, 187113, 186658, 186001, 186946, 186945, 185927, 186280, 185921, 185917, 185923 BENEFICIAR: SC LOTUS CENTER S.A.		NR. 403 / 2015
		Incomit Desenat	arh. Cristina-Antonia Buriliana arh. Cristina-Antonia Buriliana	SCARA: 1/1000 09.2015