



zona destinata locuintelor  
in regim mic de inaltime

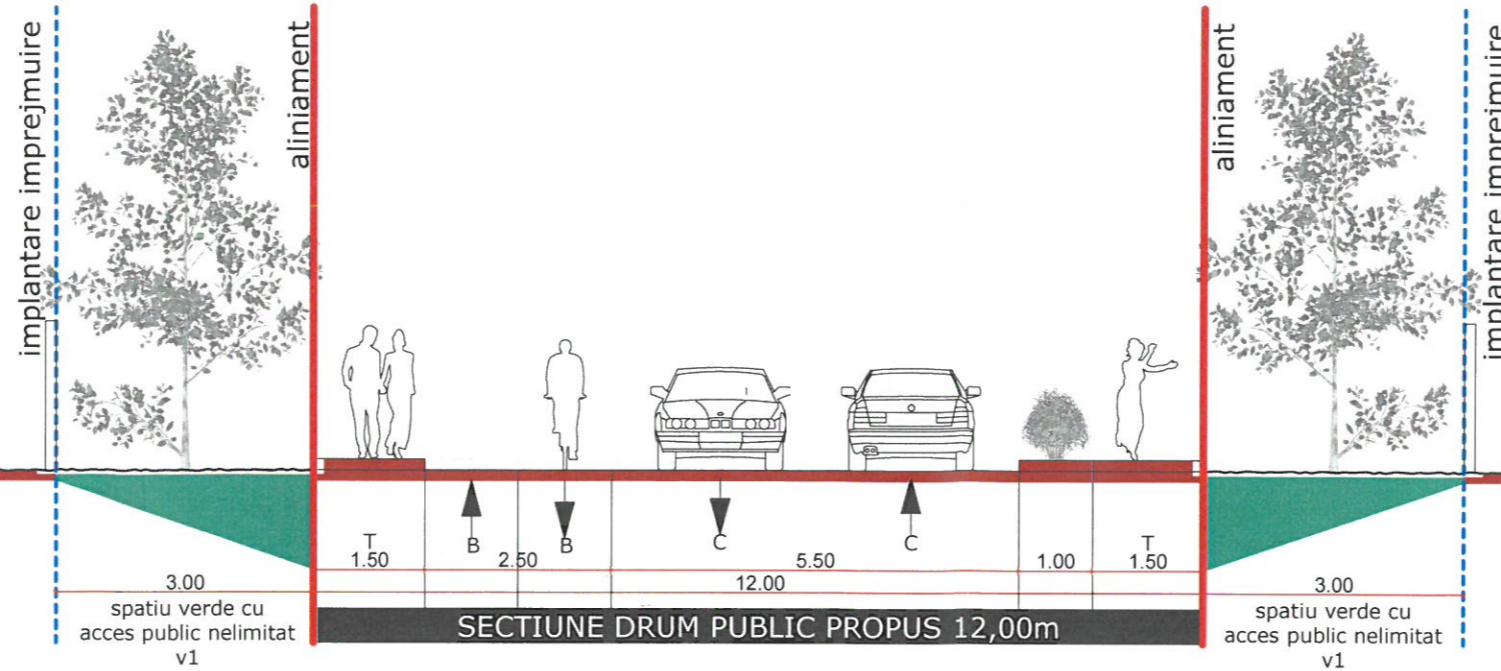


zona destinata locuintelor  
in regim mic de inaltime

zona destinata locuintelor  
in regim mic de inaltime

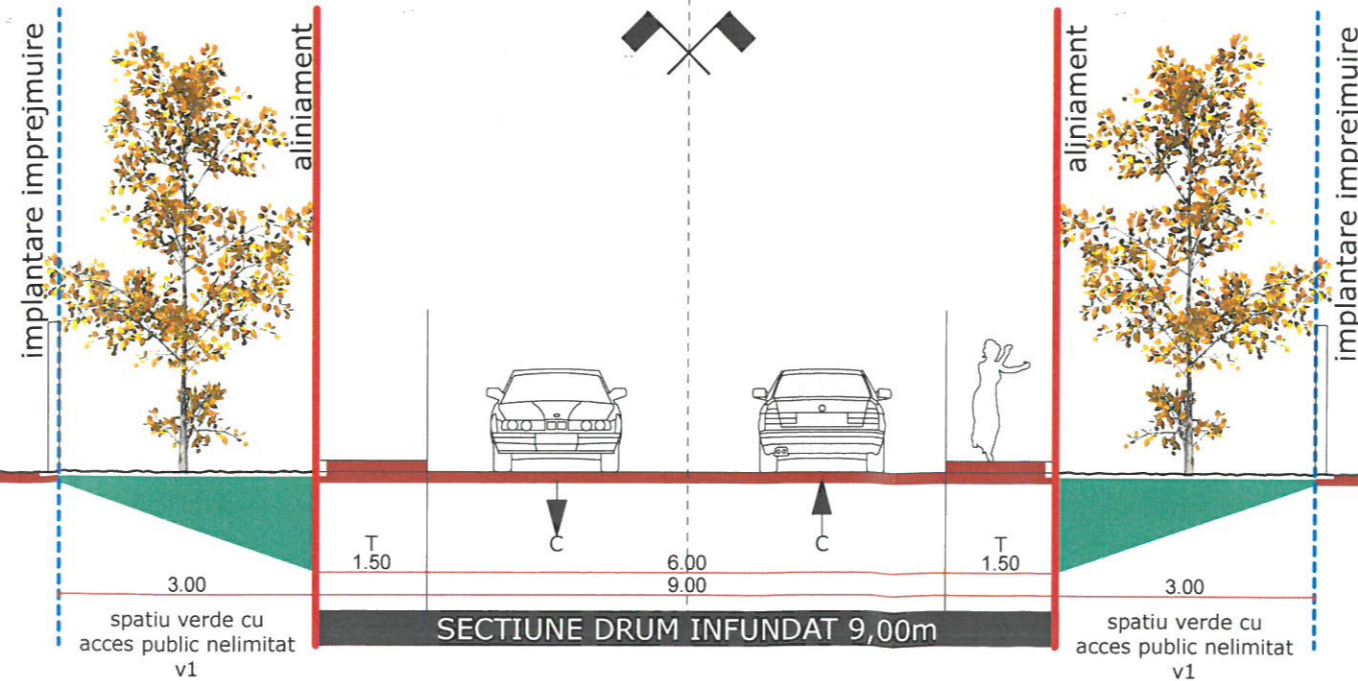

zona destinata locuintelor  
in regim mic de inaltime

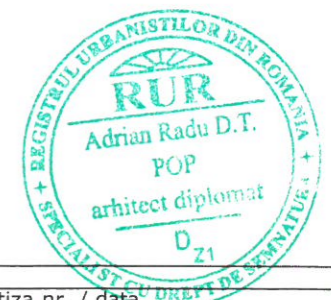

Verificator	Nume	Cerinta	Referat , expertiza nr. / data	
ParctVarh Studio srl.			Beneficiar:	S.C. Glory Residence S.R.L.;
J5/2091/2017; CUI:37949420; str.Aviatorilor, nr.59, Oradea, Bihor. tel: 0747506907; email: pop.adrianradu@yahoo.com		Scara: 1:100	Lucrare:	Parcelare teren pentru locuinte (alipire 2 parcele si construire 4 locuinte);
Specificatie	Nume , Prenume	Semnatura	Adresa:	strada Calea Bihorului, nr. 73A, cad.4480 si 177536, loc.Oradea;
Sef Proiect	arh. Pop Adrian Radu		Data:	2021
Proiectat	arh. Pop Adrian Radu		SECTIONI TRANSVERSALE DRUM	
Intocmit	arh. Pop Adrian Radu			PR. NR. 88/2020
				Faza: PUZ
				u/5