


# FATADA PRINCIPALA - PROPUNERE

scara 1:100

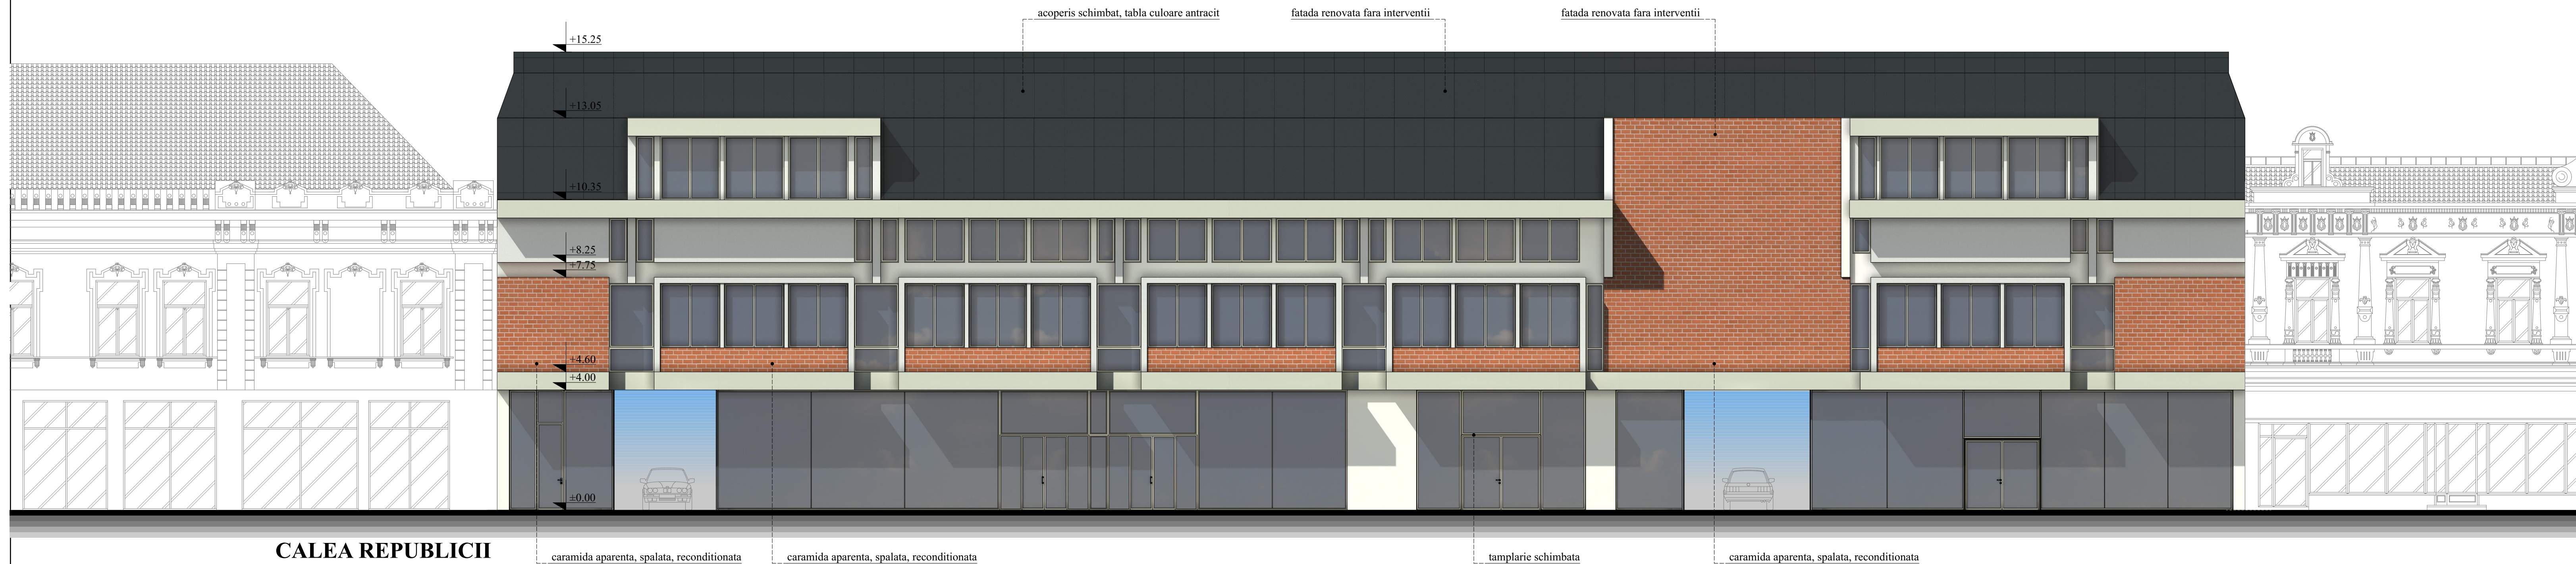

Verificator/Exp. date	Semnatura	Cerinta	Referat / Expertiza nr. / Data
			Beneficiar: <b>FUNDATIA DE PROTEJARE A MONUMENTELOR                  ISTORICE DIN JUDETUL BIHOR</b> Mun. Oradea, Str. Iosif Vulcan, Nr. 11, Jud. Bihor
Sef proiect:	arh. CZIRJÁK J. Levente	Scara: 1:100	Proiect nr.: <b>443/2019</b>
Proiectat:	arh. CZIRJÁK J. Levente	Elaborat:	Faza: <b>D.T.A.C.</b>
Desenat	arh. CZIRJÁK J. Levente	2021	Titlu Plansa: <b>FATADA PRINCIPALA - PROPUNERE</b> Plansa nr.: <b>A.04</b>