


**CONSTRUIRE CLADIRE PARCAJE MULTIETAJATE,
ORADEA, ZONA STRAZILOR ACADEMIEI - G. BARITIU**

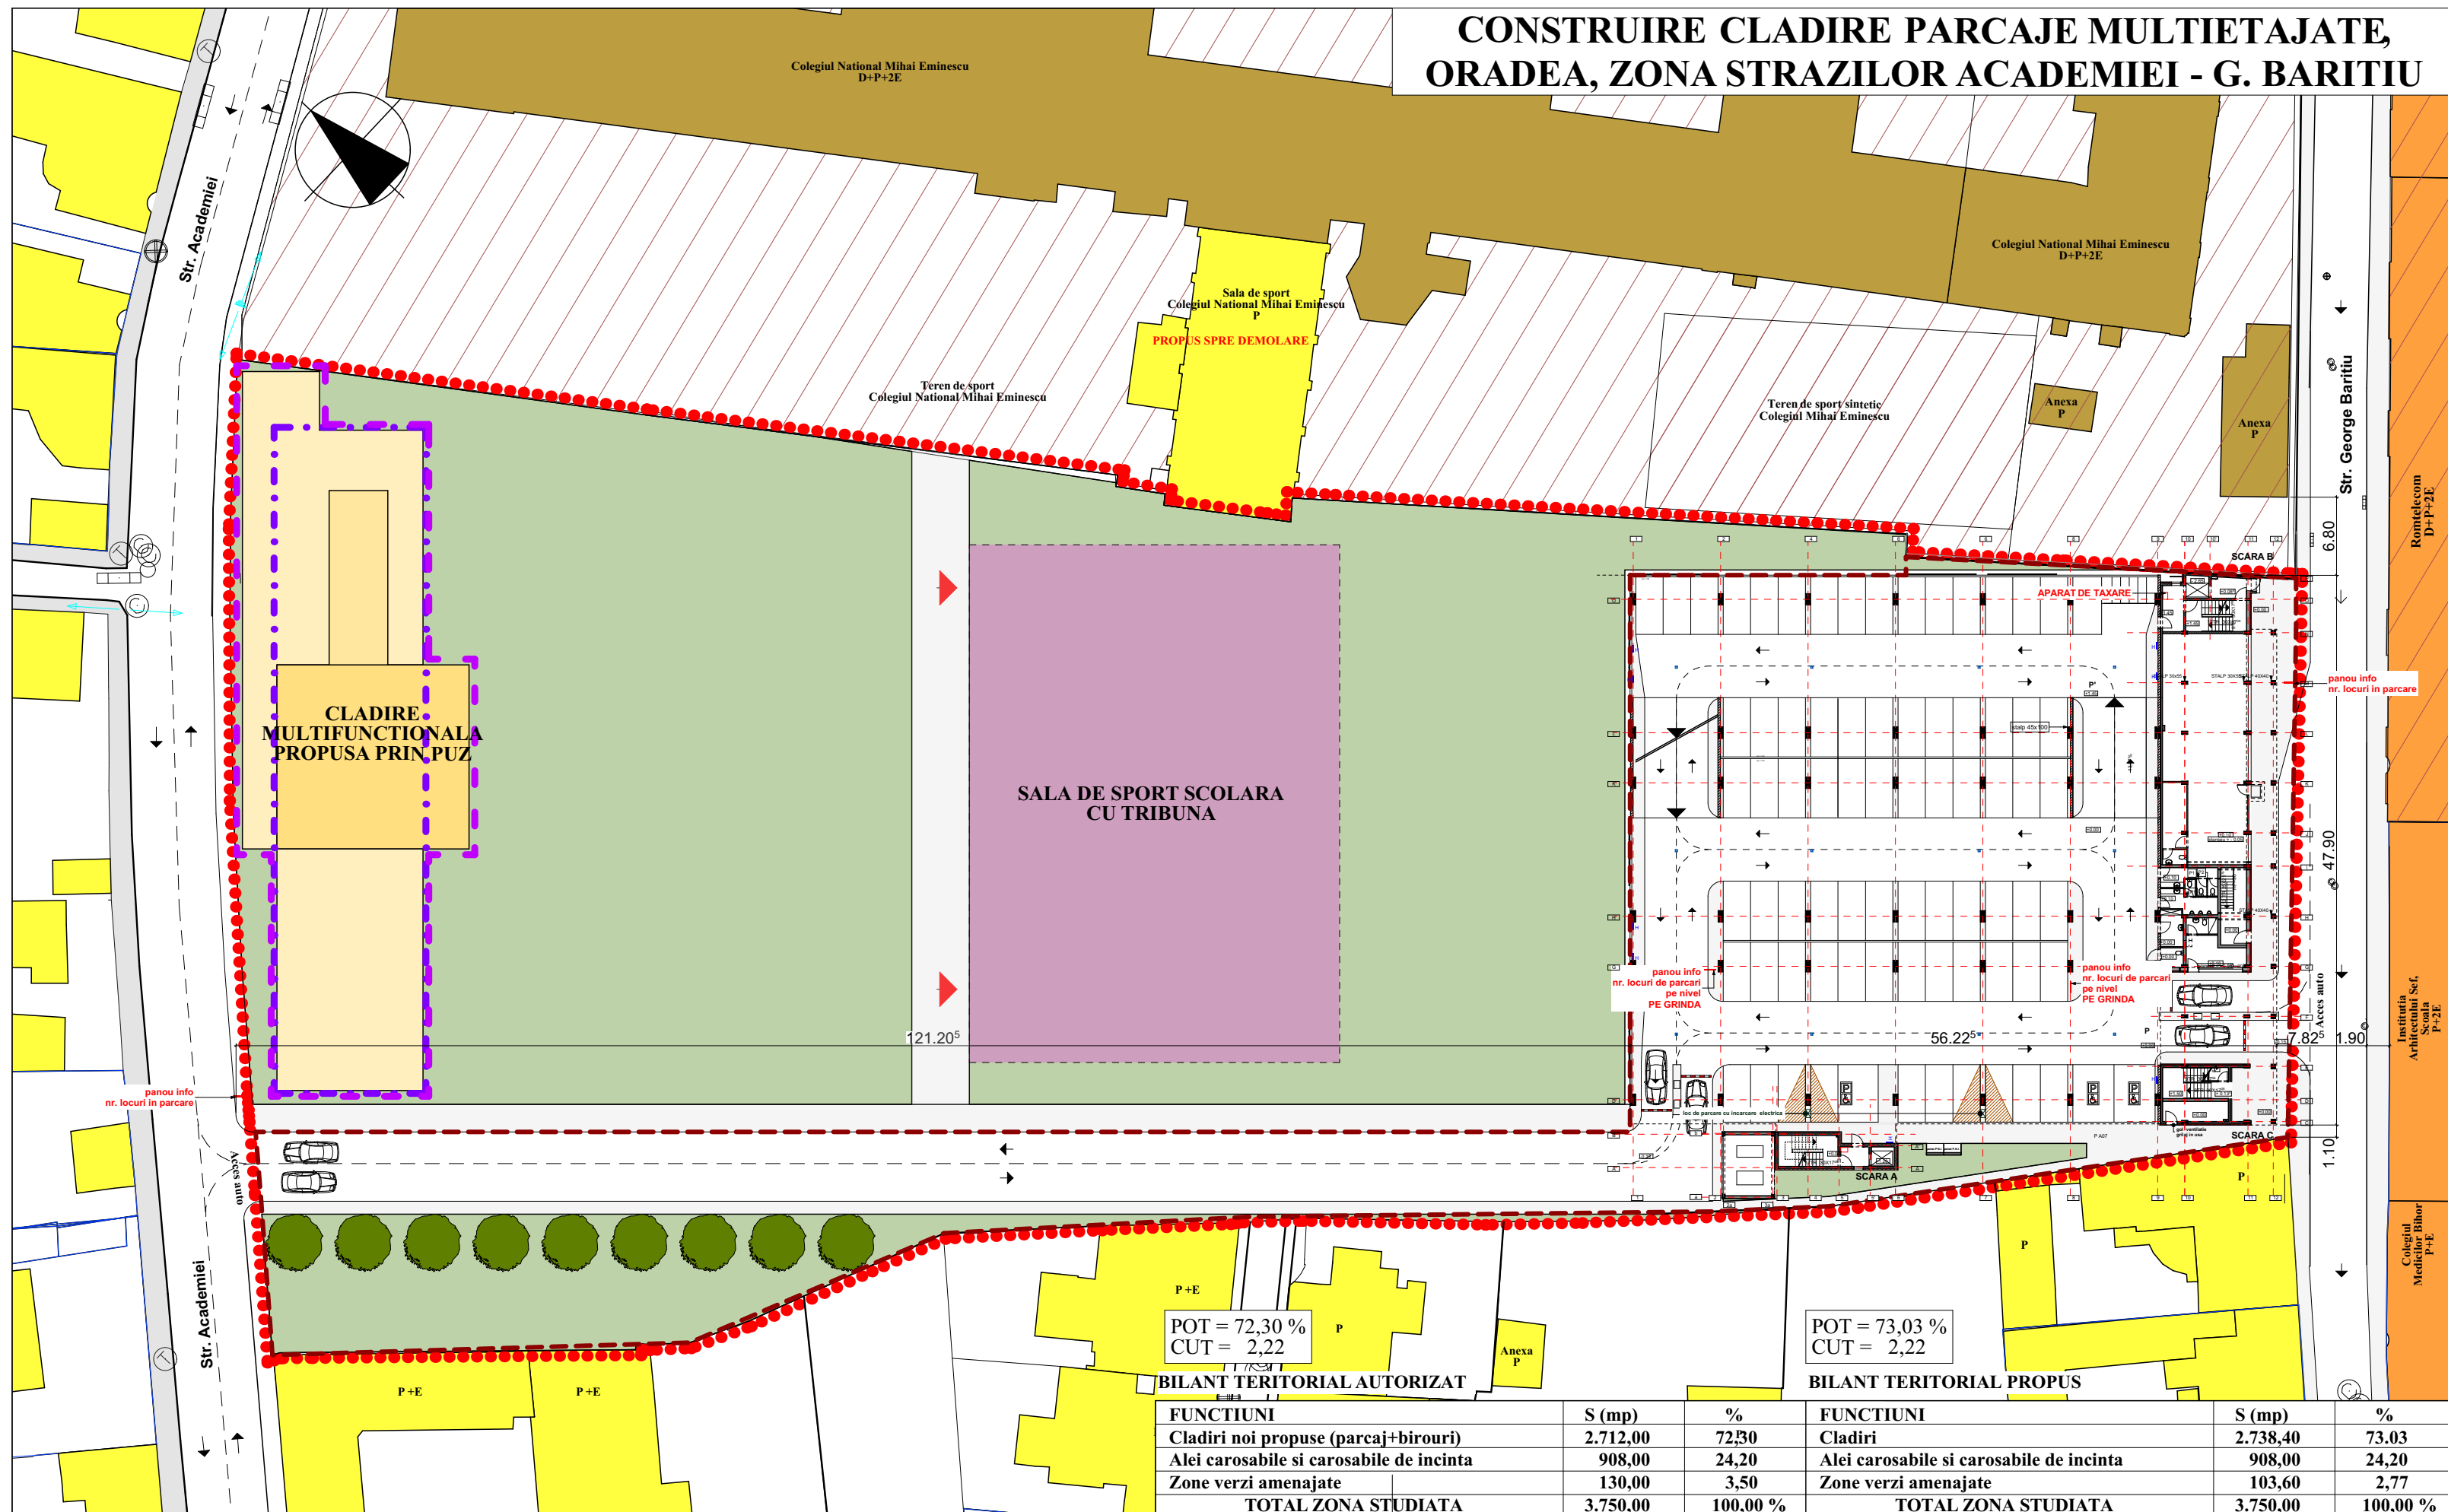

FUNCTIONI	S (mp)
Cladiri noi propuse (parcaj+birouri)	2.712,00
Alei carosabile si carosabile de incinta	908,00
Zone verzi amenajate	130,00
TOTAL ZONA STUDIATA	3.750.00

FUNCTIUNI	S (mp)	%
Cladiri	2.738,40	73.03
Alei carosabile si carosabile de incinta	908,00	24,20
Zone verzi amenajate	103,60	2,77
TOTAL ZONA STUDIATA	3.750.00	100.00 %