




PROIECT DE ARHITECTURA
ANEXA LA
AVIZUL
Nr. 2210 din 07.12.23
ARHITECT SEI

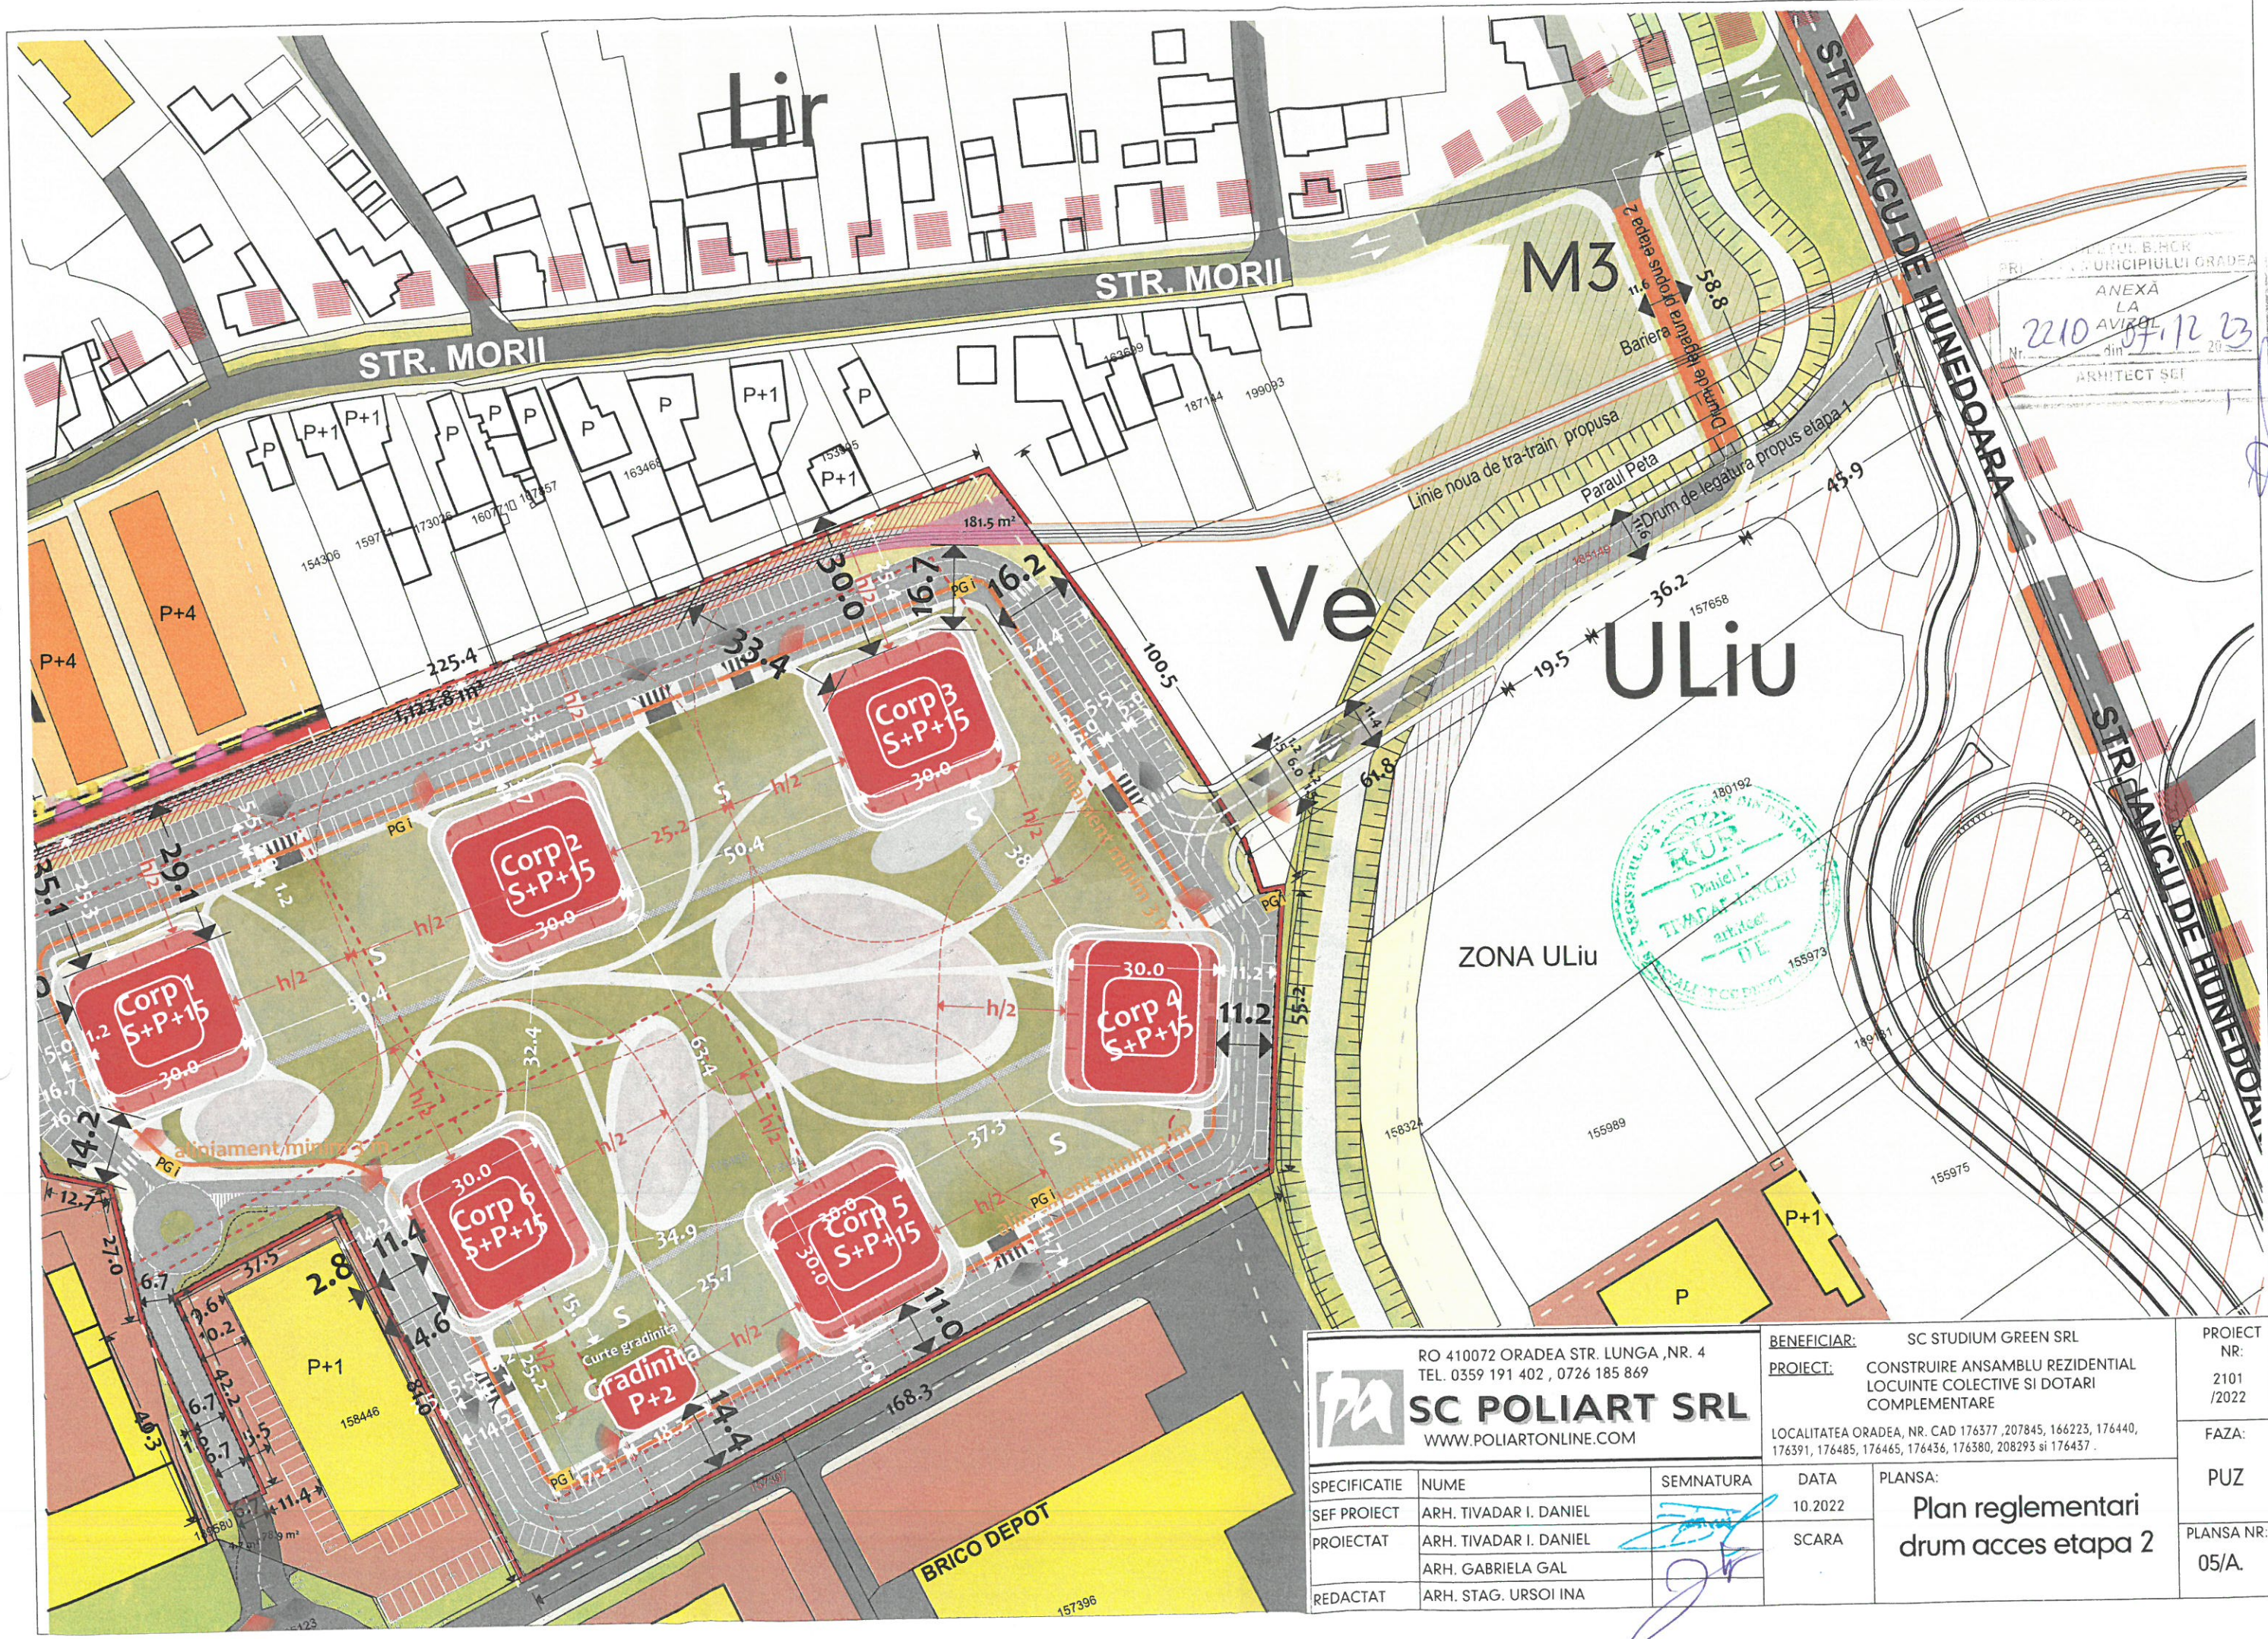

RO 410072 ORADEA STR. LUNGA, NR. 4 TEL. 0359 191 402, 0726 185 869		BENEFICIAR: SC STUDIUM GREEN SRL		PROIECT NR: 2101 /2022	
SC POLIART SRL WWW.POLIARTONLINE.COM		PROIECT: CONSTRUIRE ANSAMBLU REZIDENTIAL LOCUINTE COLECTIVE SI DOTARI COMPLEMENTARE		FAZA: PUZ	
LOCALITATEA ORADEA, NR. CAD 176377, 207845, 166223, 176440, 176391, 176485, 176436, 176380, 208293 si 176437.		PLANSA: Plan reglementari drum acces etapa 2		PLANSA NR: 05/A.	
SPECIFICATIE	NUME	SEMNATURA	DATA		
SEF PROIECT	ARH. TIVADAR I. DANIEL		10.2022		
PROIECTAT	ARH. TIVADAR I. DANIEL		SCARA		
REDACTAT	ARH. STAG. URSOI INA				