
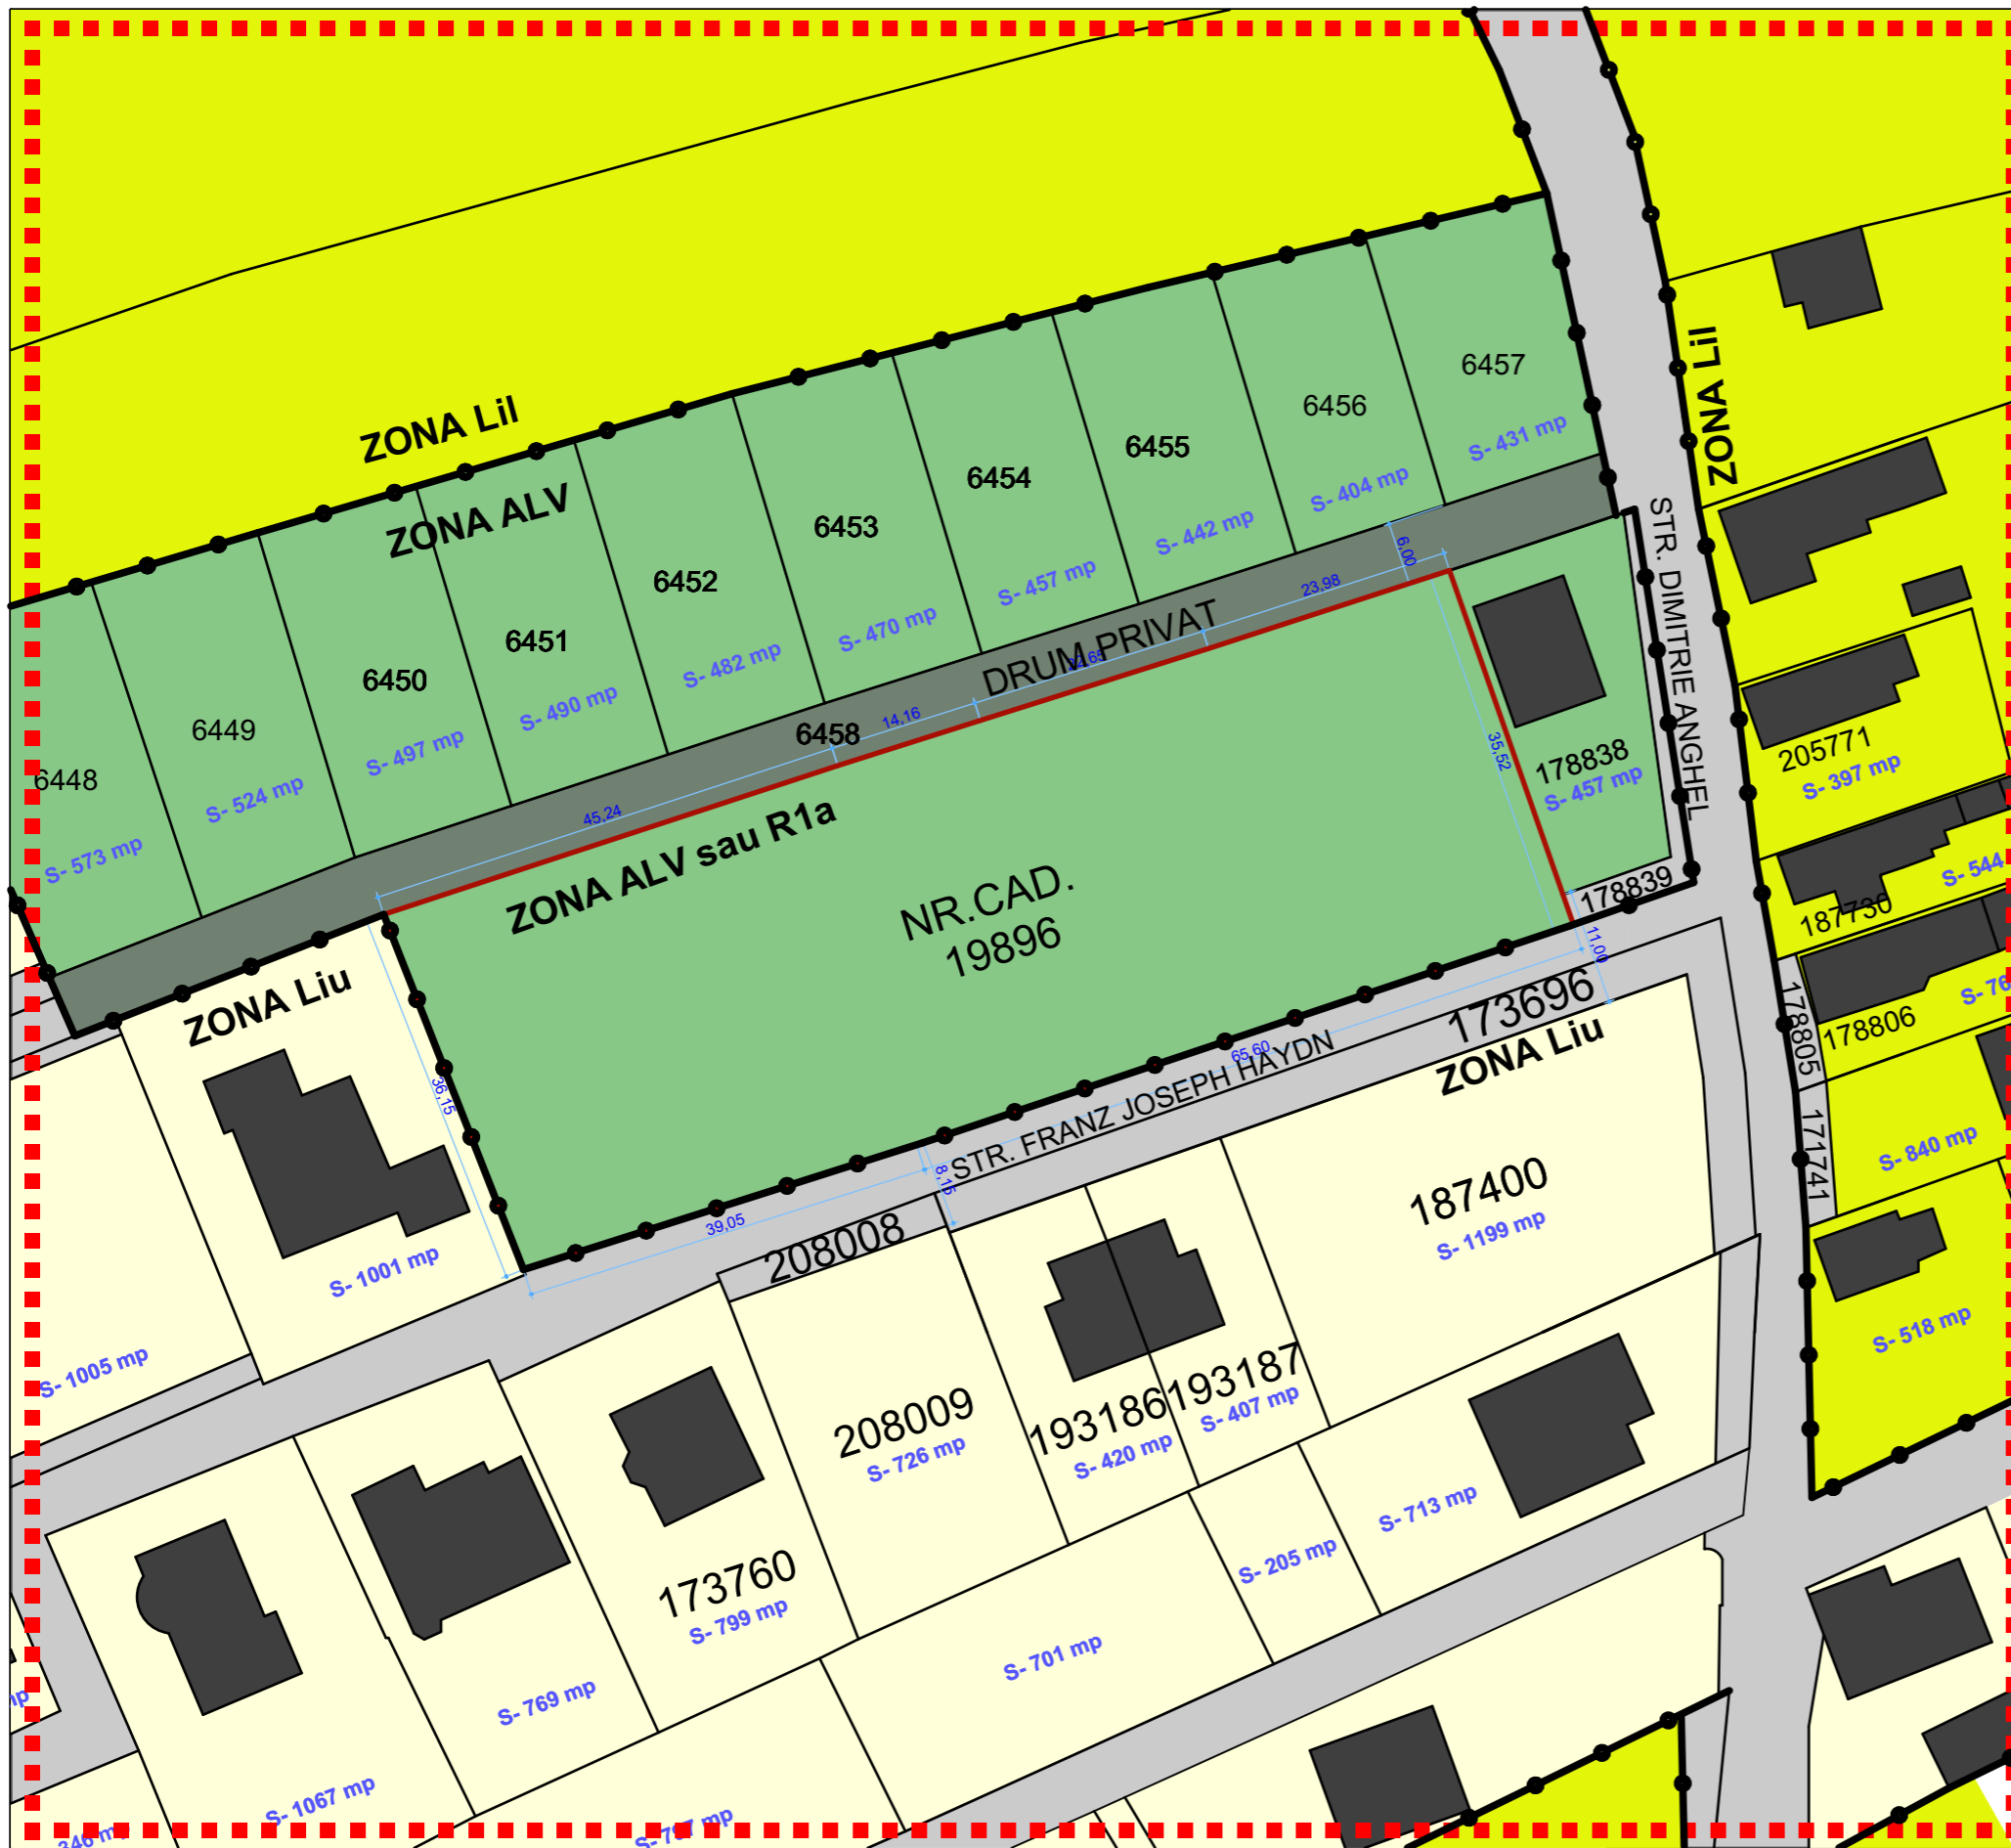


Plan de situatie - SITUATIE EXISTENTA, scara 1:700

LEGENDA:

- Limita zonei studiate
- Limita de proprietate parcela studziata
- Limita de proprietate vecini
- Drum public
- ZONA ALV
- ZONA LiL
- ZONA Liu
- Acces pietonal/ Acces auto

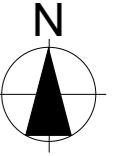

BILANT TERITORIAL EXISTENT:

| | |
|-----------------|---------------|
| P.O.T. EXISTENT | 0,00 % |
| C.U.T. EXISTENT | 0,00 |

| | |
|-----------------------------|-----------------------|
| PROPRIETAR: | LUCUTA GEORGETA-ELENA |
| PARCELE STUDIATE CU NR. CF: | 19896 |
| S. TEREN: | 3800 |

Nota: Prezentul plan este realizat in concordanta cu planul topografic.

| | | | | |
|--|-------------------------|---|---|---------------|
| <p>S.C. SOLICITA SERV S.R.L. CUI RO 6650282, J05/4359/1994 SEDIU: jud. Bihor, mun. Oradea, str. Berzei, nr.4 tel. 0744-524-903</p> | | Beneficiar: LUCUTA GEORGETA-ELENA | | Nr. proiect : |
| | | Lucrarea : PUZ - PARCELARE SI REGLEMENTARE TEREN PENTRU CONSTRUIRE LOCUINTE | | 115/2024 |
| Amplasament: Mun.Oradea, str.FRANZ JOSEPH HAYDN, Nr. 20, jud. Bihor | | Faza : | | OPORTUNITATE |
| Sef proiect | arh . Csomortányi Adela | SCARA 1:700 | Vol. -I | |
| Proiectat | arh . Csomortányi Adela | | URB . | |
| Desenat | arh . Csomortányi Adela | | Plansa : | |
| | | DATA 2024 | PLAN DE SITUATIE- SITUATIE EXISTENTA | |
| | | | 02/A | |